


SCALE 1"=200'

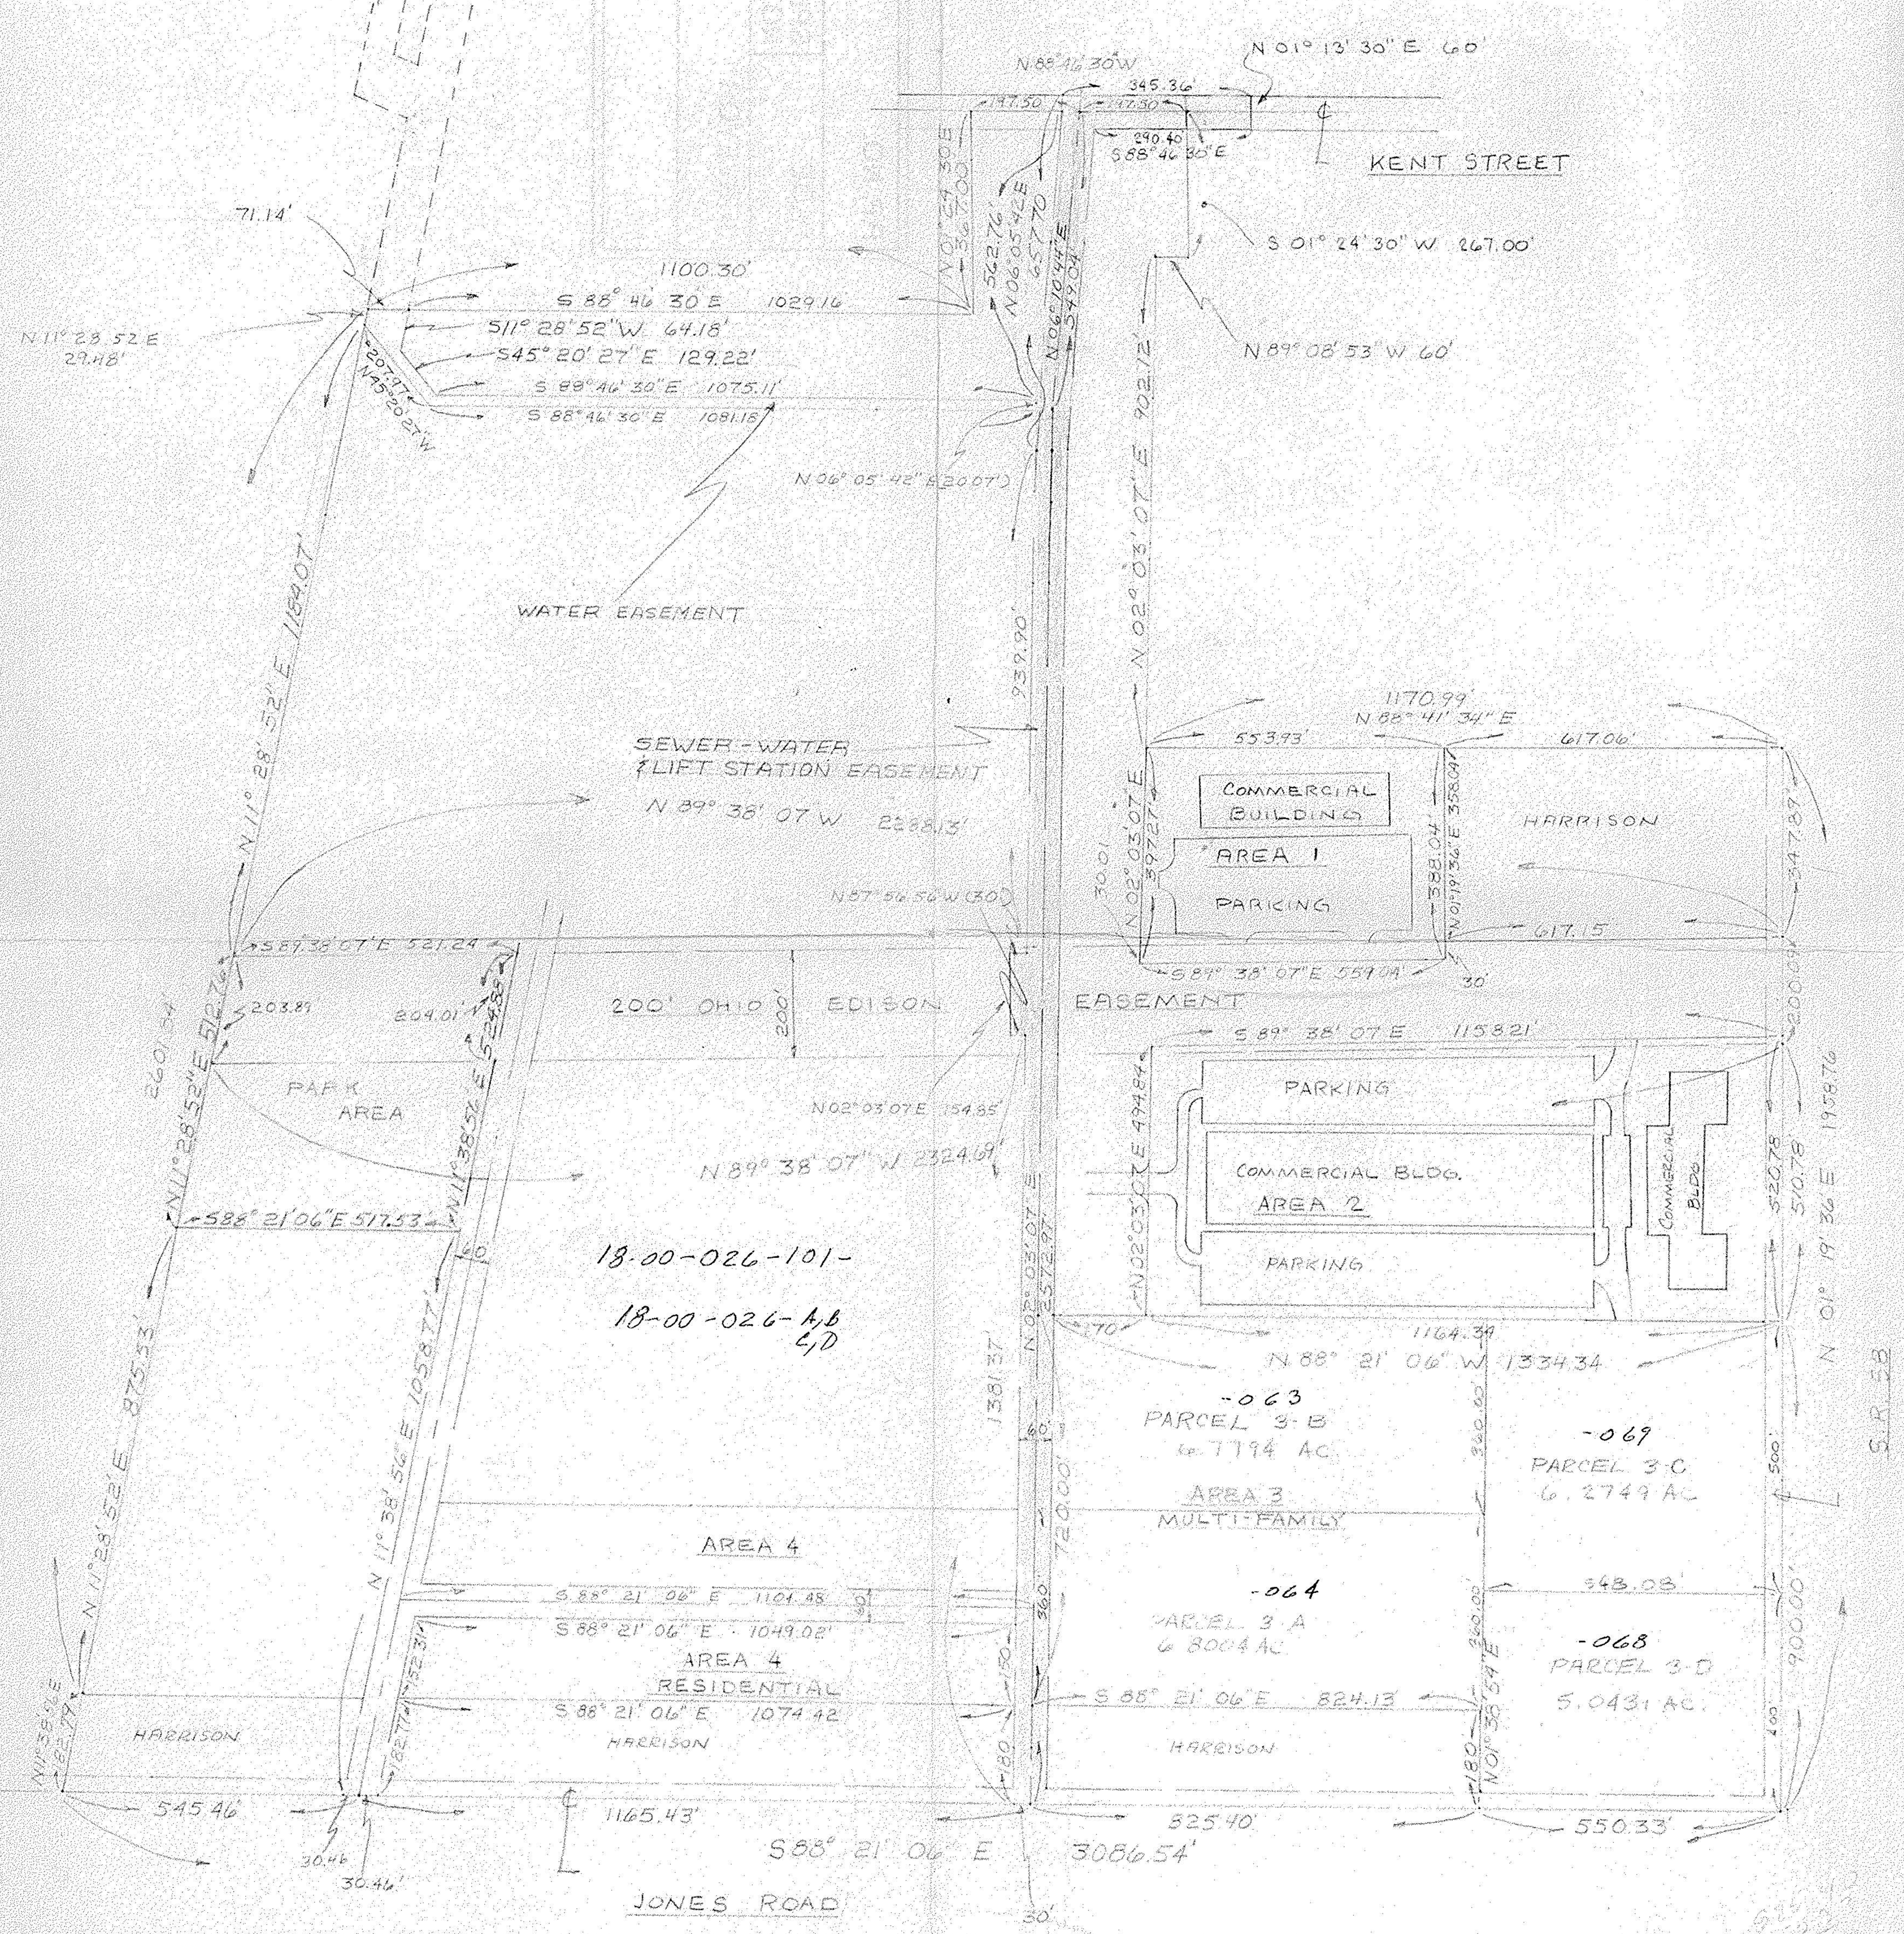

PREPARED BY
SANTEE ASSOCIATES
 ENGINEERS - SURVEYORS
 MEDINA, OHIO

FINDLEY FOREST
 MEADOWS