


PLAT OF SURVEY

FOR
PAULA BROWN

PART OF WELLINGTON TWP. LOT NO. 26
S.S. WARNER'S SUBDIVISION SUBLOTS 5 8 6
VILLAGE OF WELLINGTON
COUNTY OF LORAIN, STATE OF OHIO

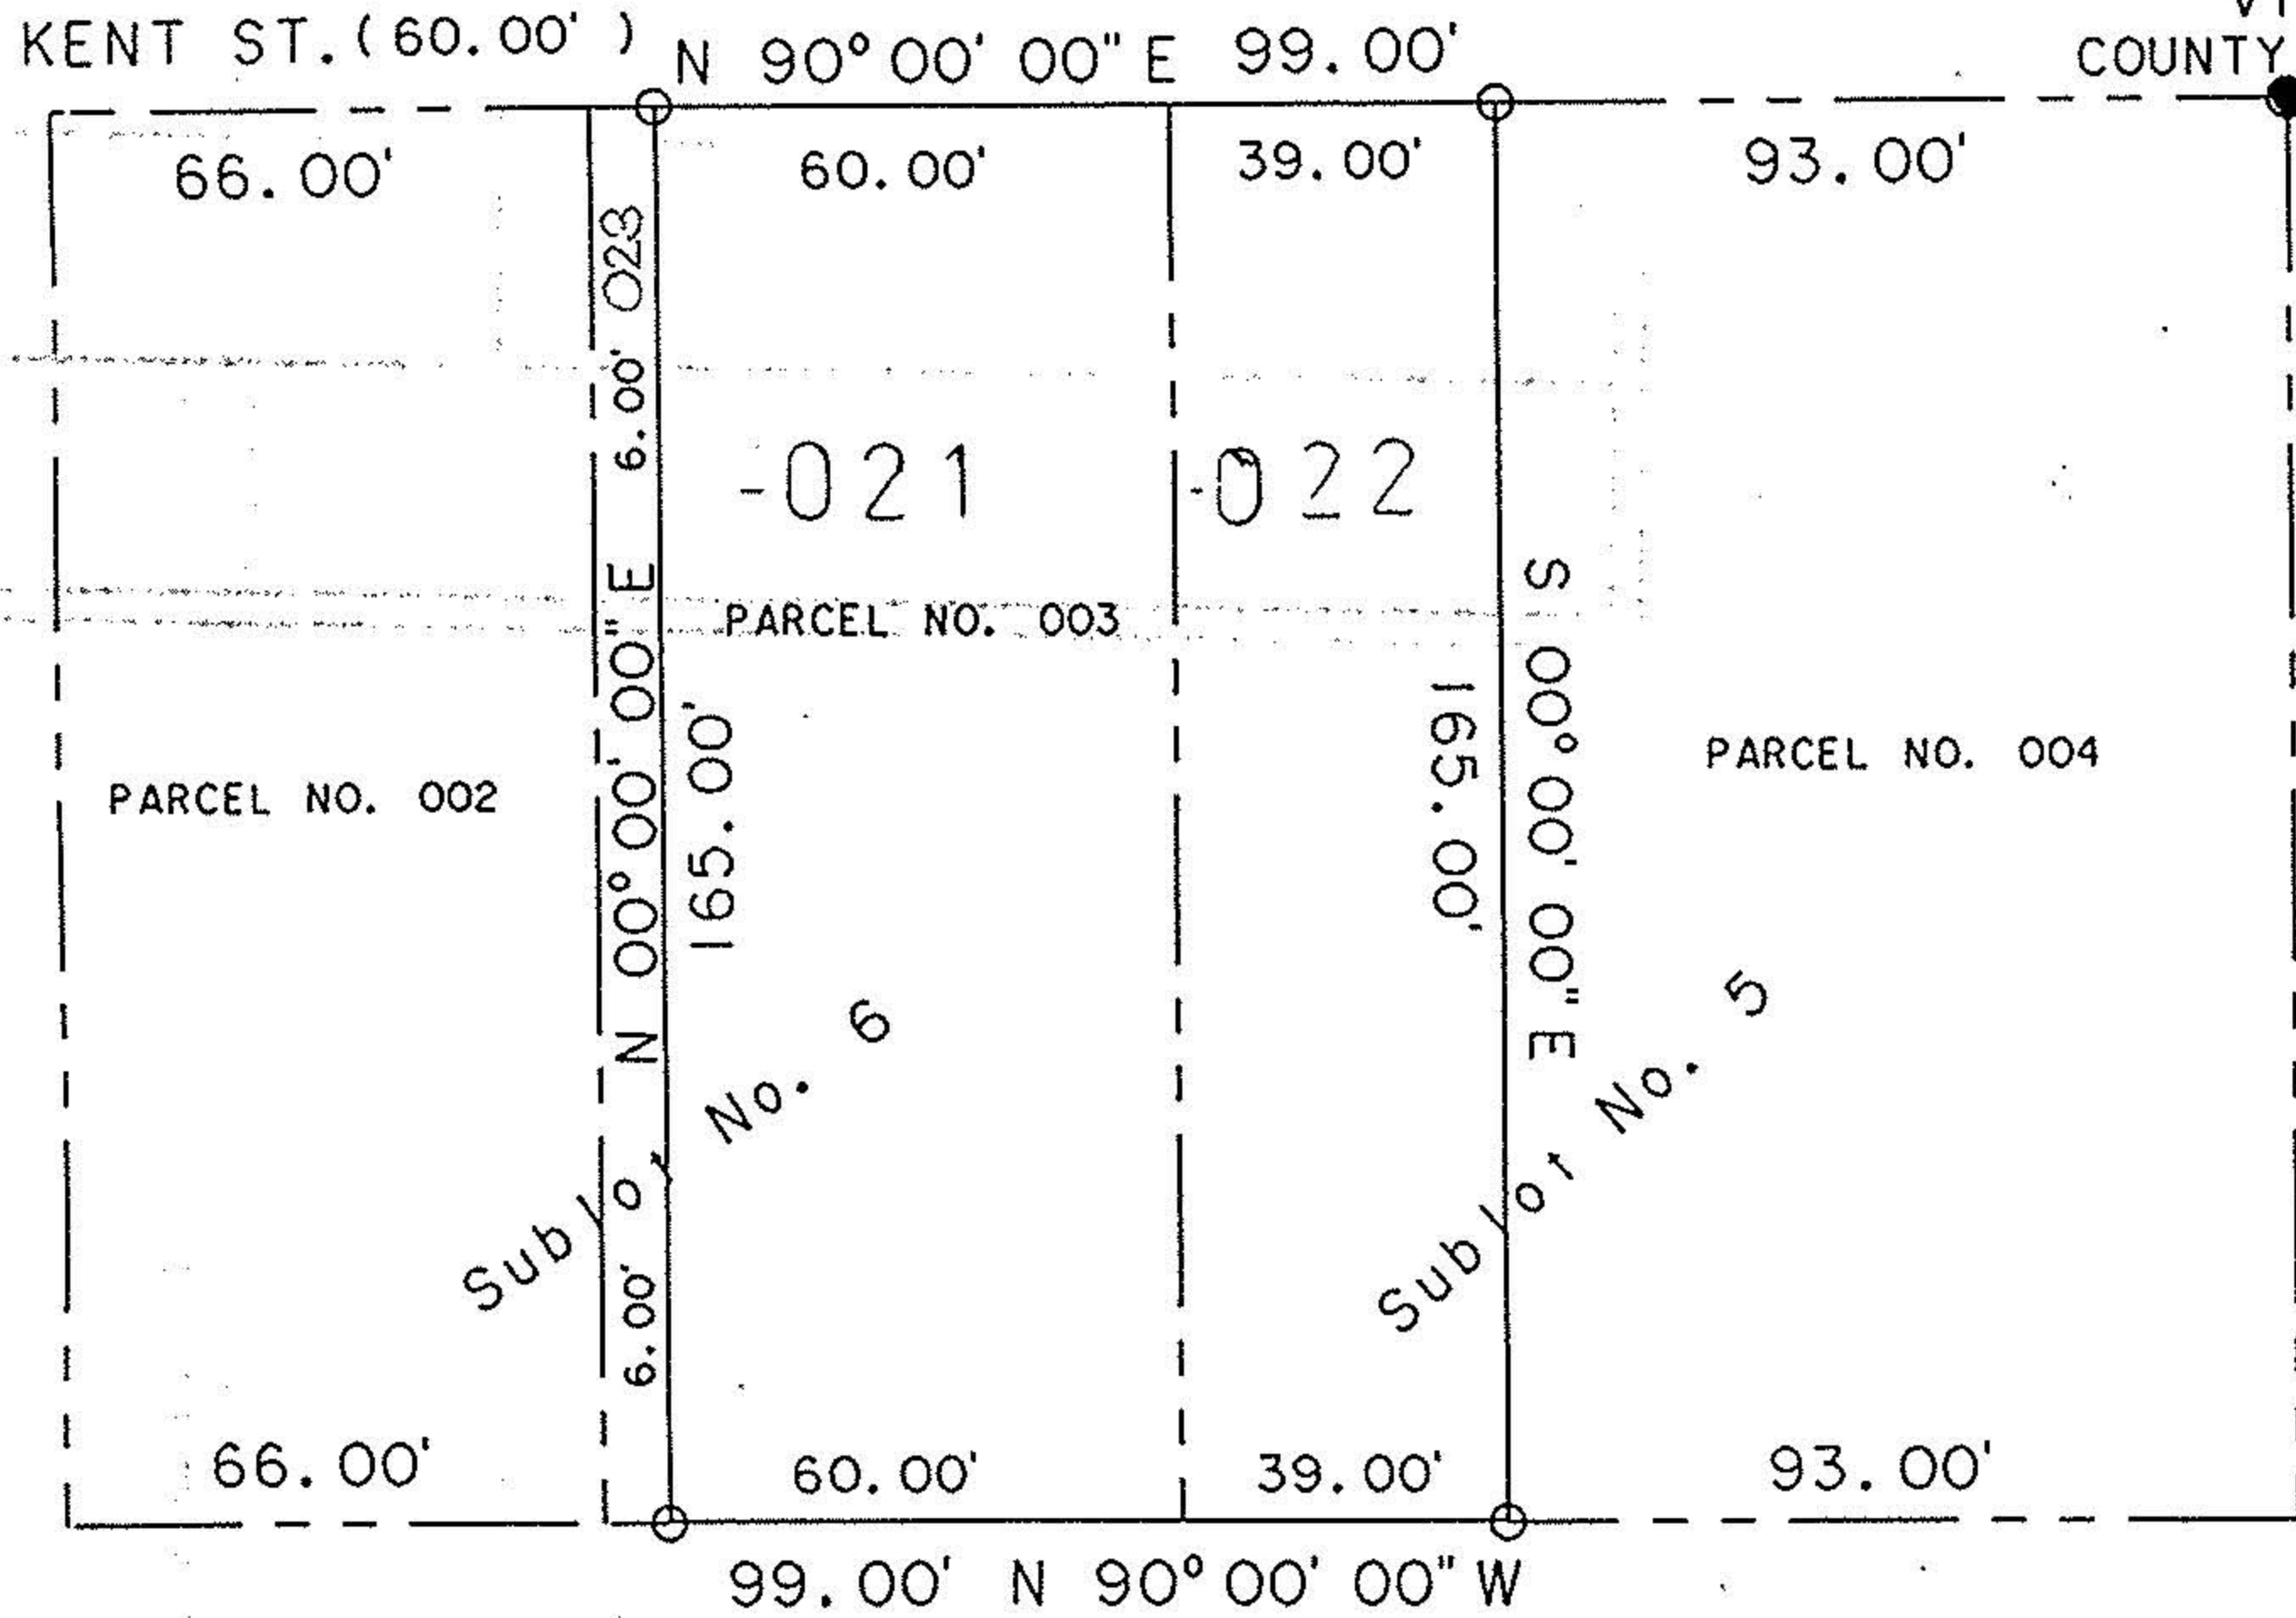

LEGEND:


IRON PIN SET ○

IRON PIN FOUND ●

RRS FOUND △

RRS SET ▴

PK NAIL FND./SET □

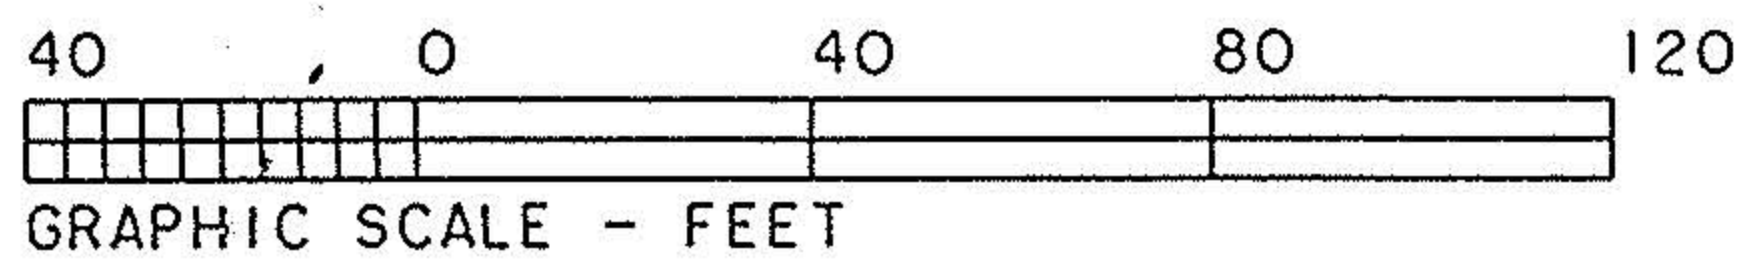

I hereby certify this survey to be correct to the best of my knowledge.

William L. Fox

William L. Fox, P.S. 5878

MARY ANN JAMISON
LORAIN COUNTY RECORDER

FEB 27 3 41 PM '96

RECEIVED FOR RECORD

O.R. VOL

001224
PG 263
FILM ROLL NO 1059

O.R. VOL PAGE
1224 000265

18 20 (mm)

Via
3/29/97

21703	
APPROVED LORAIN CO. MAP DEPT	
DATE	
PAGE	1800-026B
BY	