



PARCEL I.D. NO. OHE 000 242  
LORAIN COUNTY, OHIO

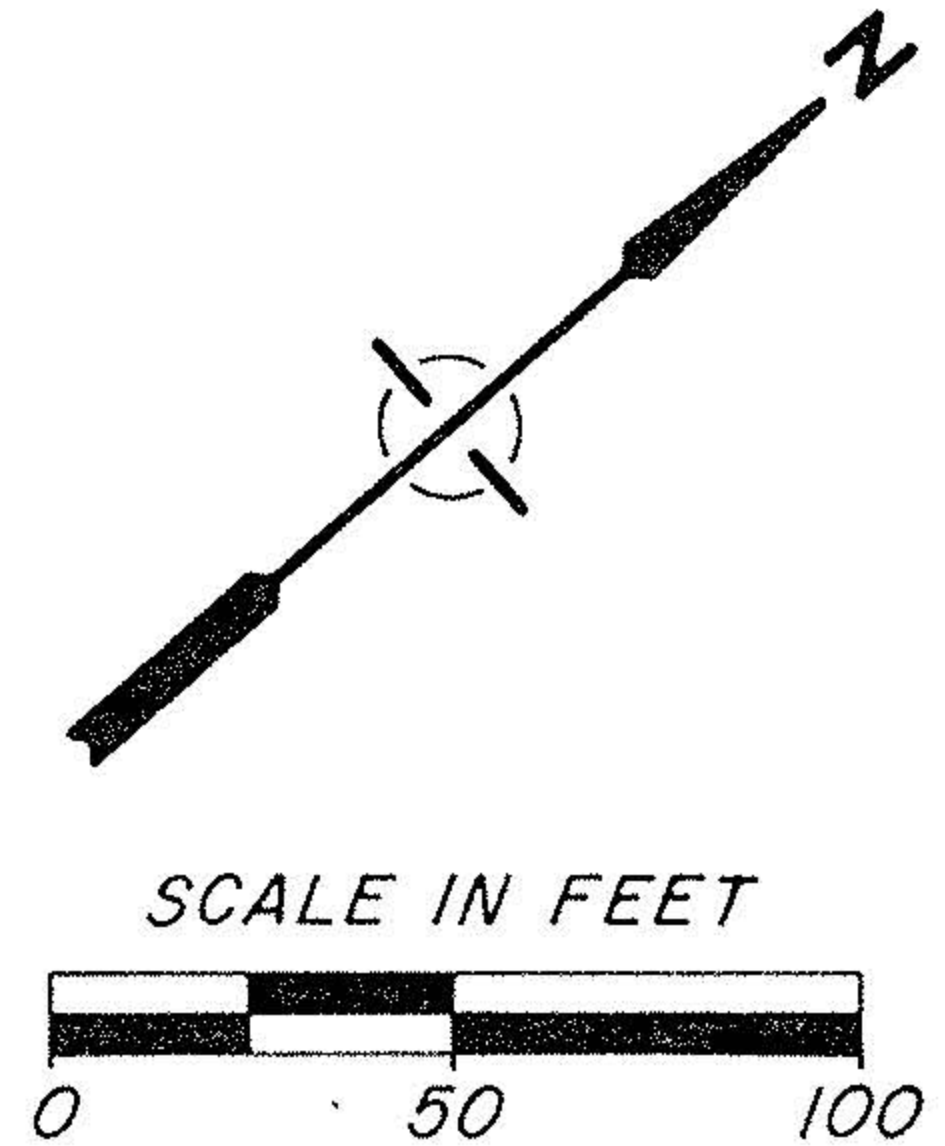

- LEGEND**
- Mon. Fd. & Used
  - I.P. Set
  - I.P. Fd.

\* LEASE - Certified Transport Co.

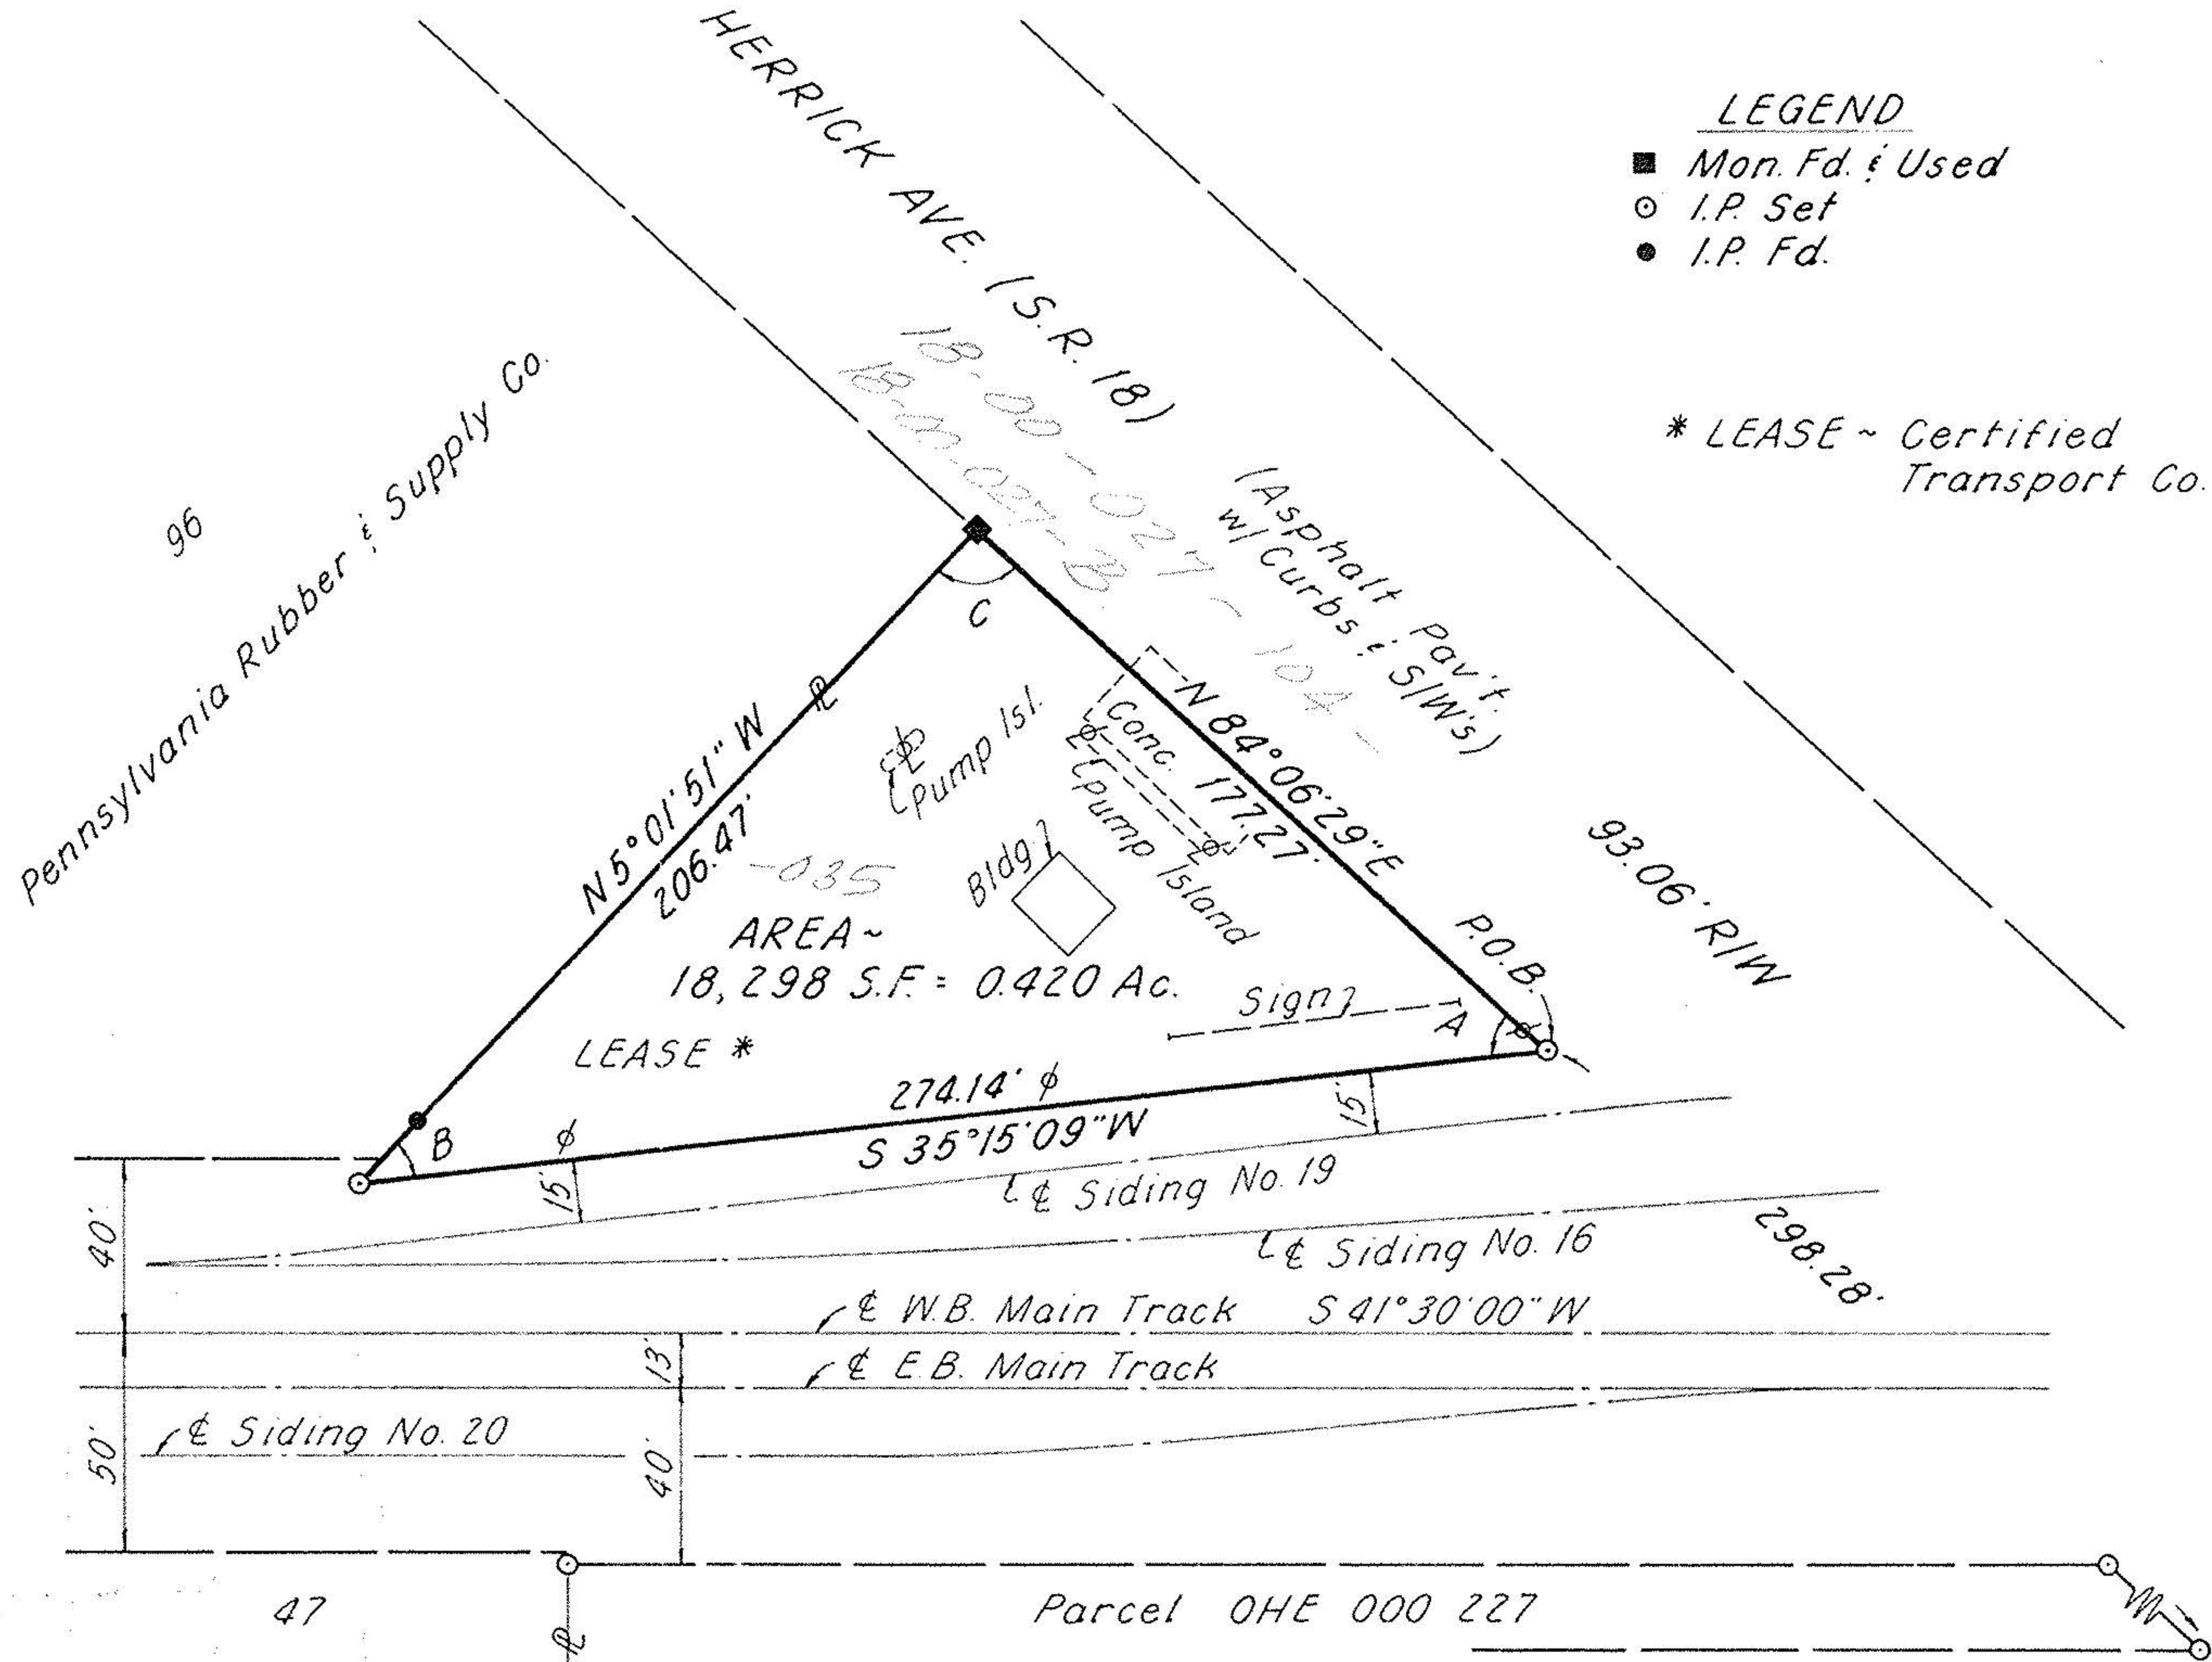

THIS SURVEY CERTIFIED AS TO CORRECTNESS TO THE CLEVELAND, CINCINNATI, CHICAGO, & ST. LOUIS RY. CO. AND TO THE TITLE INSURANCE COMPANY INSURING THEIR INTERESTS IN THE PREMISES.

REGISTERED SURVEYOR NO. 5648

JULY 15, 1977

*Richland Engineering Limited*  
CONSULTING ENGINEERS  
MADEIRA, OHIO

**SURVEY of 0.420 ACRES**  
being in the  
VILLAGE and TWP. of WELLINGTON  
O.L. 27, T-3-N, R-18-W  
LORAIN COUNTY, OHIO

SYA-104C  
CALC. WLF WLF

**INTERIOR ANGLES**  
A = 48° 51' 20"  
B = 40° 17' 00"  
C = 90° 51' 40"

ORIG. VILLAGE PLAT  
V. 1, P. 6  
V. 14, P. 30 A