


# SURVEY PLAT

N. PT. LOT 106 AND E. PT. LOT 139  
 BARNARDS ALLOTMENT  
 Plat Vol. 1, Pg. 33  
 Village of Wellington  
 LORAIN COUNTY, OHIO



- Iron Pipe or Pin Fd.
- 5/8" x 30" Rebar With Yellow Plastic Cap Marked RUDOLPH Set 6449

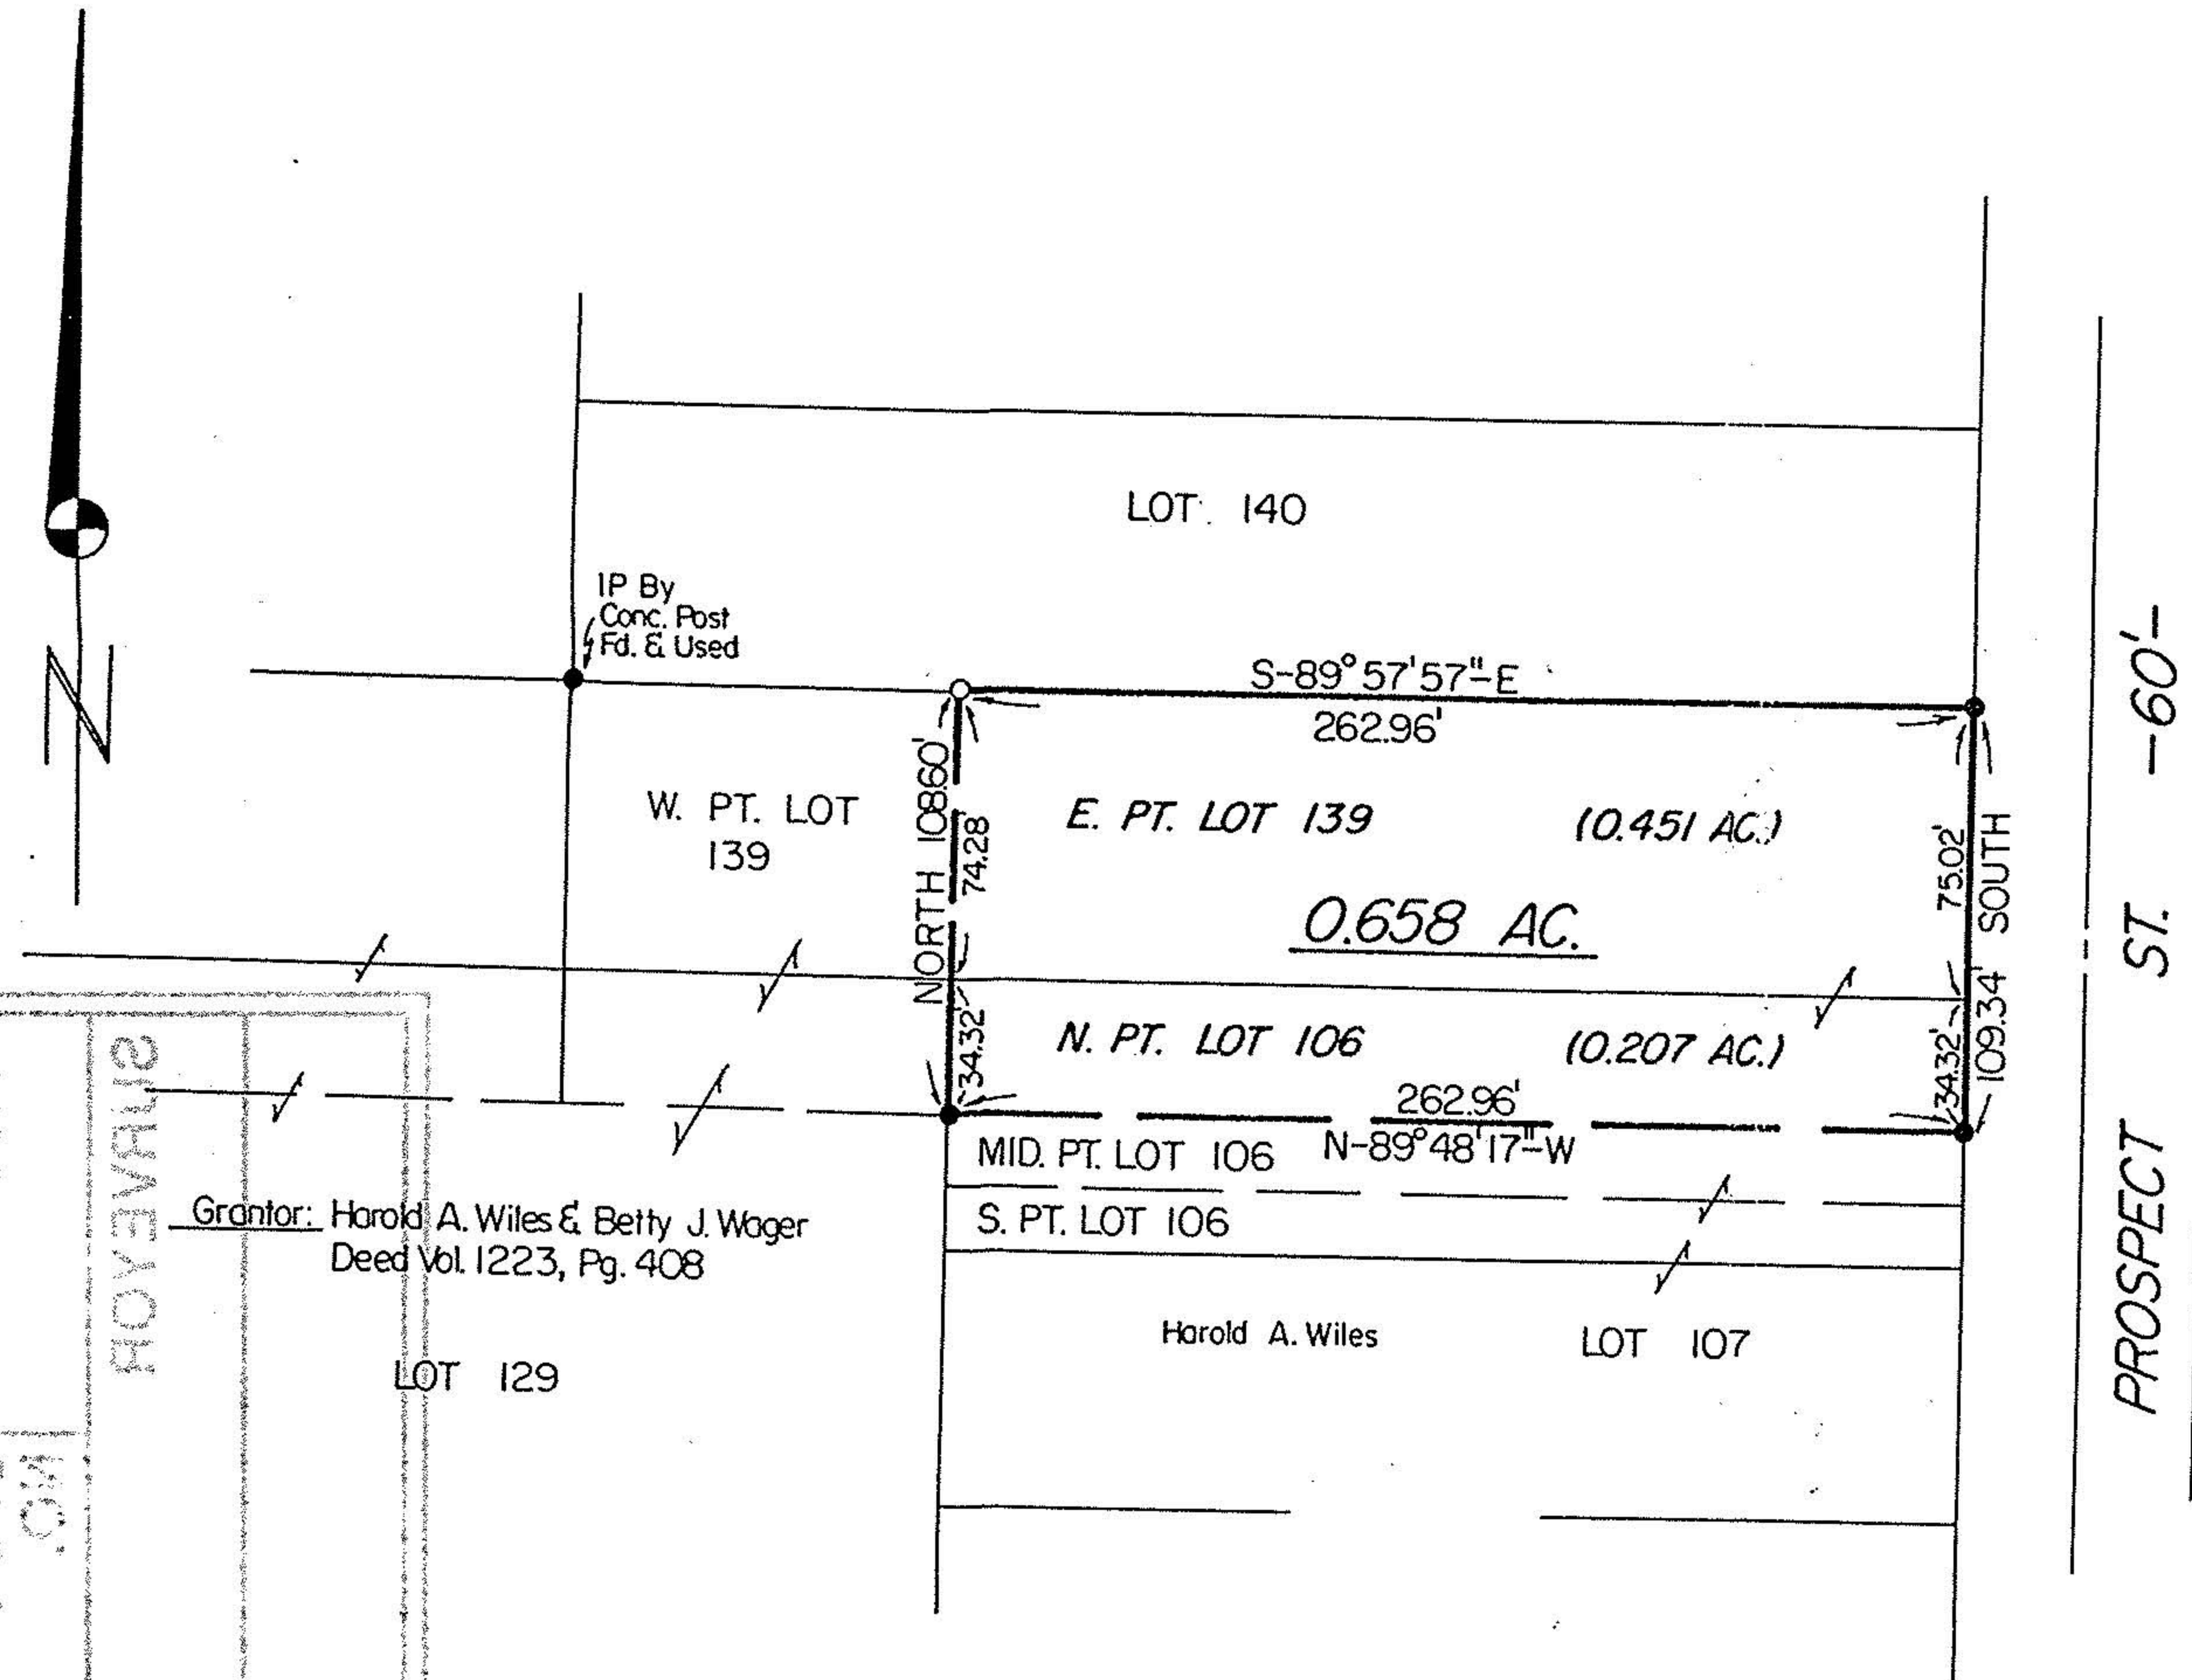


#18856

Grantor: Harold A. Wiles & Betty J. Wager  
 Deed Vol. 1223, Pg. 408

PAGE NO. DATE

Basis of Bearings: All Bearings Are Assumed And Are For Indicating Angular Measurement Only.

APPROVED	
LORAIN CO.	
MAP DEPT.	
DATE	2-23-90
PAGE	18-00-027B
BY CAROLYN FRANCIS	
VOID AFTER #	18856

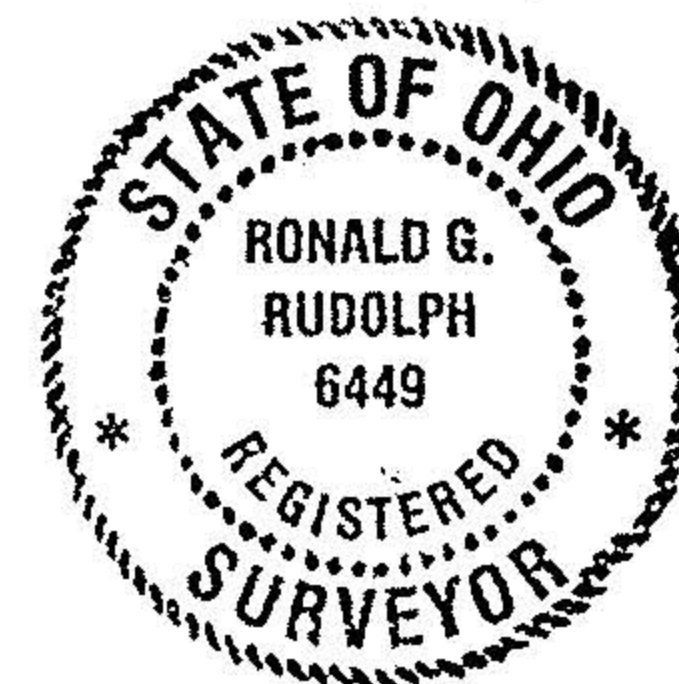

I Certify This Survey And Plat To Be Correct To The Best Of My Knowledge.

1-19-90  
 Date *Ronald G. Rudolph*  
 Ronald G. Rudolph P.S. No. 6449  
 R.G. RUDOLPH SURVEYING, INC.  
 405 W. Liberty St.  
 Wooster, Ohio 44691