


21873
 APPROVED
 DRAIN CO.
 MAP DEPT.
 DATE 8-15-96
 AGE 18-00-028A
 BY K. DYE
 ORDER # 21873

MON BOX

S LINE THE MEADOWS SUBD. NO. 2

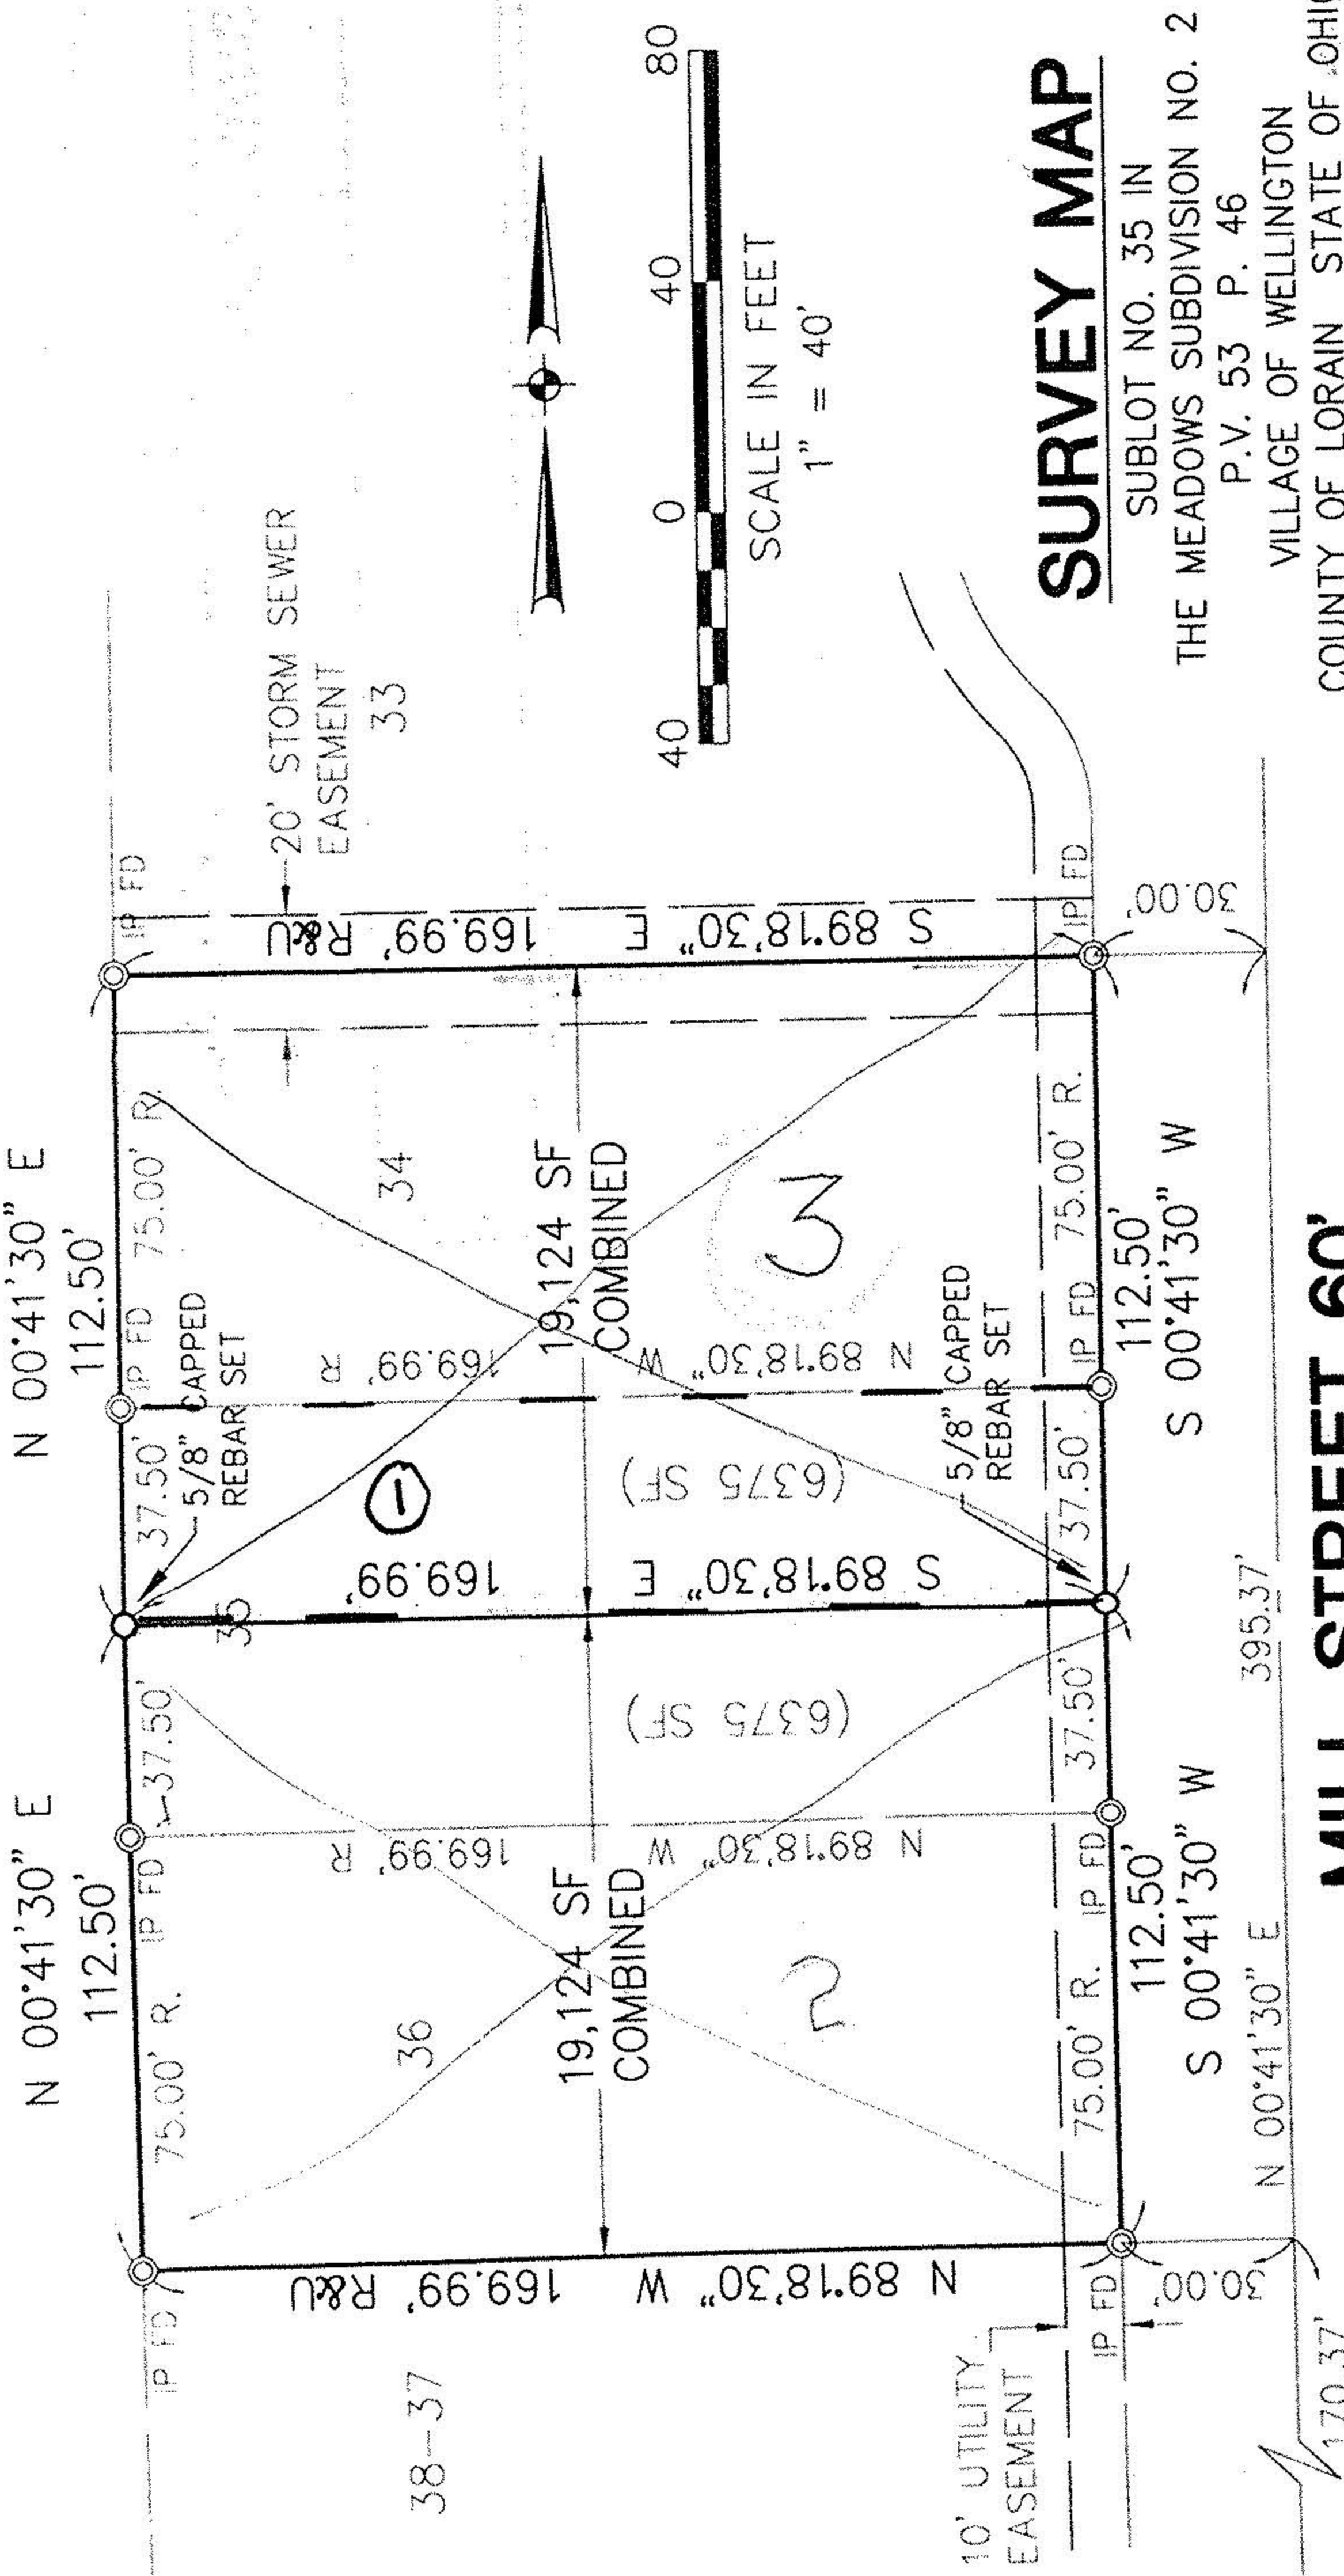

SCALE IN FEET
 1" = 40'
 0 40 80


SURVEY MAP

SUBLOT NO. 35 IN
 THE MEADOWS SUBDIVISION NO. 2
 P.V. 53 P. 46
 VILLAGE OF WELLINGTON
 COUNTY OF LORAIN STATE OF OHIO
 06-14-96

PREPARED BY:
 KS ASSOCIATES INC.
 ENGINEERS SURVEYORS

PRINTED

JUN 20 1996

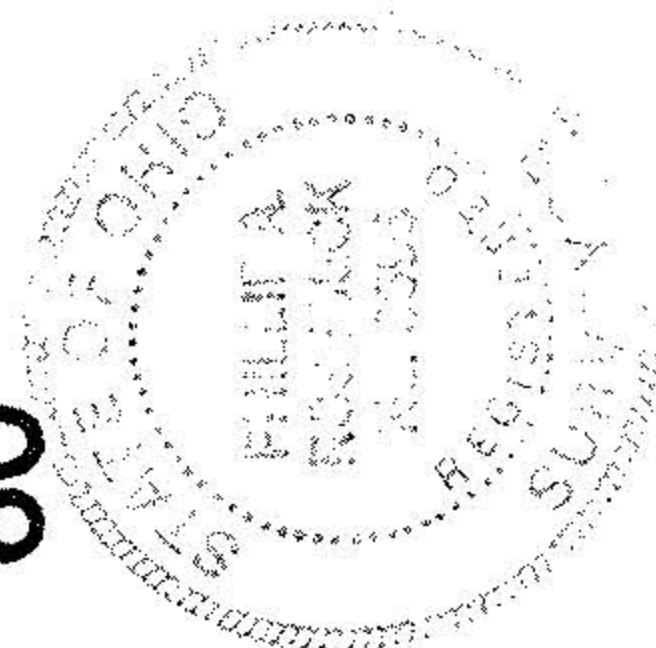

Phil A. Rosebeck
 PHIL A. ROSEBECK REG. SURVEYOR NO. 6696

MILL STREET 60'

94571-S35

KS ASSOCIATES, INC.

L:\94571S35\1-BASE