

14-00-009-000-  
-017

10576  
14A



17  
14 A

±

JUN 1 1977

6.763 AC. REMAINING  
6.463 O.L.9  
0.300 O.L.12

QUARRY ROAD

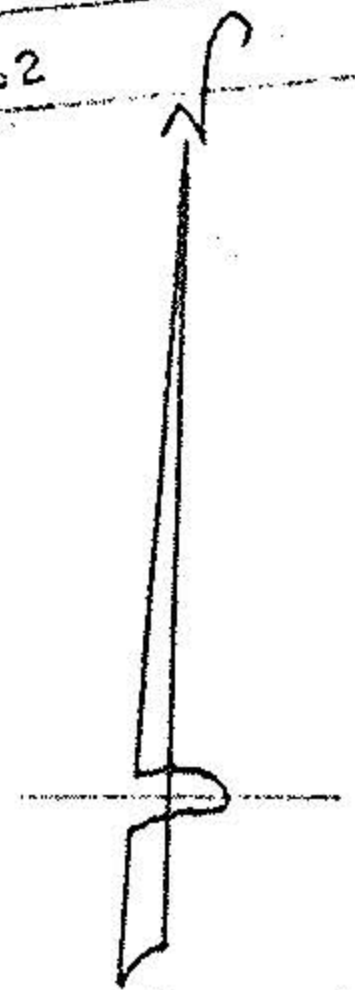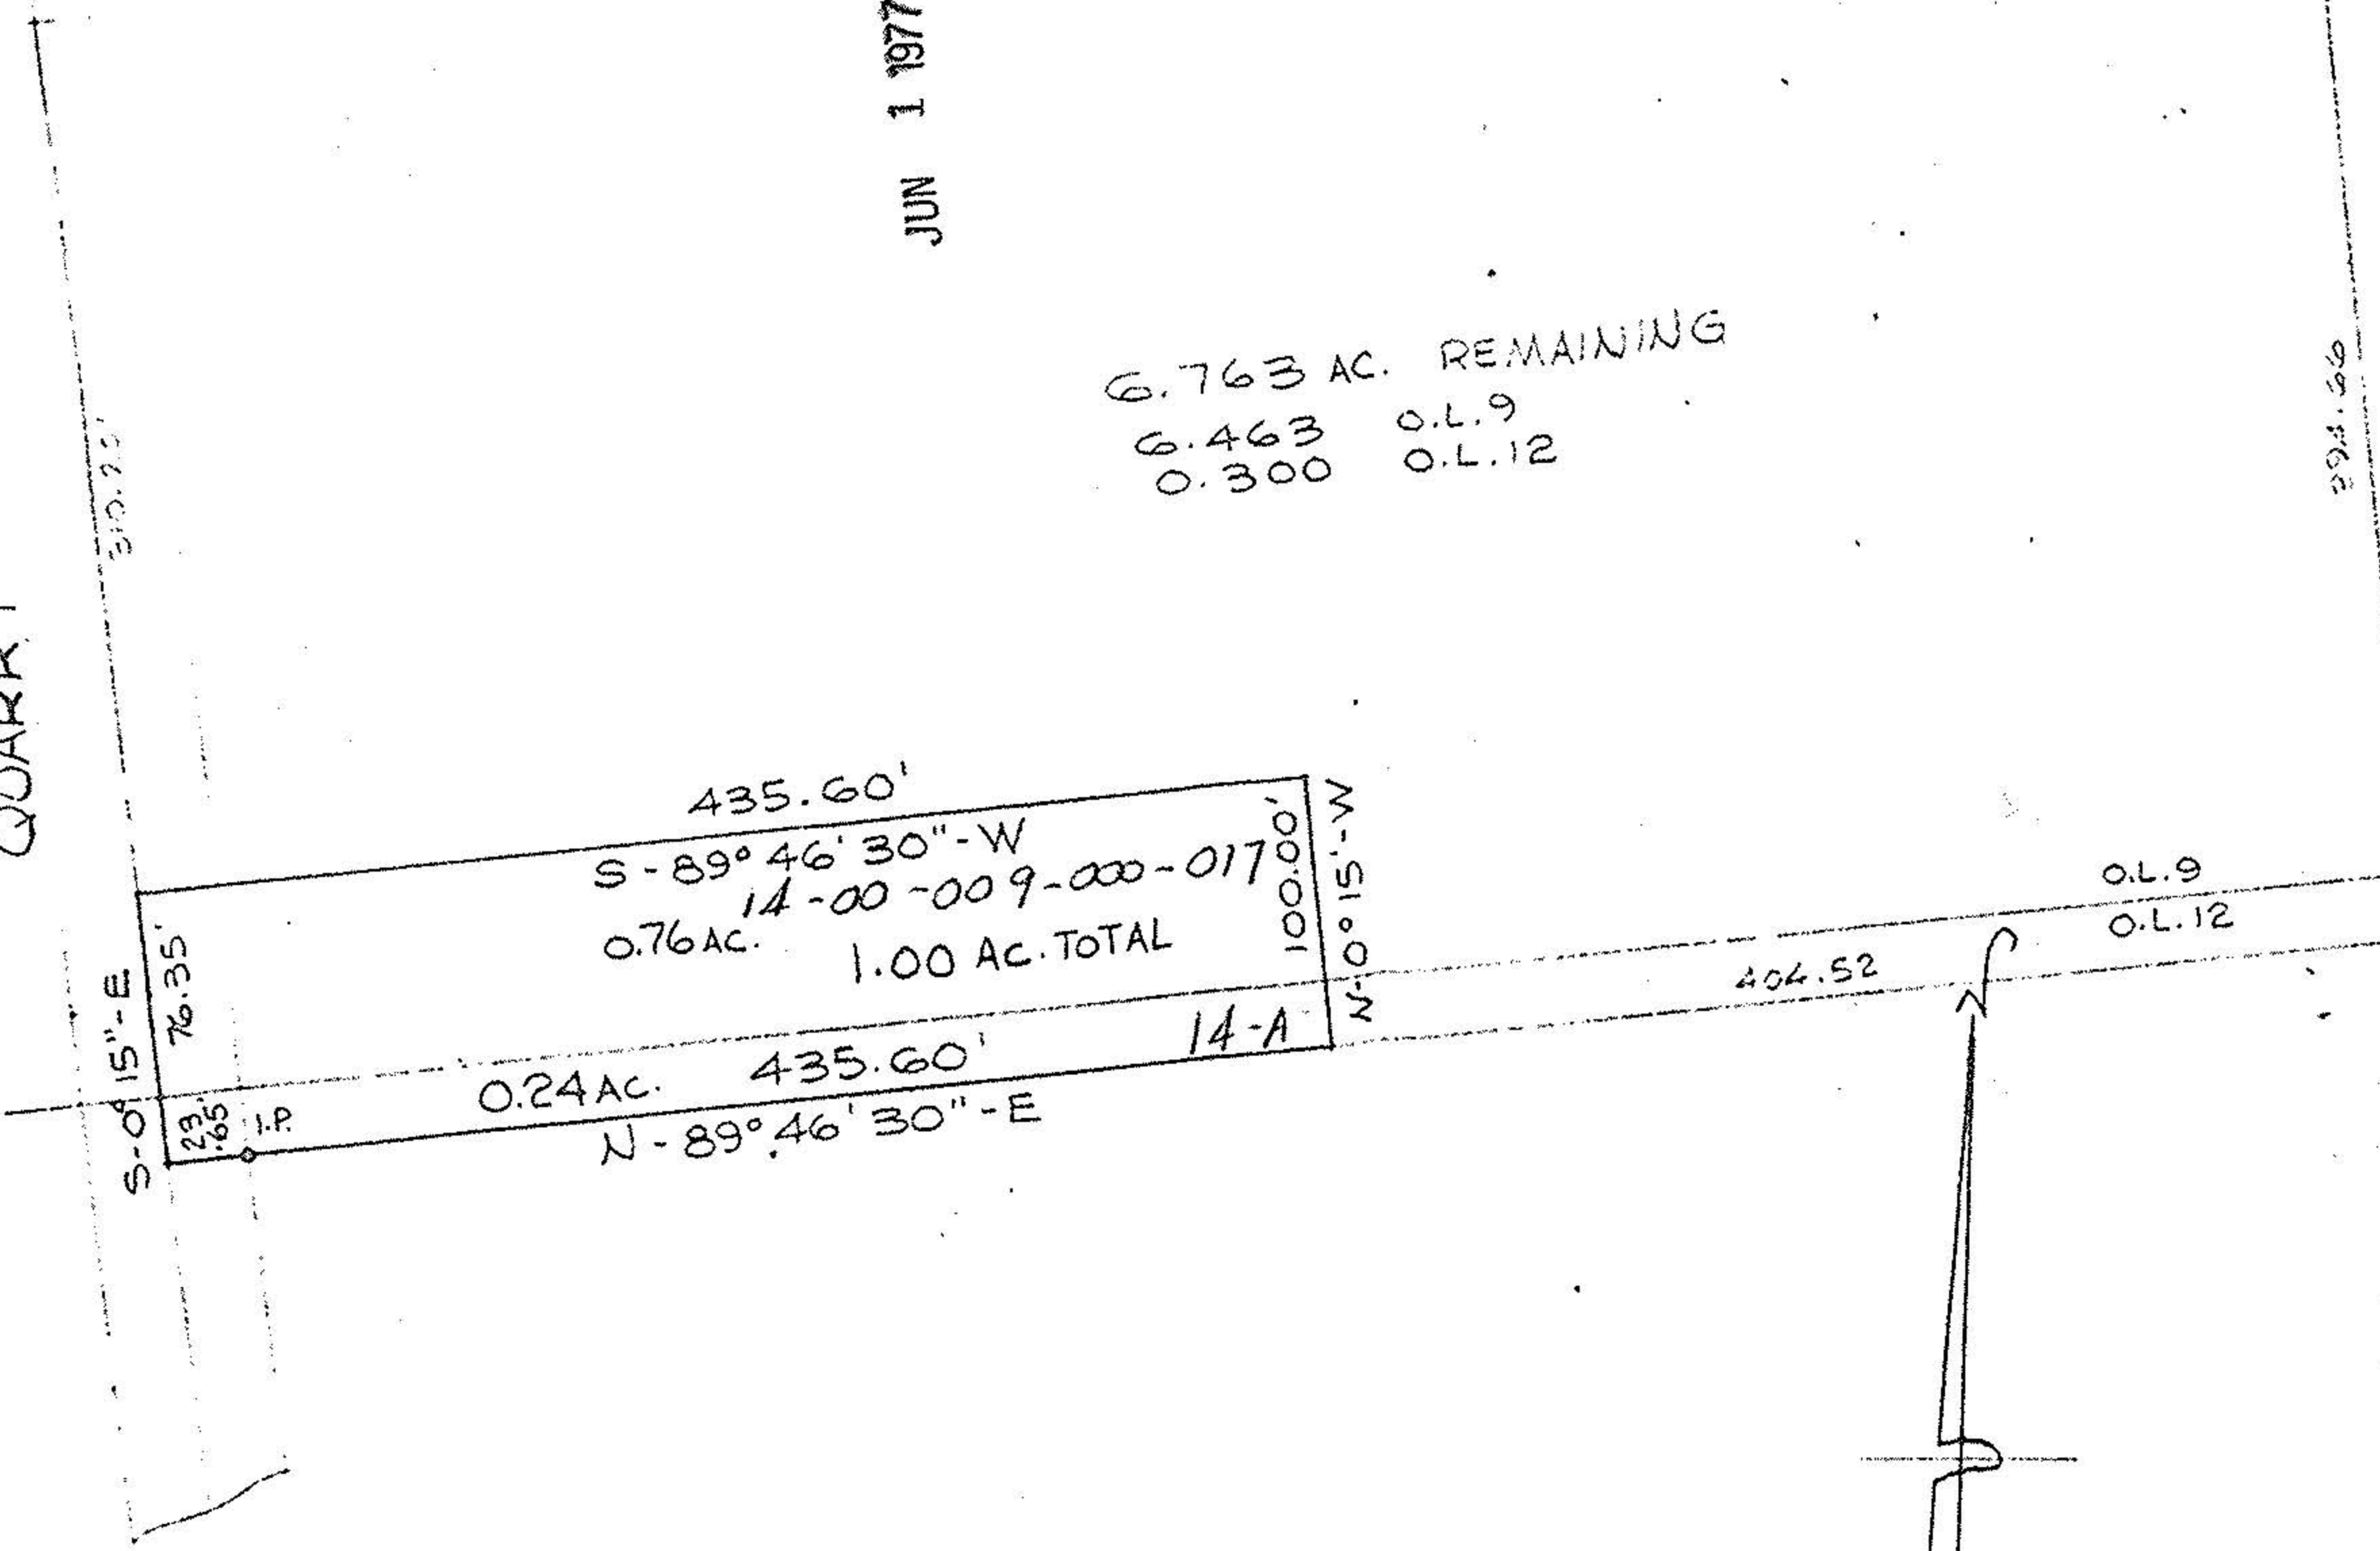

SCALE: 1"=100'  
DATE: APRIL 20, 1977

NOT A PLAT OF SURVEY - FOR DESCRIPTION PURPOSES ONLY