




LAUNDON • SIMON • CAHL & ASSOC., INC.  
CONSULTING ENGINEERS & SURVEYORS  
110 MIDDLE AVE., ELYRIA, O. 44035


SURVEY FOR :

HICKORY GROVE FARMS, INC.

Orig. Lot 13	City of OBERLIN	Date JULY '94 Scale 1"=100'
Orig. Sec	Village of	Dwn. by R.G.S. Chkd. by R.C.
Tract	County of LORAIN	Job No. 94-2569 F.B.
Township of PITTSFIELD	State of OHIO	Printed

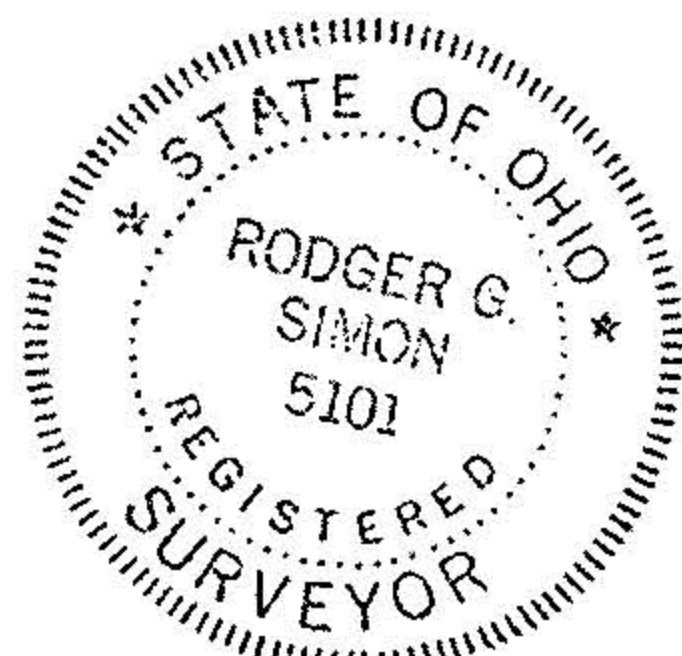

RMDR. OF HICKORY GROVE FARMS INC.  
15.09 Ac. Calc.

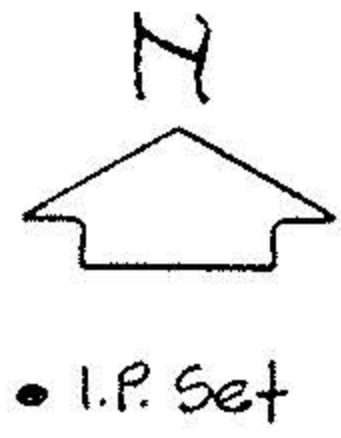

HOLSEY RUCKER JR.  
O.R.V. 437 P. 757

390.00'  
S. 3° 33' 30" W. 448.48'

PCL. 1 1.0566 AC.

448.54'  
N. 3° 33' 30" E. 390.00'

60' STRIP

390.00'  
S. 3° 33' 30" W. 448.57'

PCL. 2 1.0335 AC.


390.00'  
N. 3° 33' 30" E. 448.63'

PCL. 3 1.0586 AC.

389.95'  
N. 2° 50' 30" E. 448.57'

R/W & S. CORP.  
LINE CITY OF OBERLIN

1848.37 to E of track  
W. & L. E. RR.

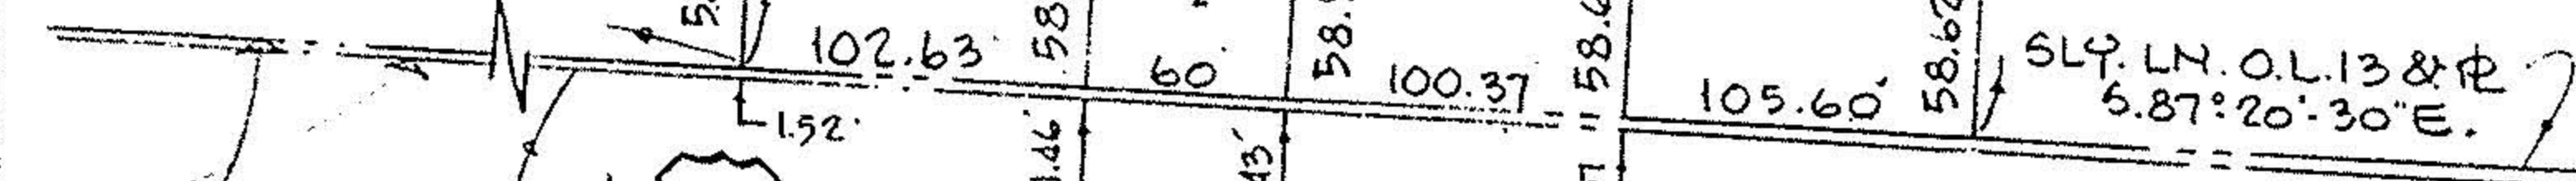

NOTE 2 d's shown

KIPTON EAST RD.