




LAUNDON . SIMON . CAHL & ASSOC. INC.  
 CONSULTING ENGINEERS & SURVEYORS  
 ELYRIA, OHIO 44035

SURVEY FOR:

HICKORY GROVE FARMS INC.

Orig. Lot 13	City of	Date JULY 191 Scale 1"=100
Orig. Sec	Village of	Dwn. by R.G.S. Chkd. by R.C.
Tract	County of LORAIN	Job No. 91-2058 F.B. 221/12
Township of PITTSFIELD	State of OHIO	Printed

# 19523

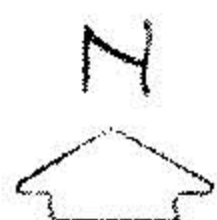

# 19523


APPROVED  
 LORAIN CO.  
 MAP DEPT.

DATE 8 21 91

PAGE 14-B

BY CAROLYN  
 FRANCIS

VOID AFTER # 19523

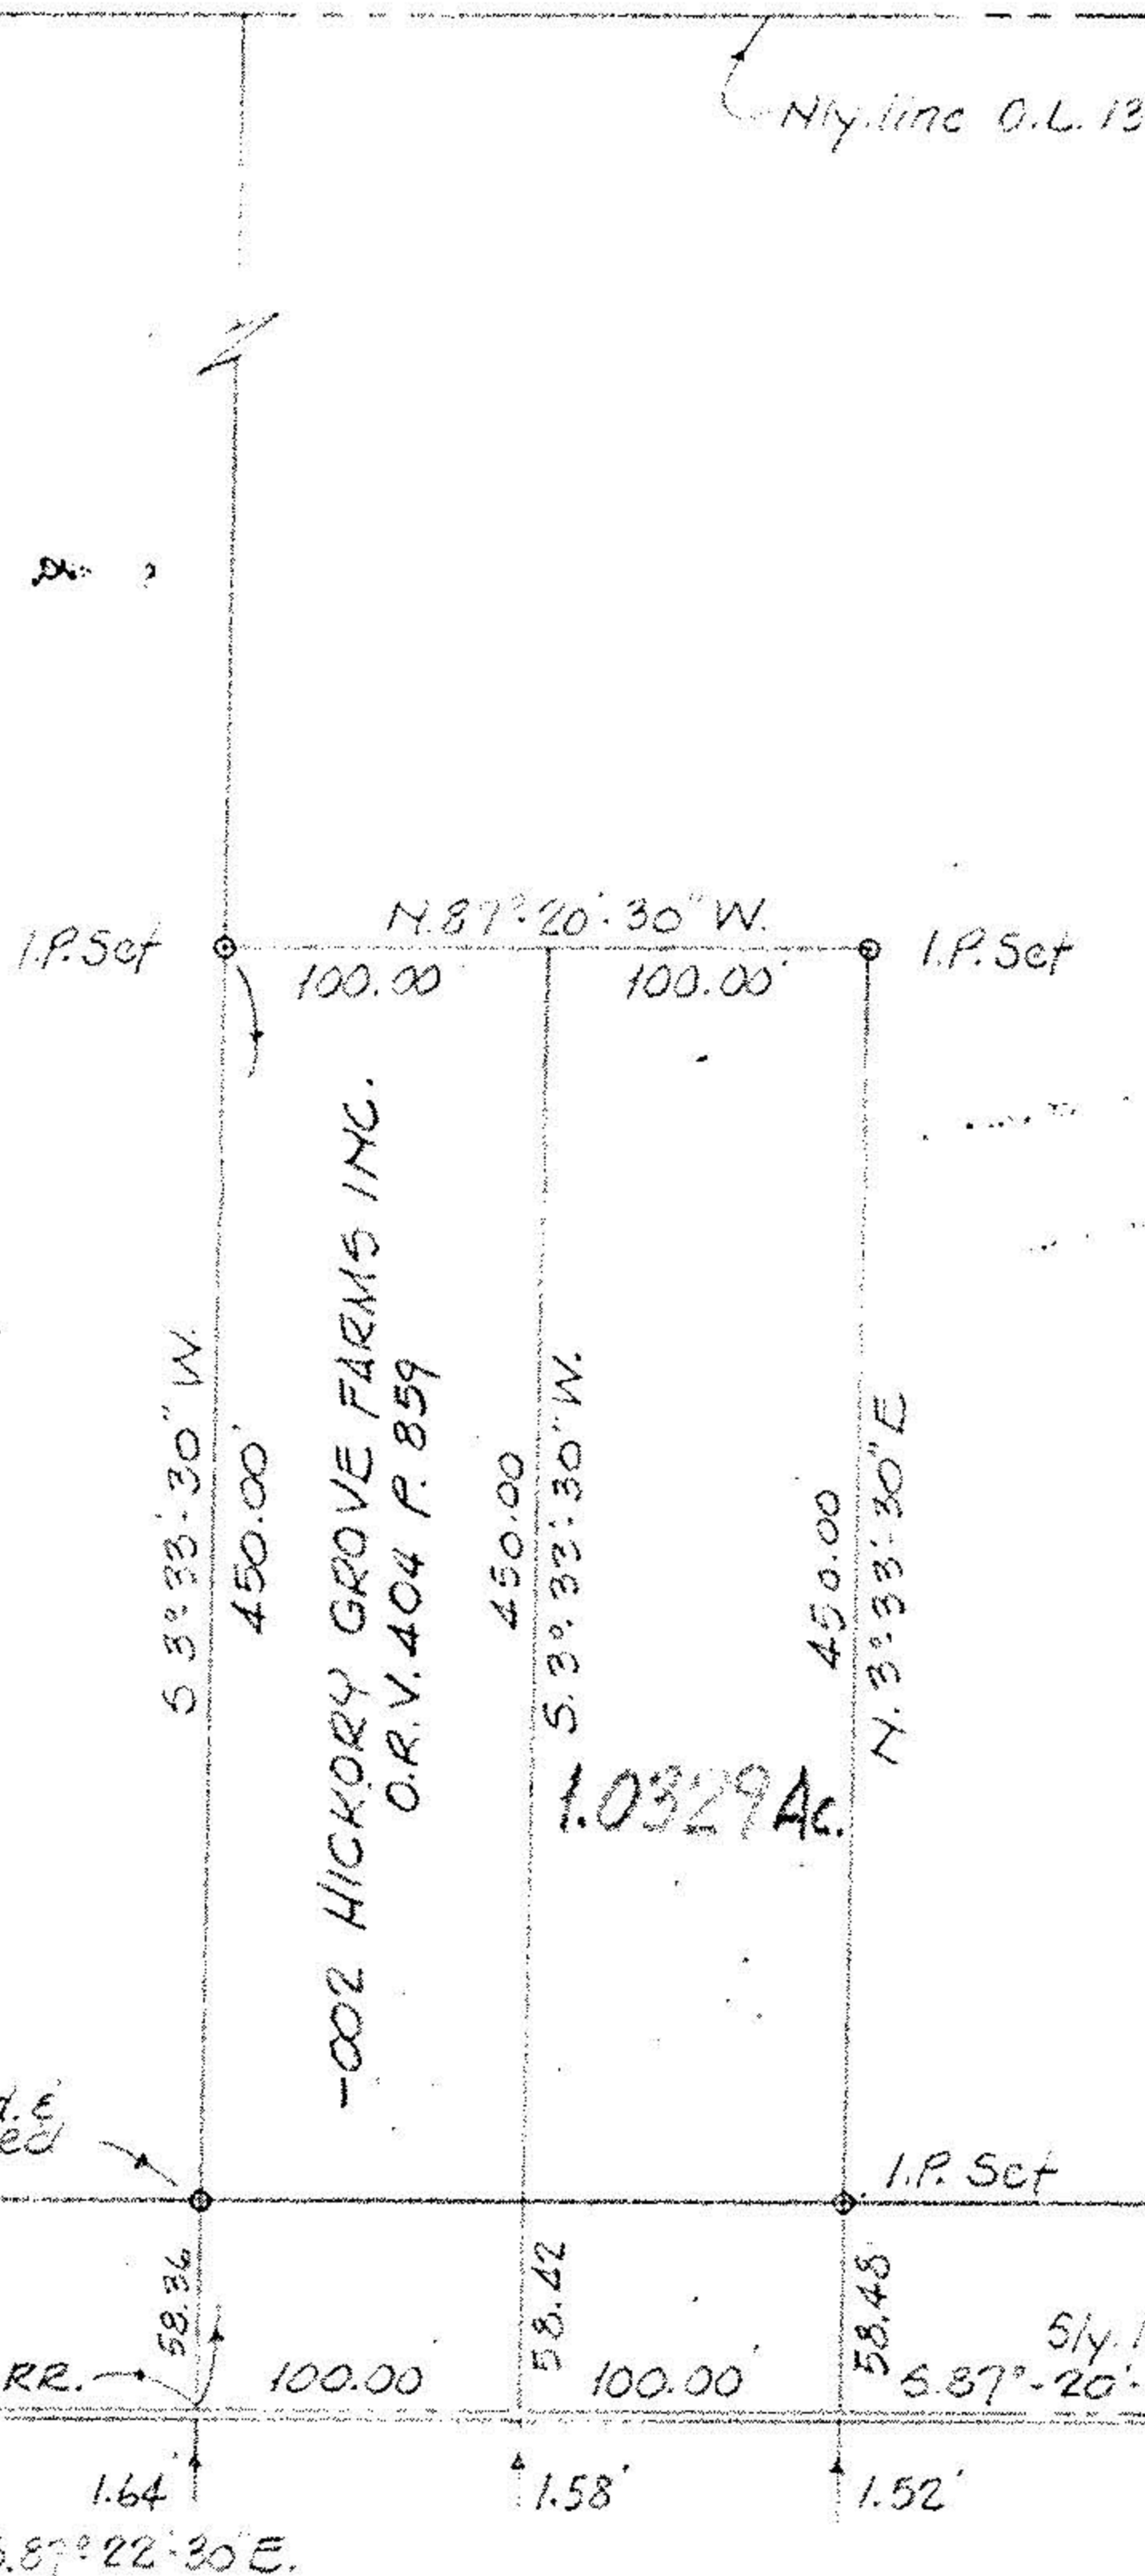

RMOR. - 003 18.24 Ac Calc.  
 HICKORY GROVE FARMS INC.  
 O.R.V. 387 P. 307

