

#8268  
14A

74-307


ETHEL G WILKES  
8/28/56 DV 614/454

11/9/62 DV 826/146

8/28/56 DV 674/454

PALL P. & M.E. RANSOM  
4/2/57 DV 672/232

JACK H & G V ABBEY  
7/27/57 DV 751/430

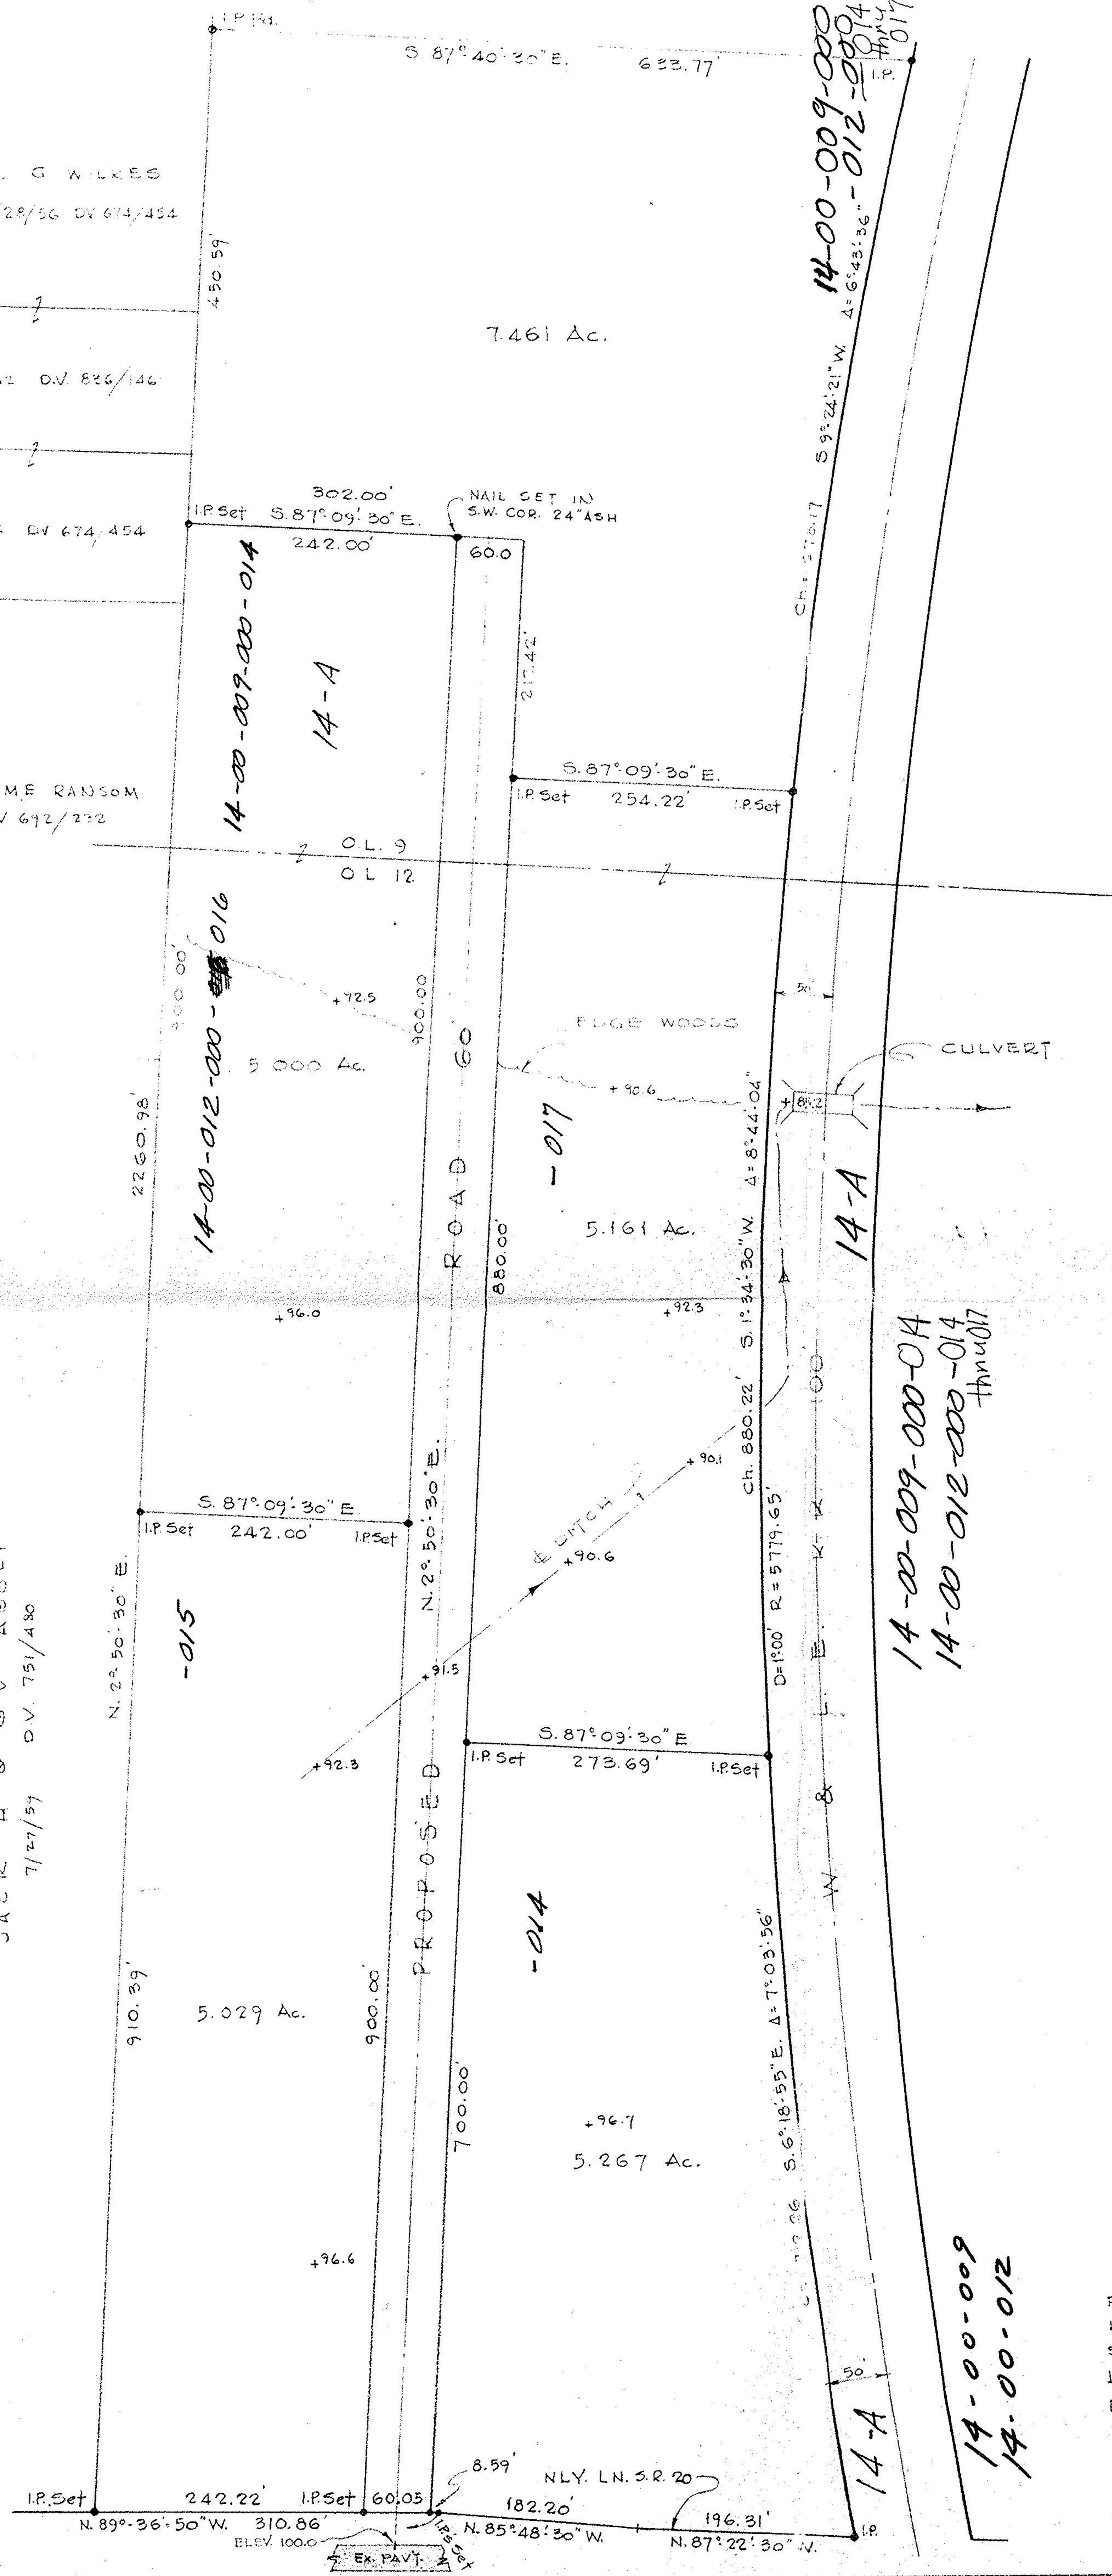

MAY 12 1975

SURVEY FOR BETTY SAILER  
 PART OF O.L.'S 9 & 12 PITTSFIELD TWP.  
 LORAIN COUNTY OHIO  
 SCALE 1"=100' JULY 1974  
 LAUNDON • SIMON • CAHL & ASSOC.  
 ENGINEERS SURVEYORS

REV. 8-6-74 Addn. of 7.461 Ac. pci.

74-307

14-A

14-A. 01.9  
06.12

14-00-009-000-014  
 14-00-012-000-016  
 14-00-015-000-014  
 14-00-017-000-014  
 14-00-009-000-014  
 14-00-012-000-014 thru 017