



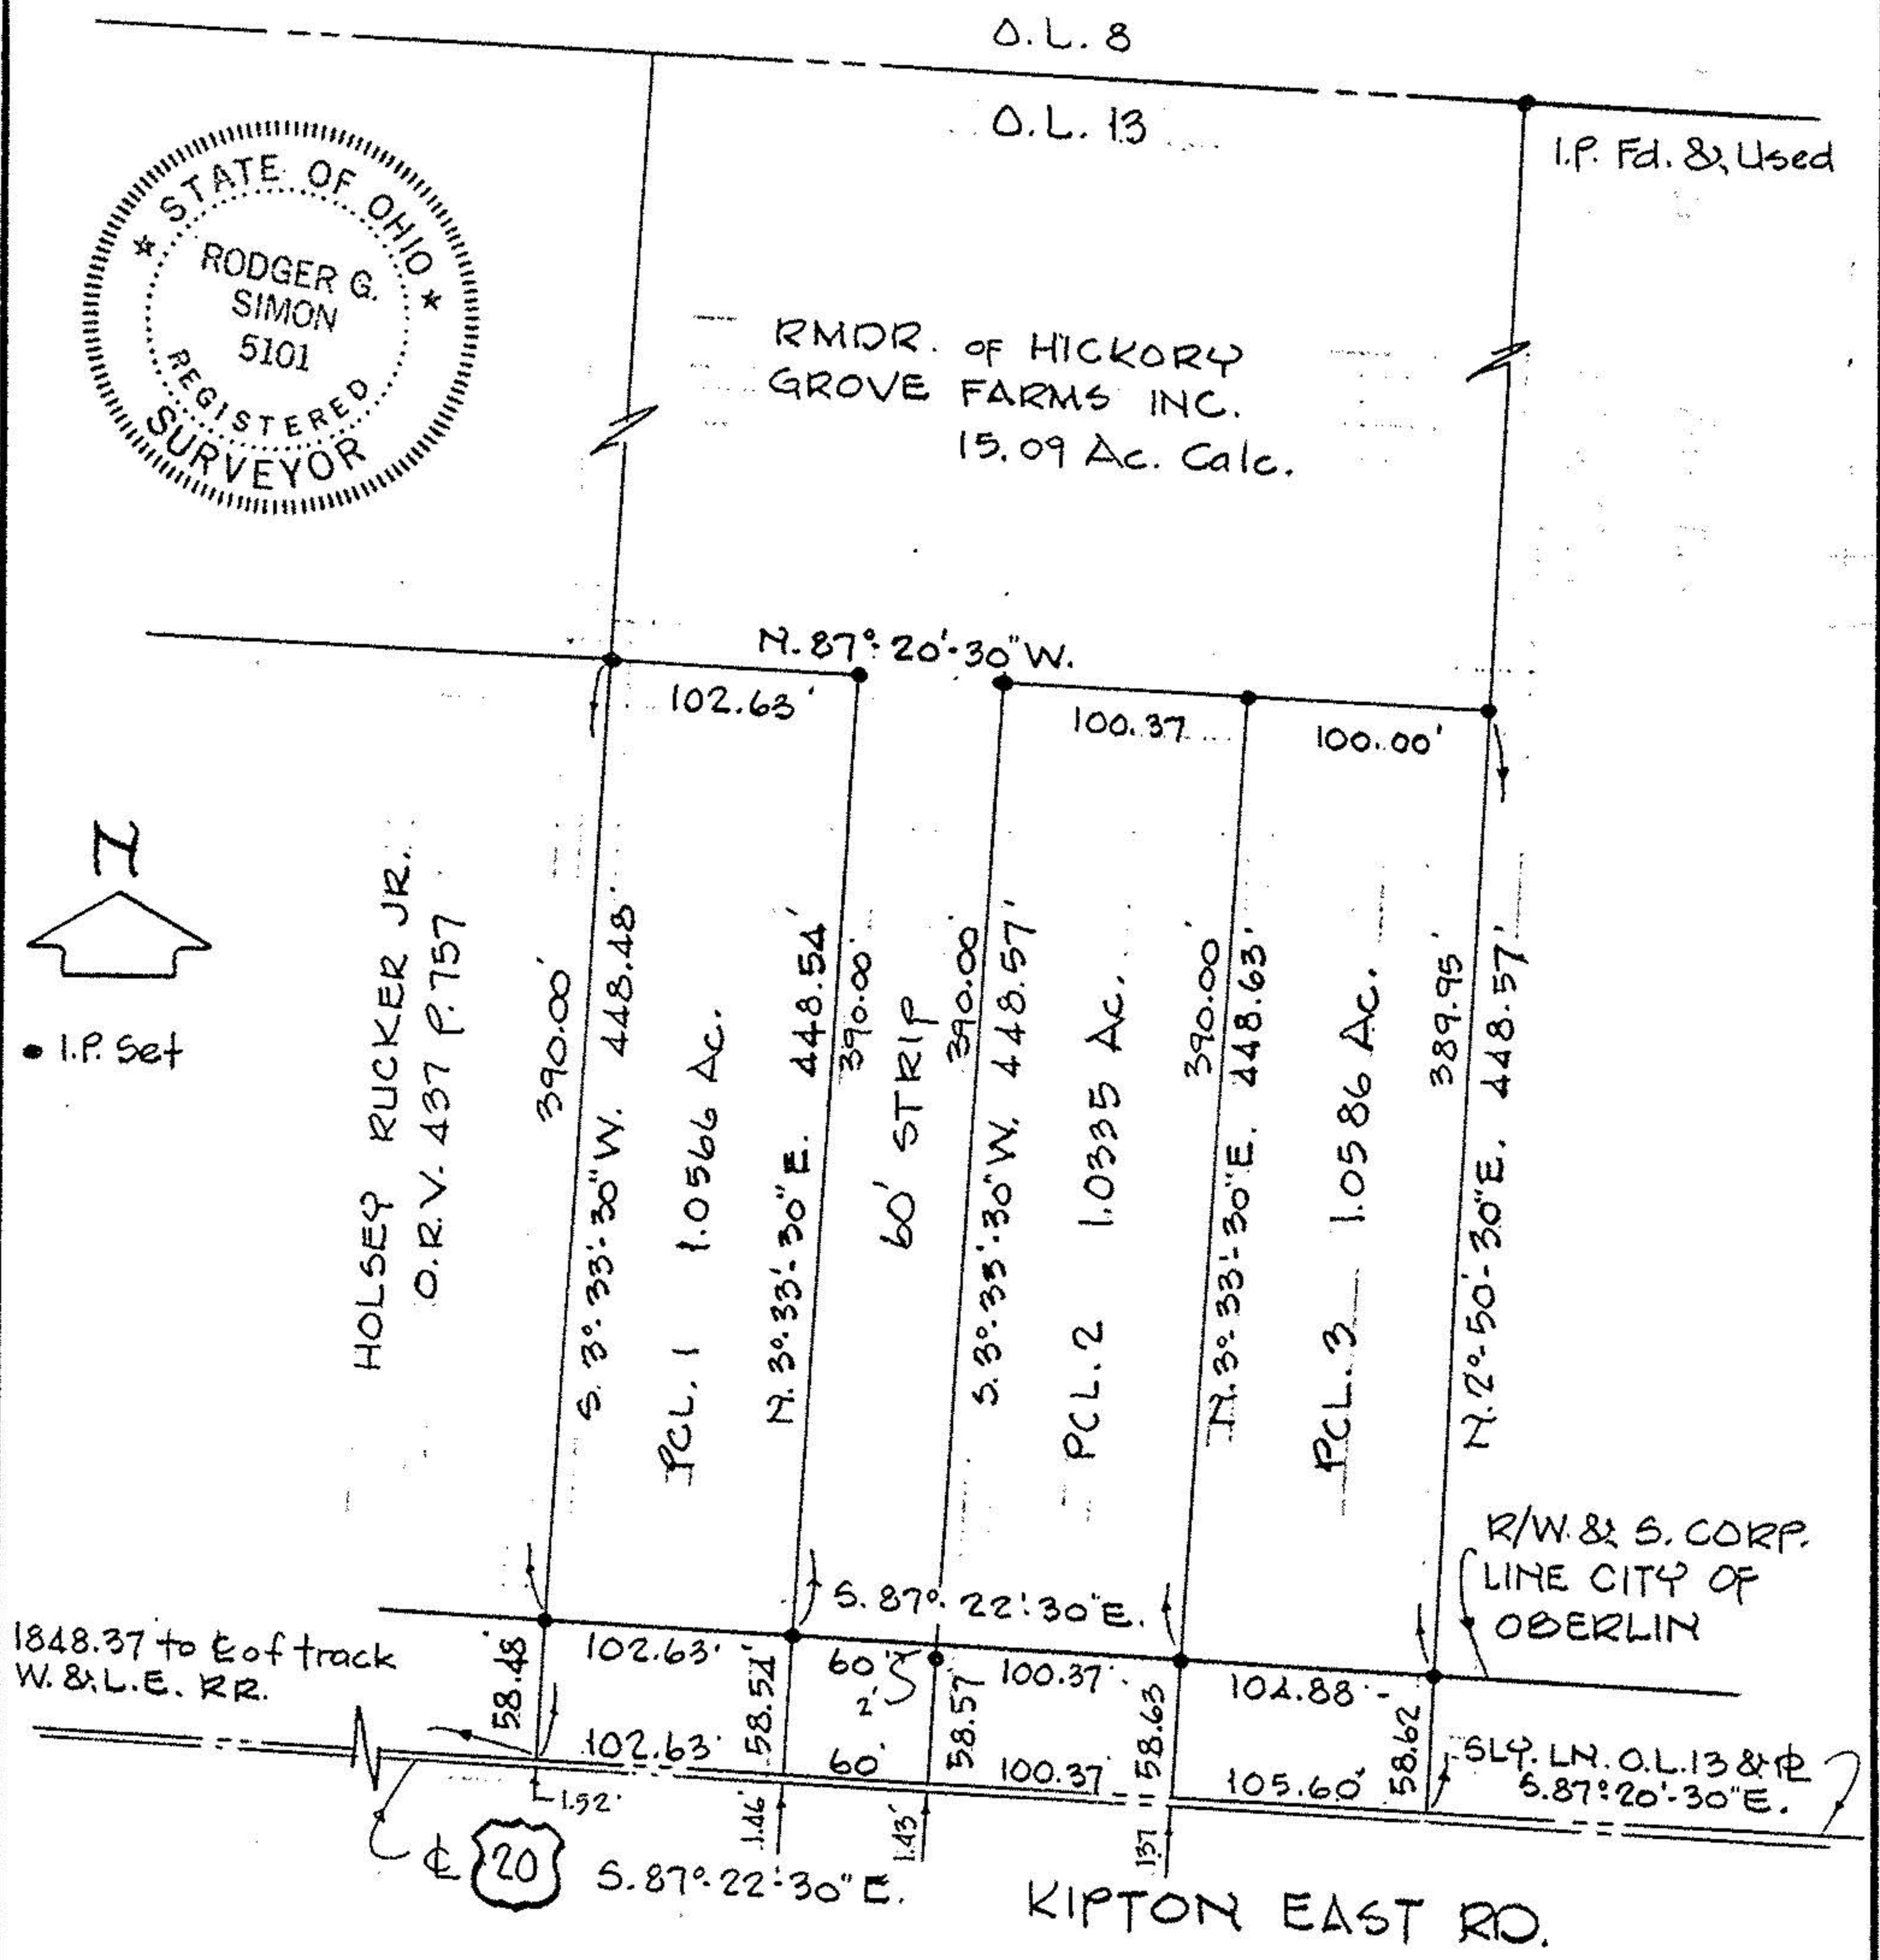

LAUNDON • SIMON • CAHL & ASSOC., INC.
CONSULTING ENGINEERS & SURVEYORS
110 MIDDLE AVE., ELYRIA, O. 44035

SURVEY FOR:
HICKORY GROVE FARMS, INC.



Orig. Lot 13	City of OBERLIN	Date JULY '94 Scale 1"=100'
Orig. Sec	Village of	Dwn. by R.G.S. Chkd. by R.C.
Tract	County of LORAIN	Job No. 94-2569 F.B.
Township of PITTSFIELD	State of OHIO	Printed

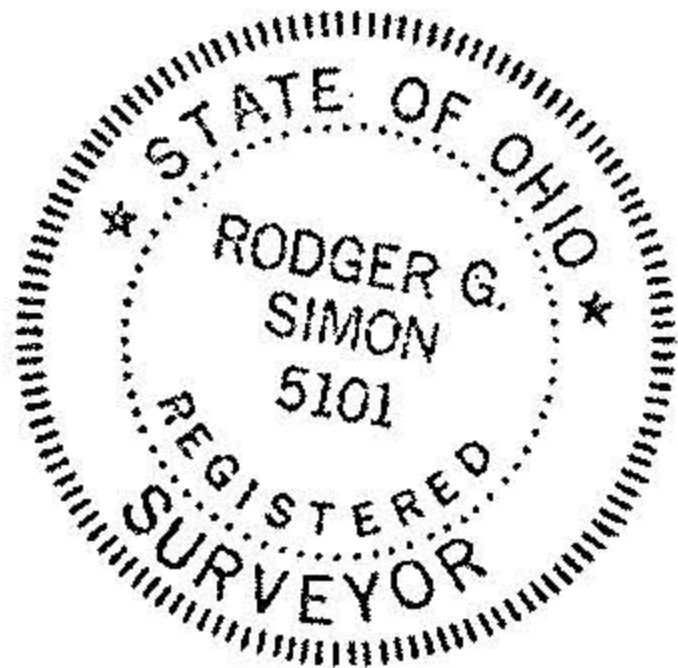

LAUNDON • SIMON • CAHL & ASSOC., INC.
CONSULTING ENGINEERS & SURVEYORS
110 MIDDLE AVE., ELYRIA, O. 44035

SURVEY FOR:
HICKORY GROVE FARMS, INC.

Orig. Lot 13	City of OBERLIN	Date JULY '94 Scale 1"=100'
Orig. Sec	Village of	Dwn. by R.G.S. Chkd. by R.C.
Tract	County of LORAIN	Job No. 94-2569 F.B.
Township of PITTSFIELD	State of OHIO	Printed

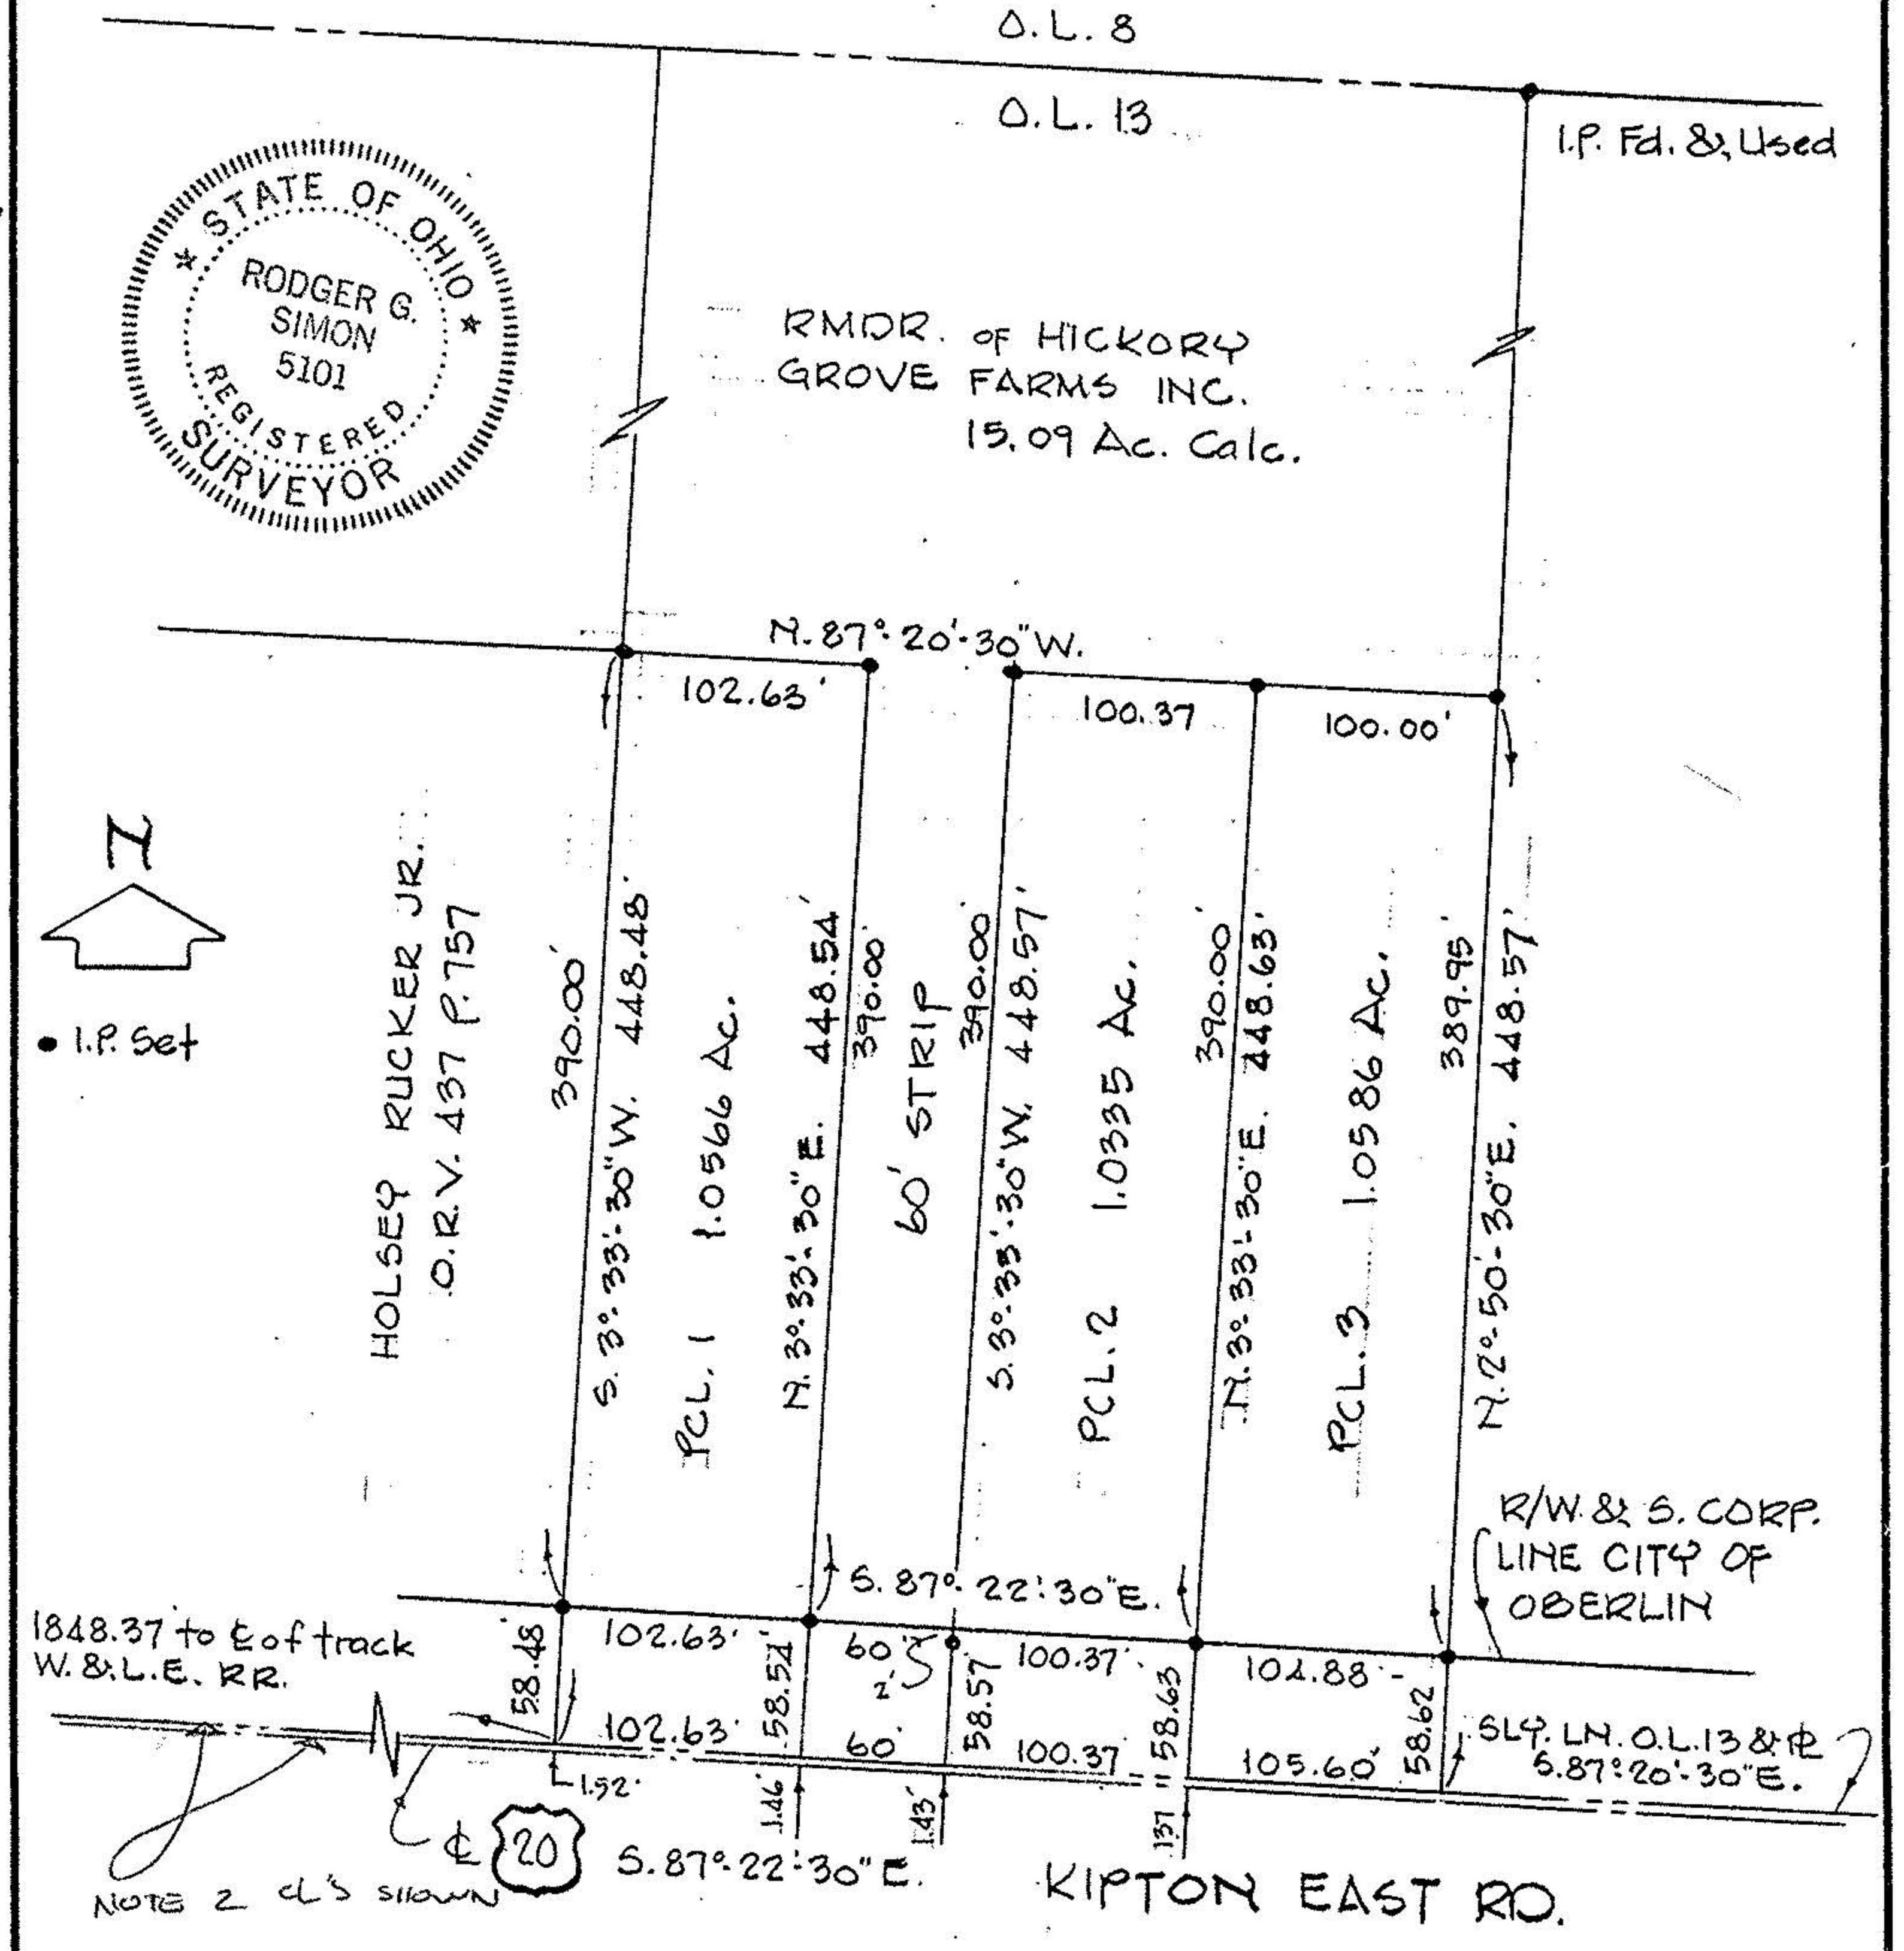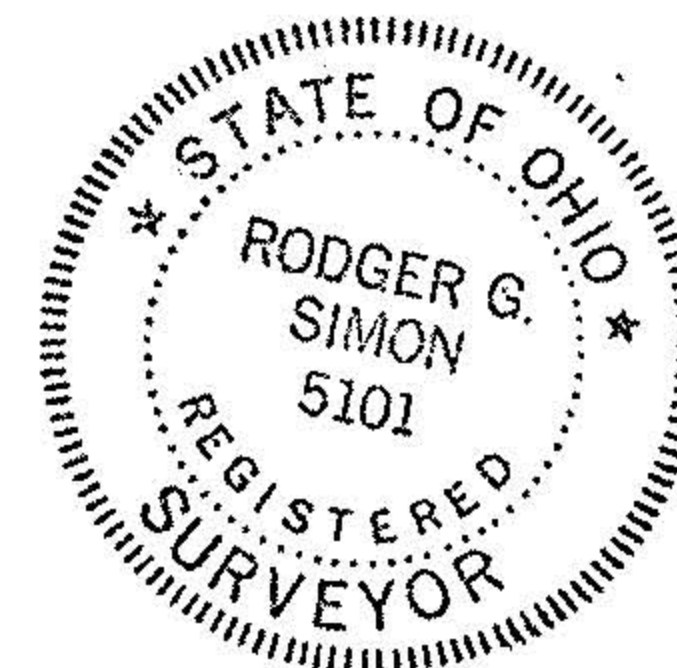

NOTE 2 CL'S SHOWN