


4 LOT 18.

ER. SCHMIDT
AND ASSOCIATES
ENGINEERS — SURVEYORS — CONSULTANTS IN LAND PLANNING
CINCINNATI — COLUMBUS — CLEVELAND — DAYTON — OHIO
MORWALK — MEDINA

SURVEY

Sublot(s) _____
Subd'n _____

Township AVON Tract _____
Orig. Lot(s) _____ Soc. 18
County of LORAIN State of Ohio
Corporation AVON LAKE

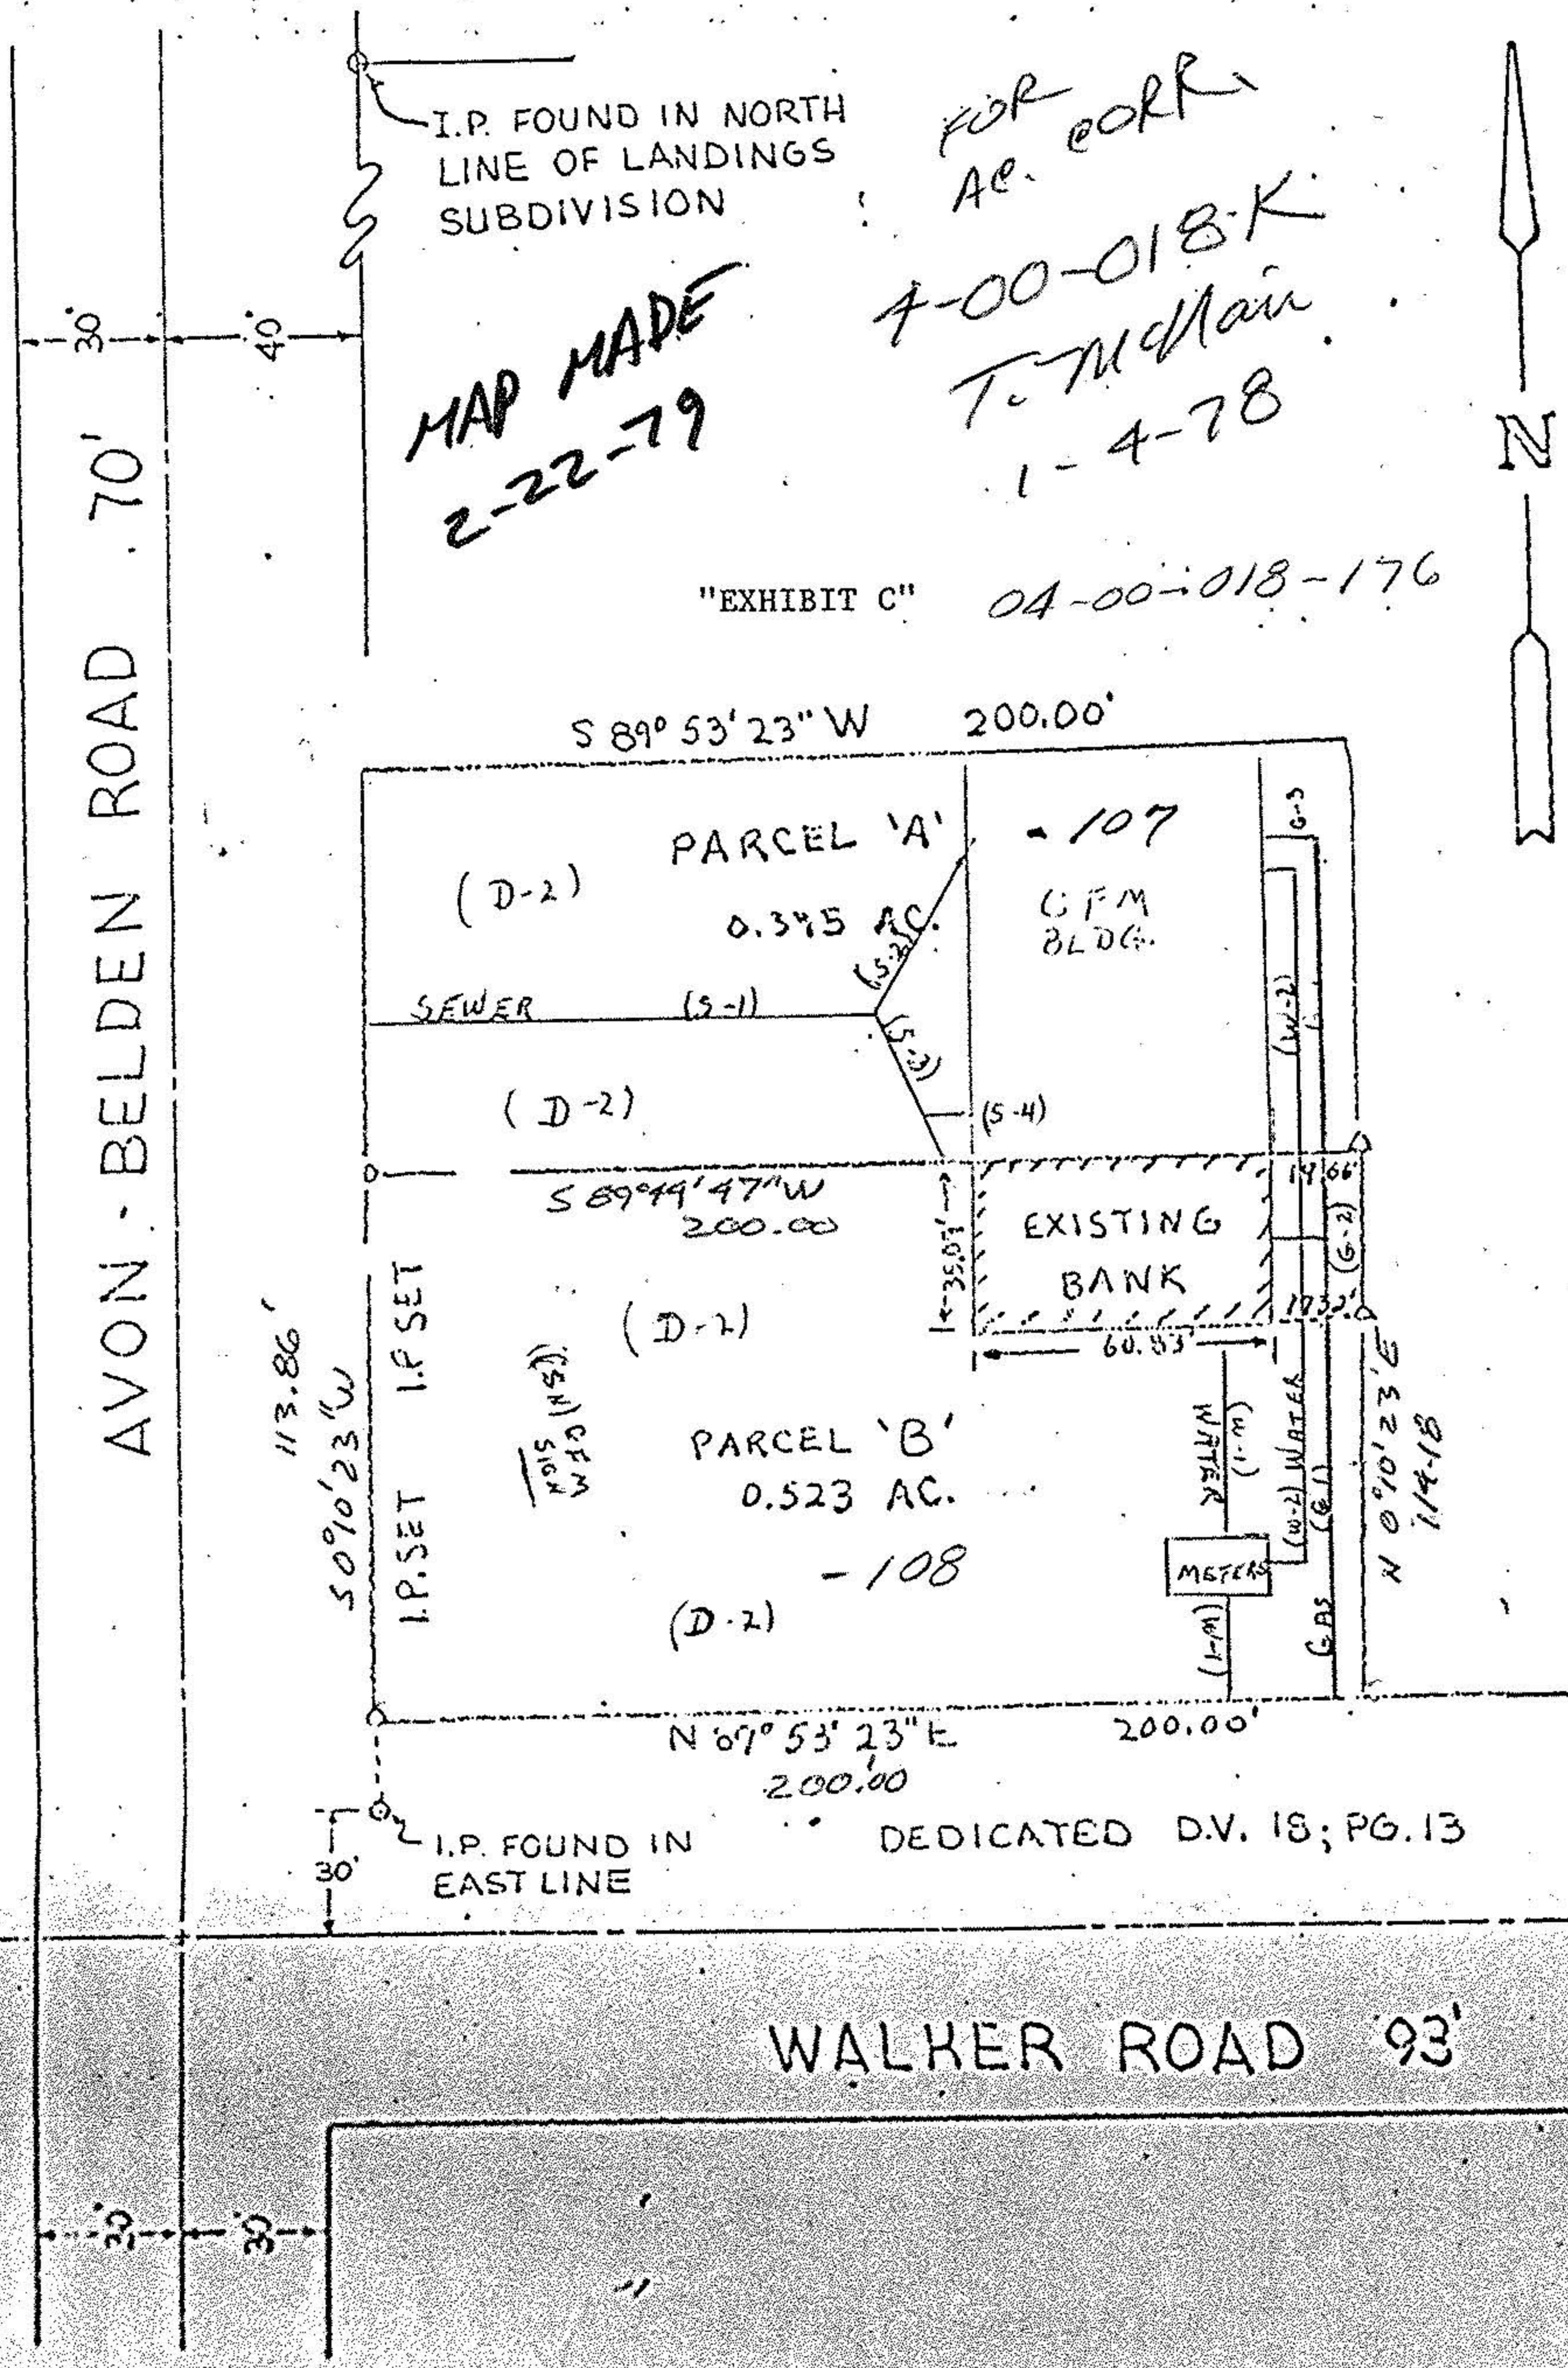

Prepared for: DENNY. DEMARCO

50'
43'