


**PLOT PLAN**

JOB No 87-101

SUBLOT \_\_\_\_\_  
SUBDIVISION \_\_\_\_\_  
OTHER PART OF PITTSFIELD TOWNSHIP ORIG. LOTS 38 & 43  
TOWNSHIP OF PITTSFIELD COUNTY OF LORAIN STATE OF OHIO

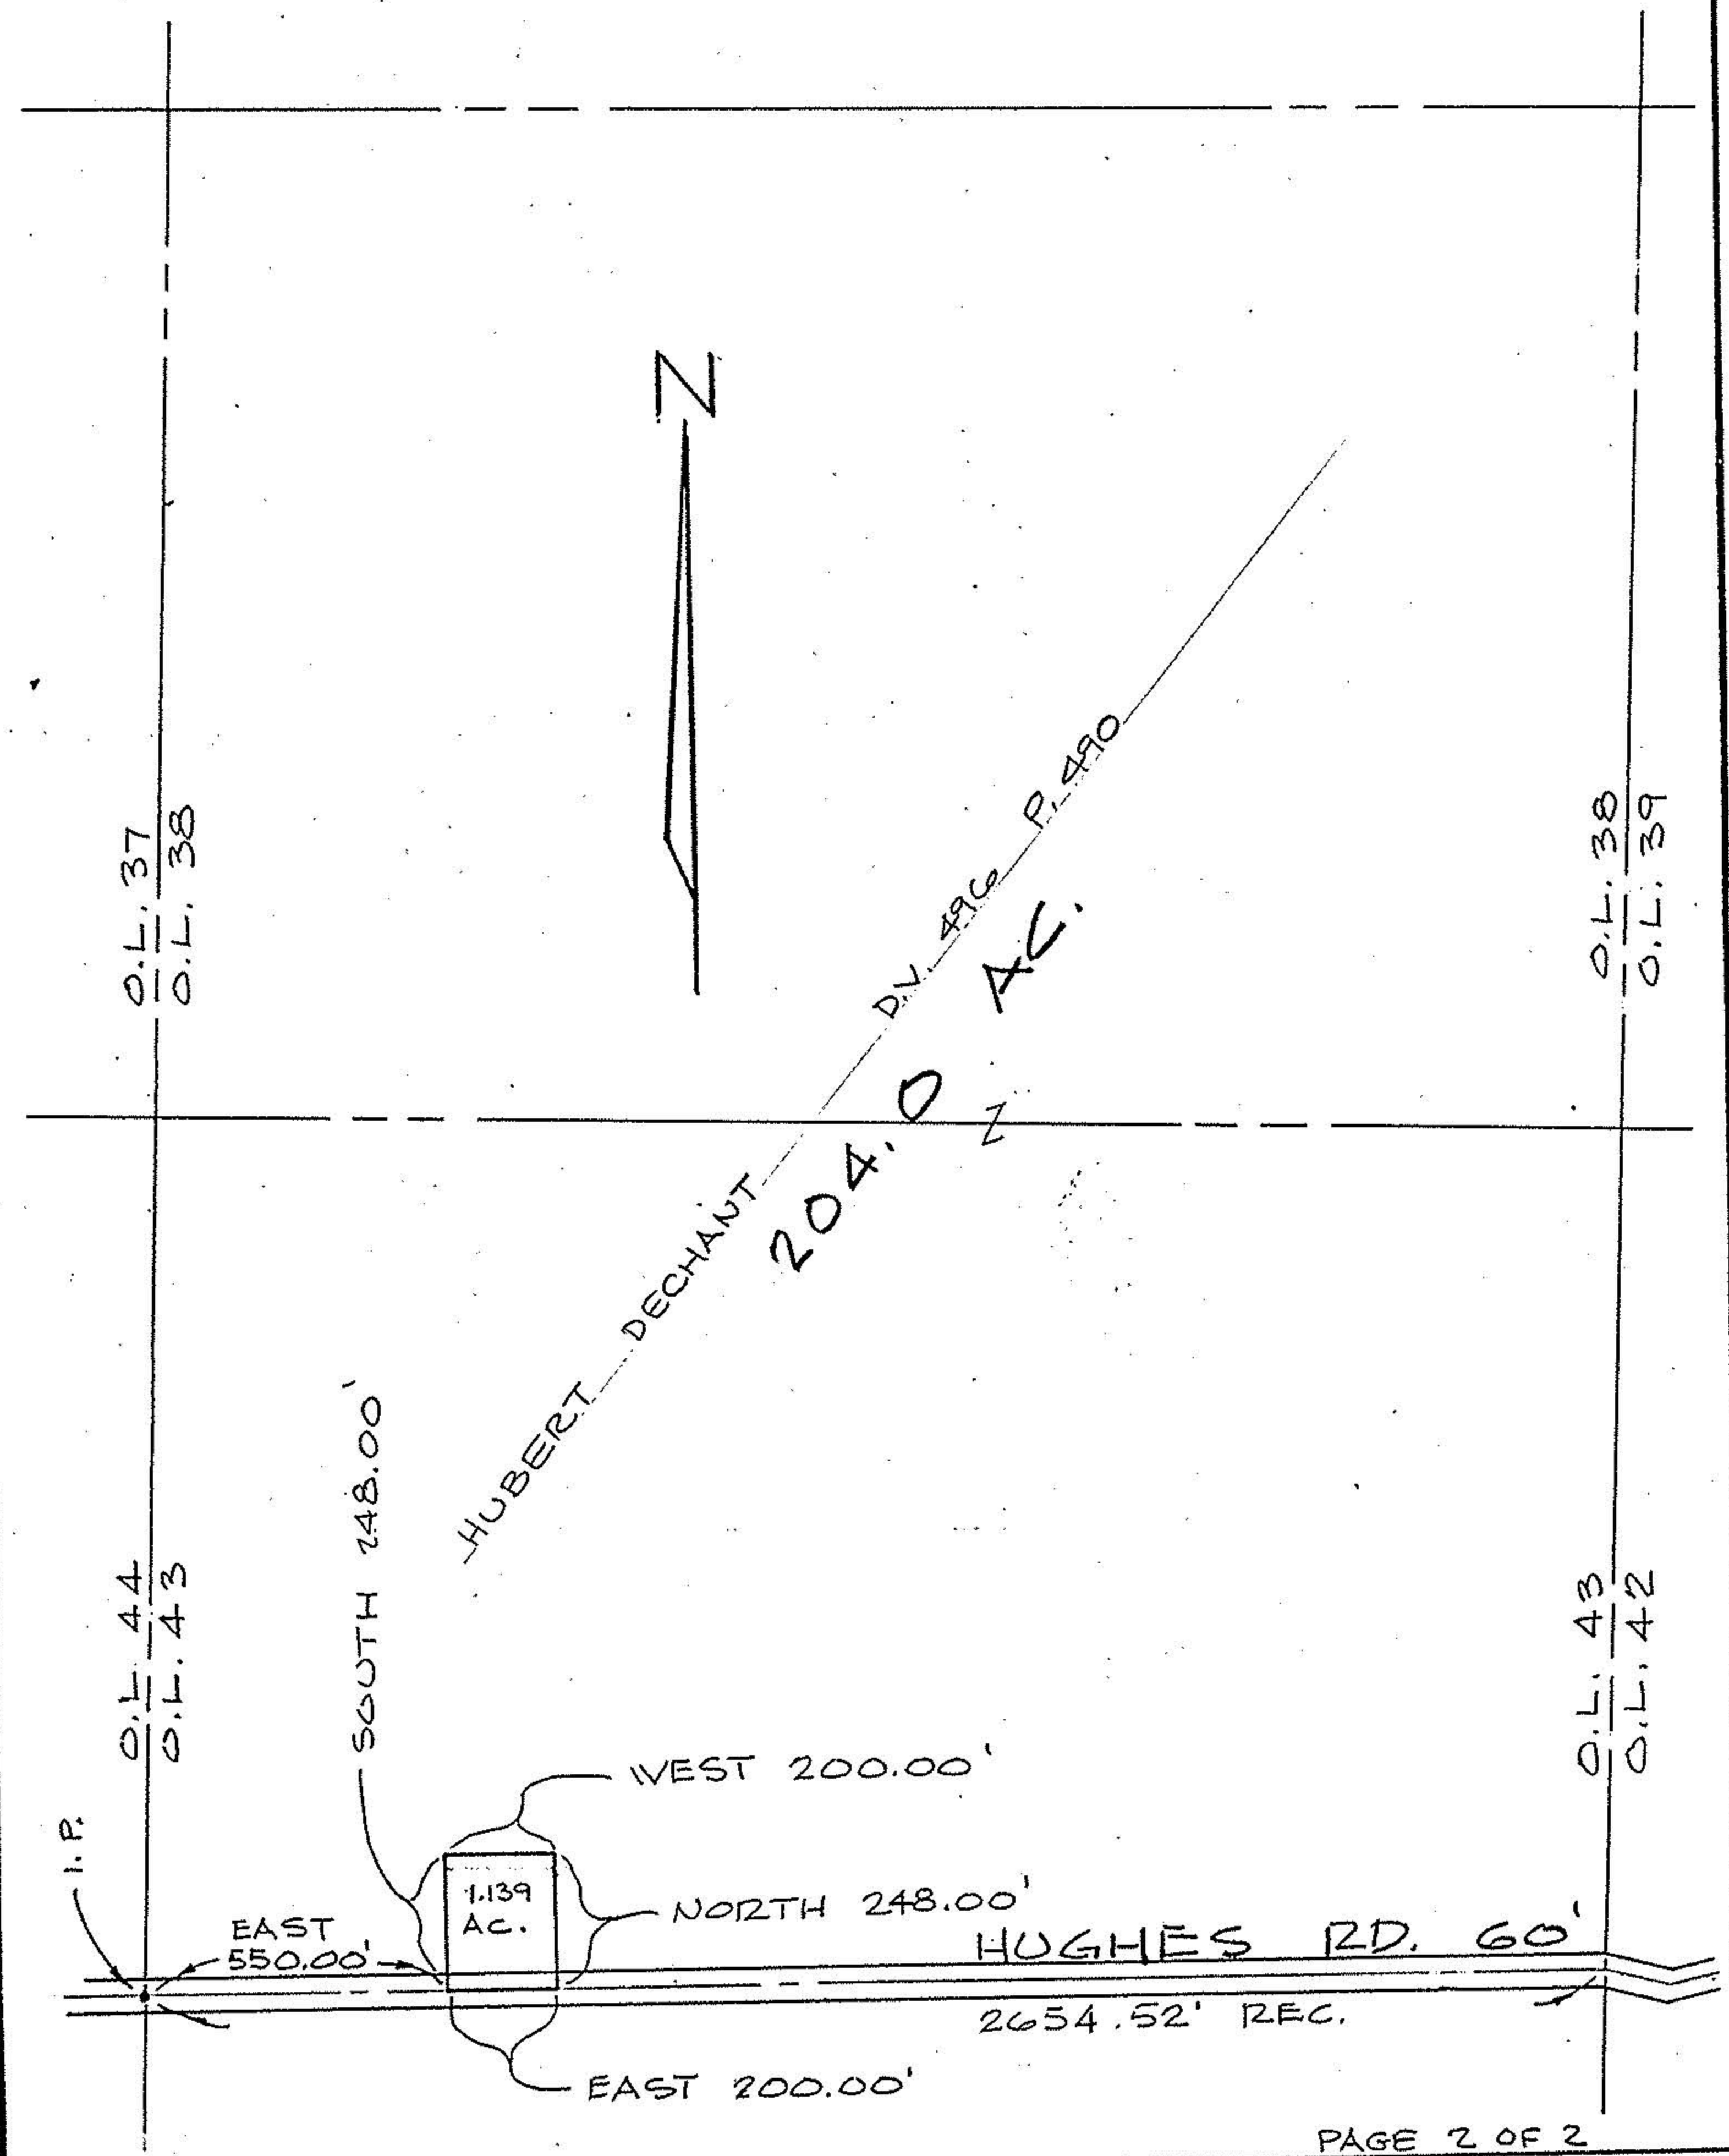

Prepared for: \_\_\_\_\_  
REV. G-25-87


Scale: 1" = 400' Date: 6-19-87

**SURVEY**

Sublot(s) \_\_\_\_\_  
Subd'n \_\_\_\_\_

Township PITTSFIELD Tract \_\_\_\_\_  
Orig. Lots 43 Sec. \_\_\_\_\_  
County of LORAIN State of Ohio  
Corporation #17538

APPROVED  
LORAIN CO.  
MAP DEPT.  
DATE 7/13/87  
PAGE 14-C  
BY T. McNeil  
VOID AFTER

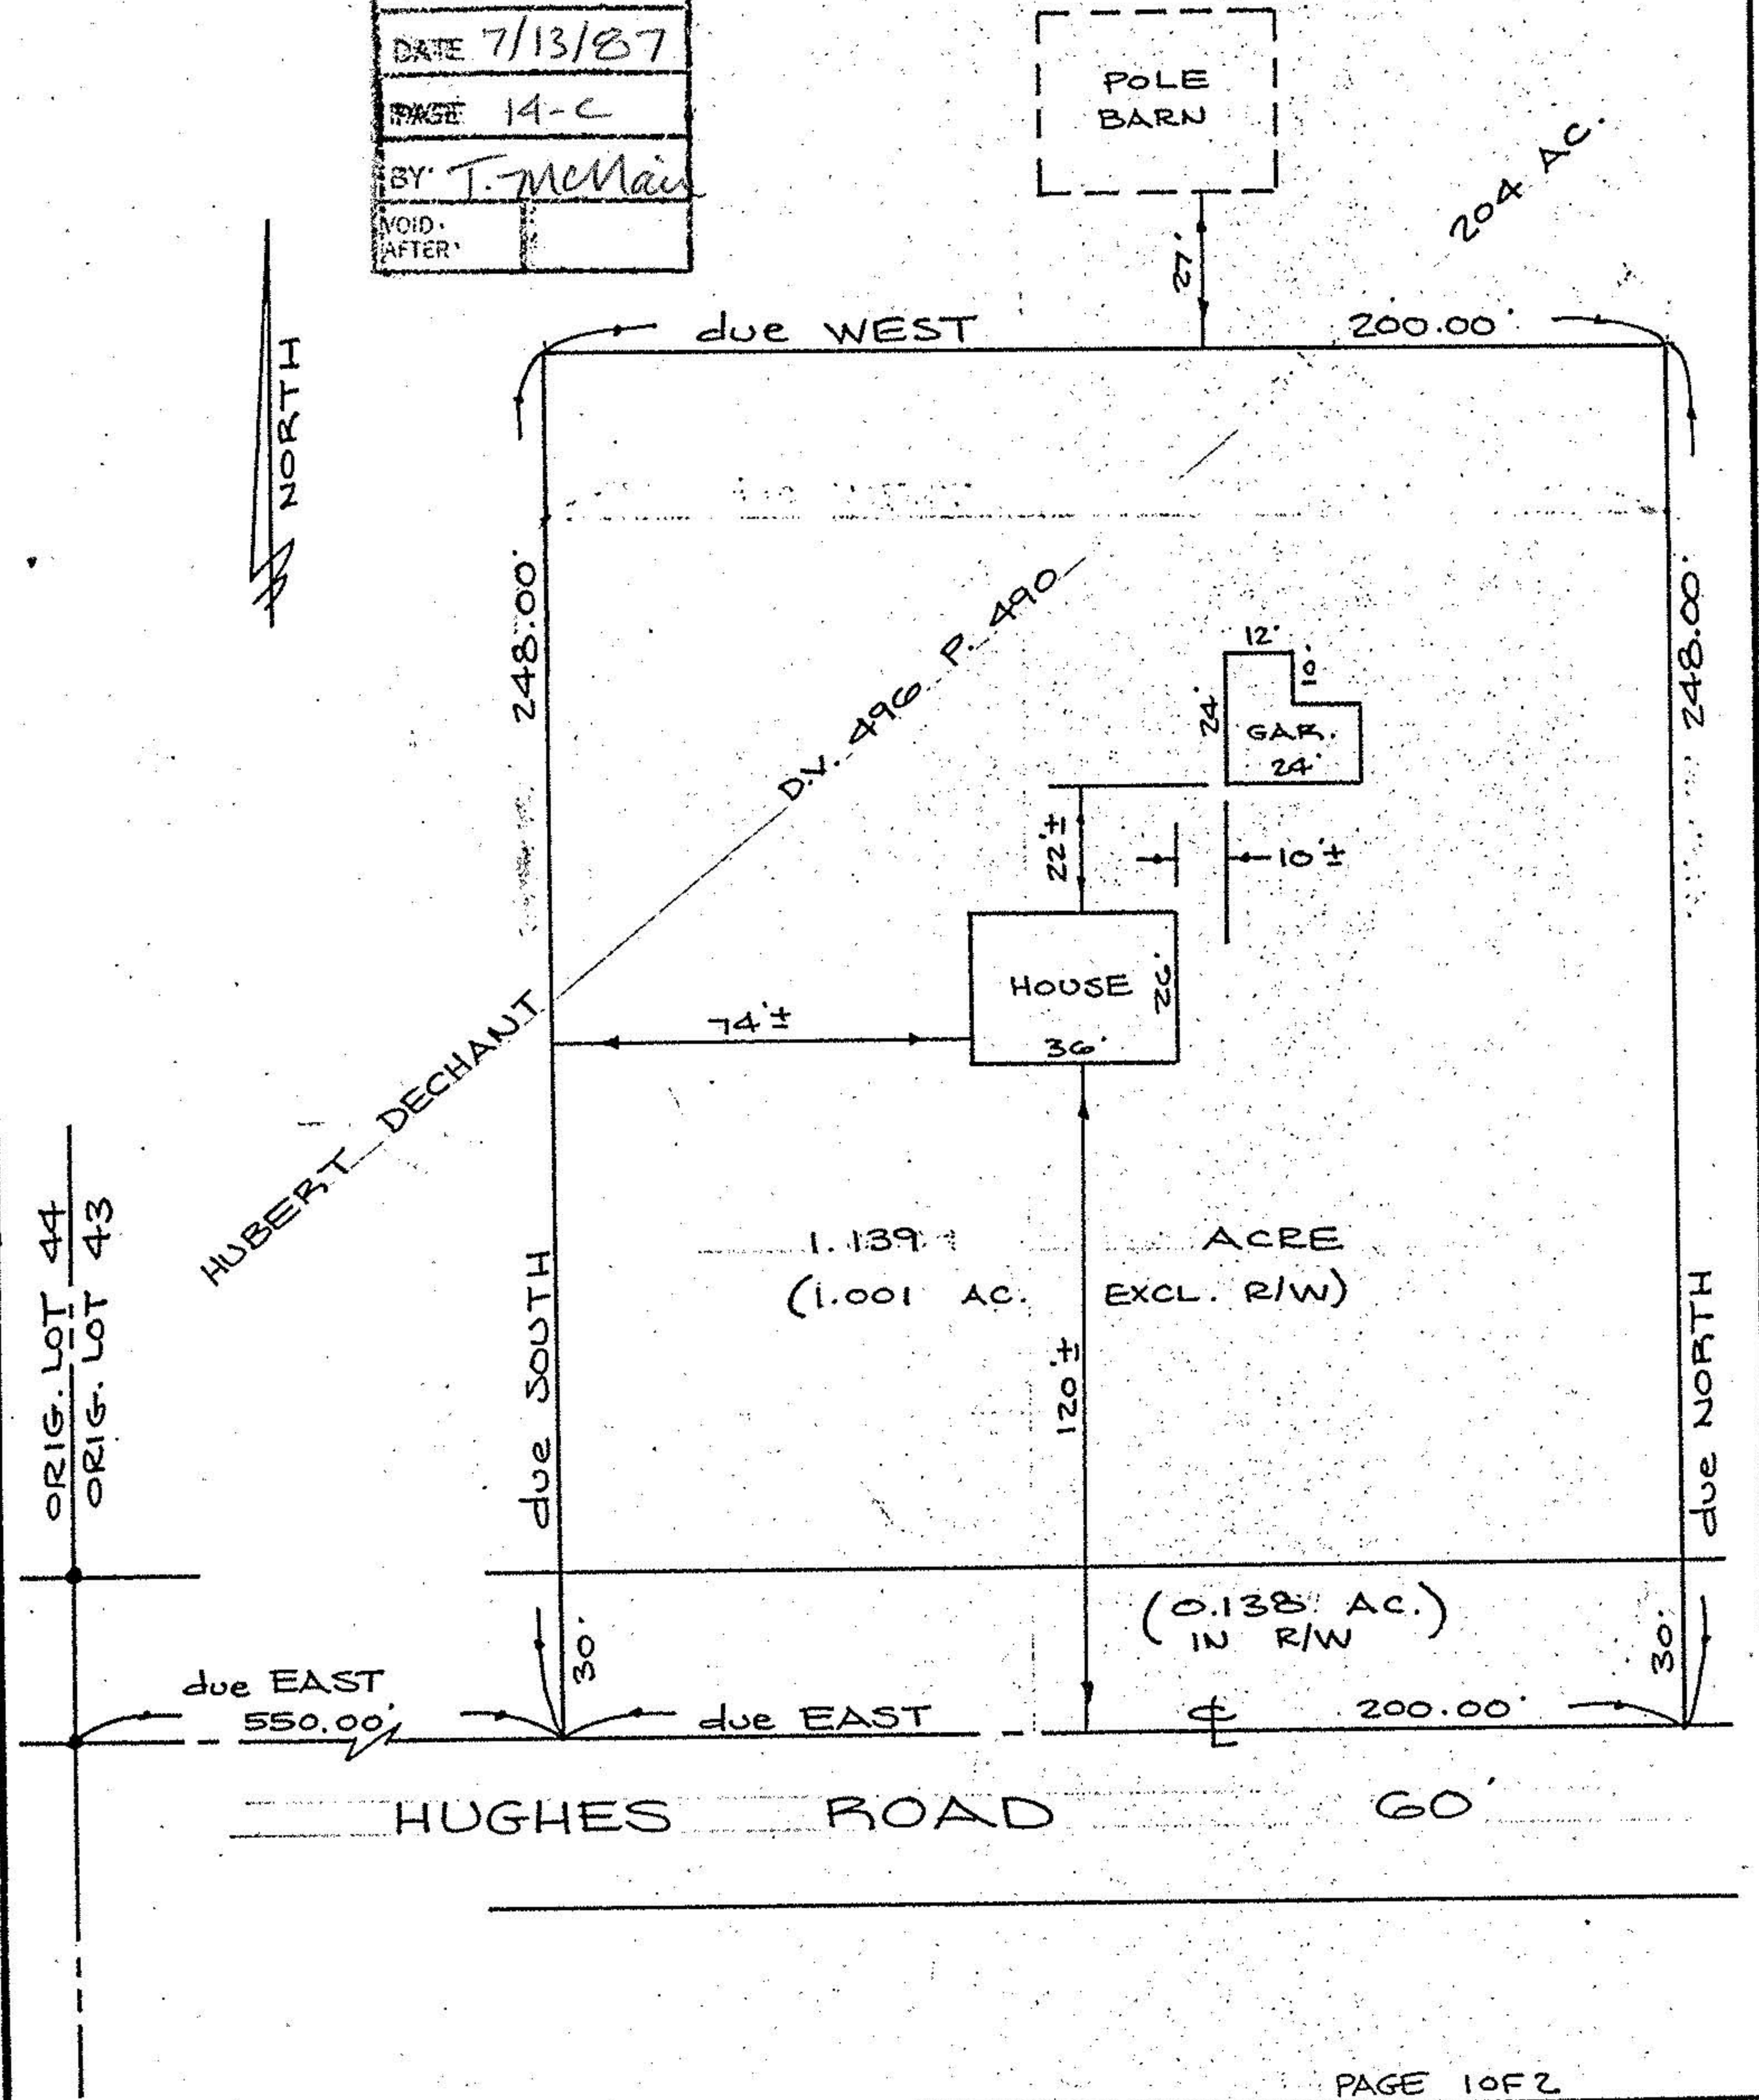

Prepared for: \_\_\_\_\_  
REV. G-25-87  
REV. G-22-87

Scale: 1" = 40' Date: 4-29-87 Dr. by: D.E. Job No 87-101

14-00-038-000 #17538 14-C