



198.86  
42.88  
240.74

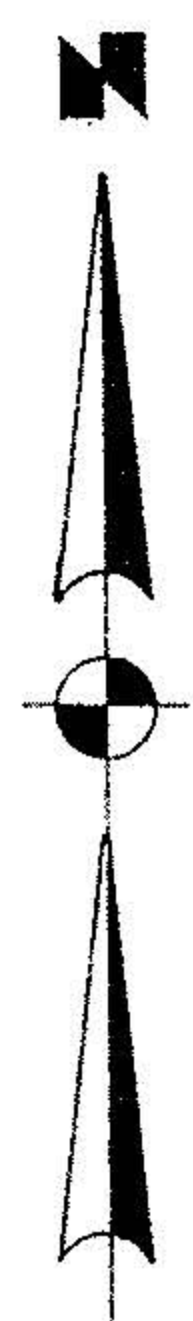

# STATE ROUTE 58

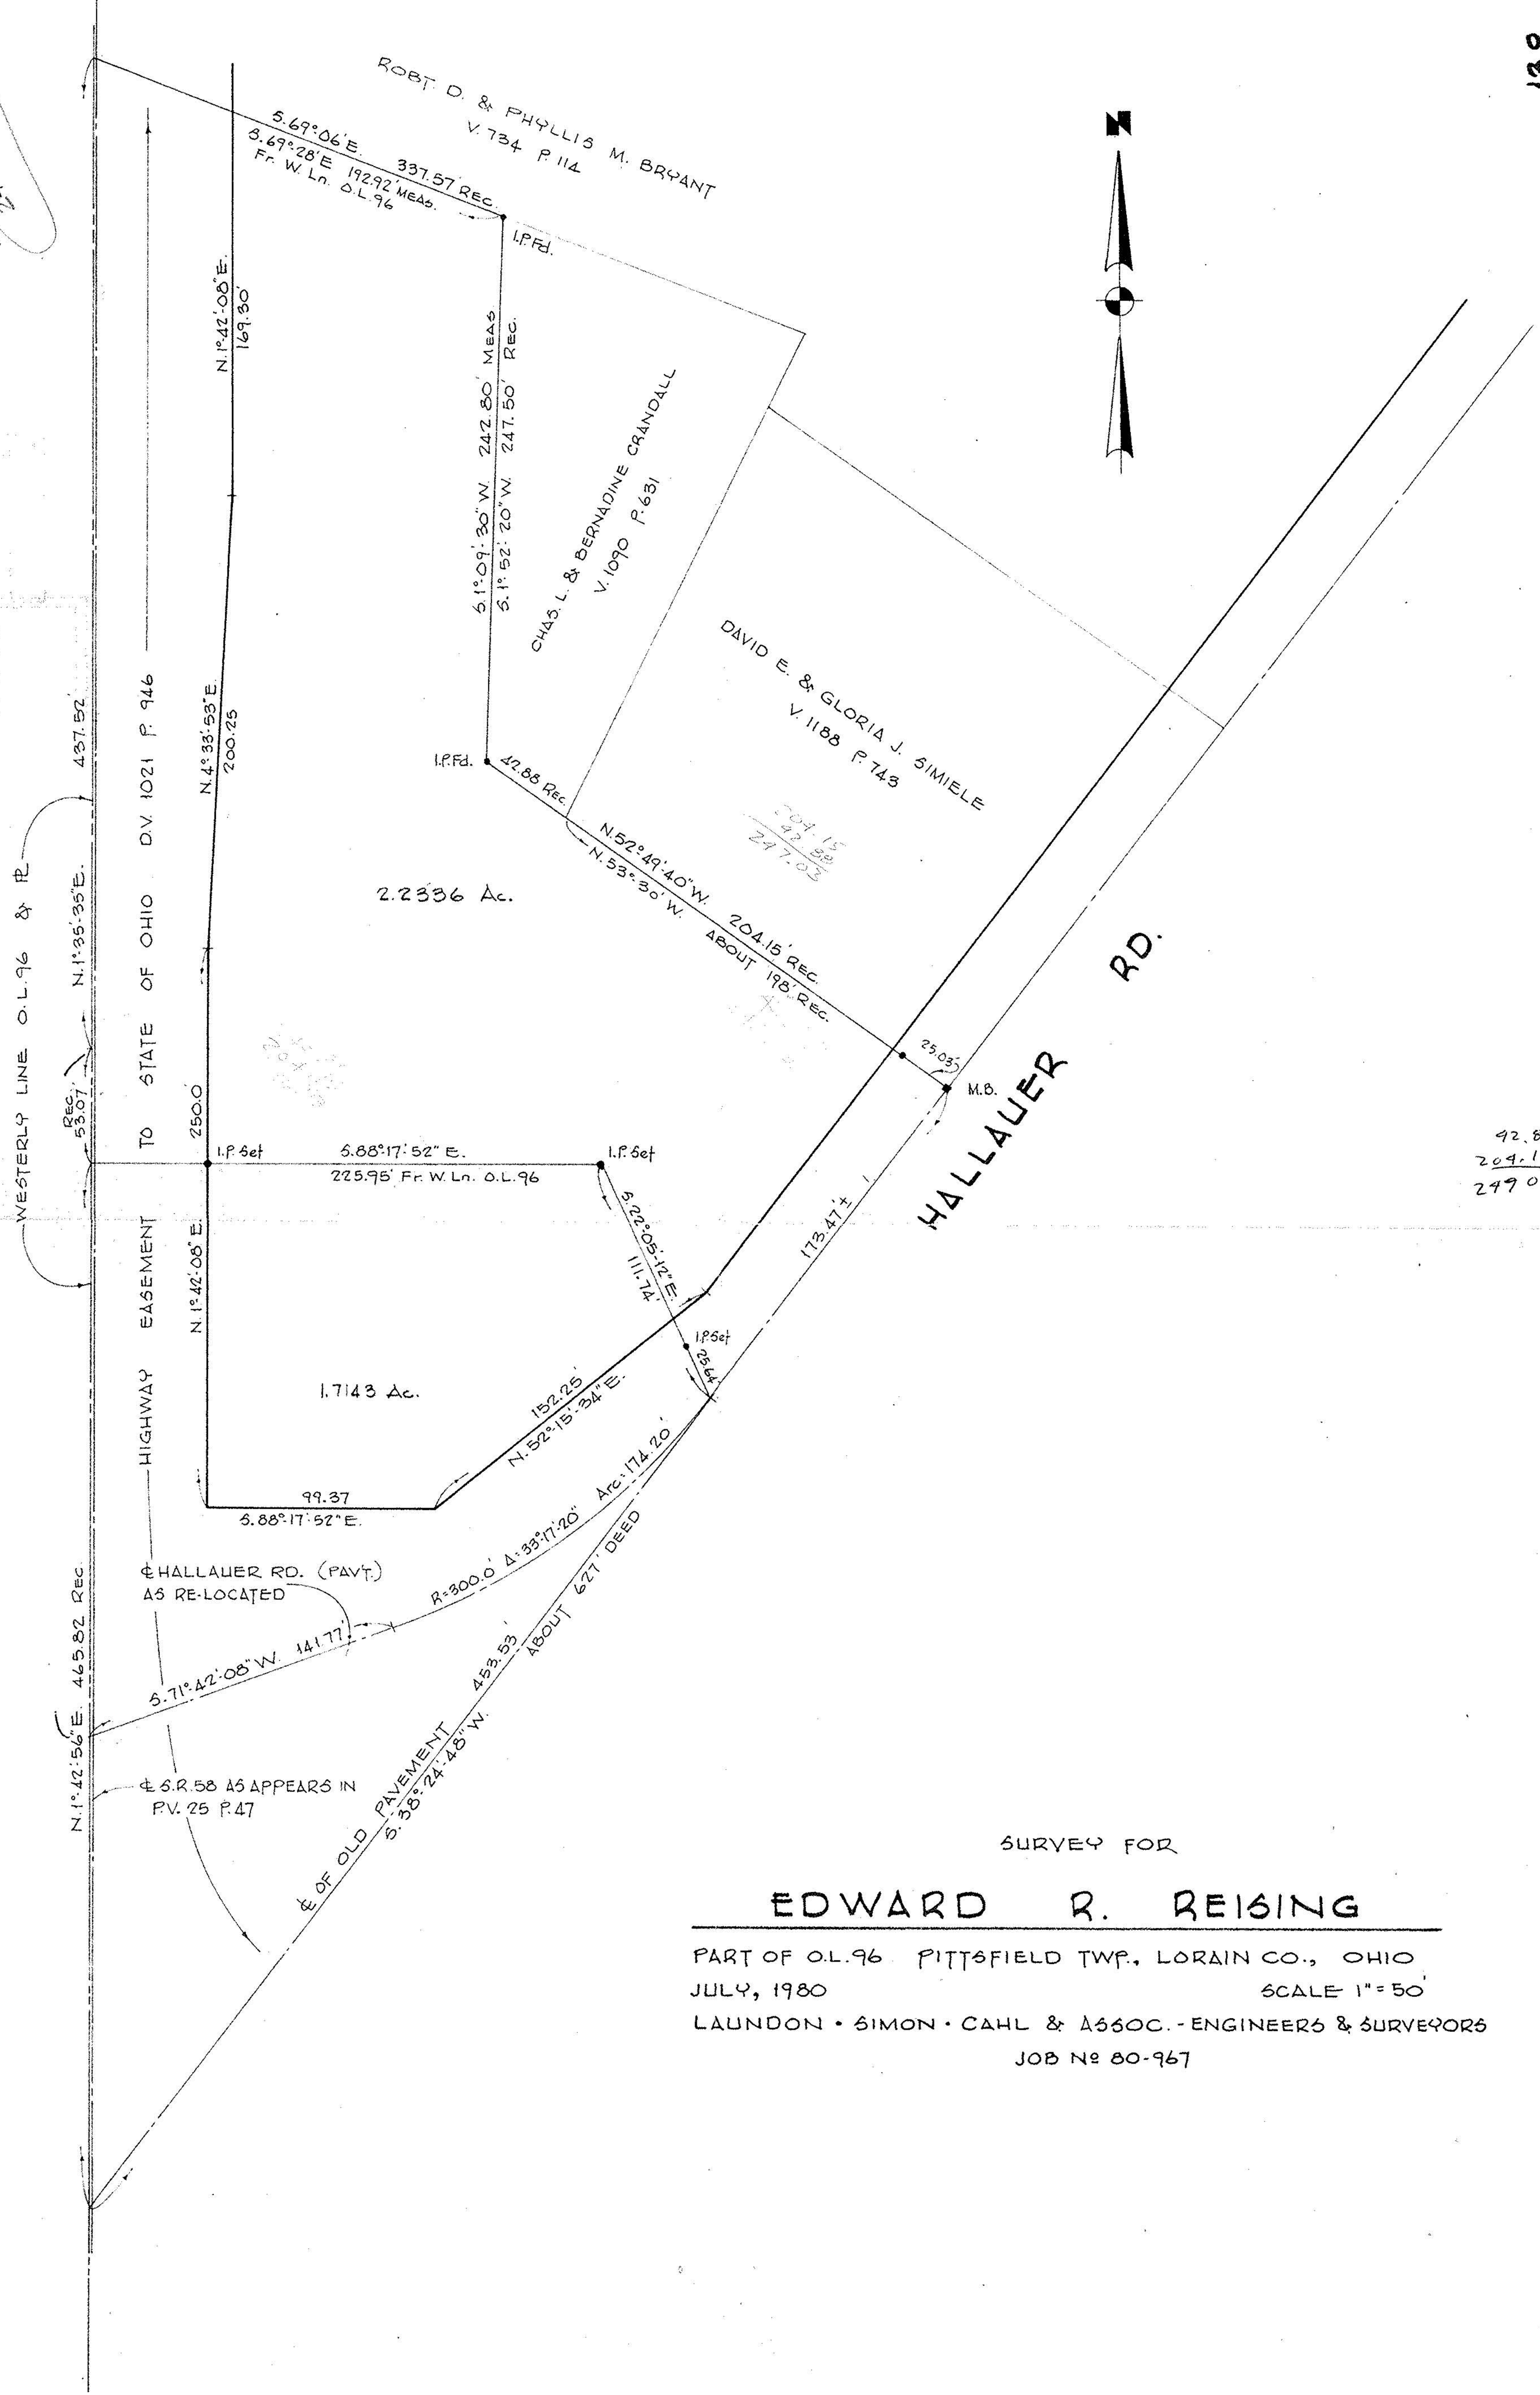

92.88  
204.15  
247.03

SURVEY FOR

**EDWARD R. REISING**

PART OF O.L.96 PITTSFIELD TWP., LORAIN CO., OHIO  
JULY, 1980

SCALE 1"=50'

LAUNDON • SIMON • CAHL & ASSOC. - ENGINEERS & SURVEYORS

JOB No 80-967