




LAUNDON . SIMON . CAHL & ASSOC. INC.
CONSULTING ENGINEERS & SURVEYORS
219 COURT ST. ELYRIA, OHIO 44035

SURVEY FOR:
Marjorie Reising

Orig. Lot 96	City of	Date 9-9-91	Scale 1"=50'
Orig. Sec	Village of	Dwn. by R.C.	Chkd. by
Tract	County of LORAIN	Job No. 91-2078	F.B. 221/63
Township of PITTSFIELD	State of OHIO	Printed JAN 14 1992	

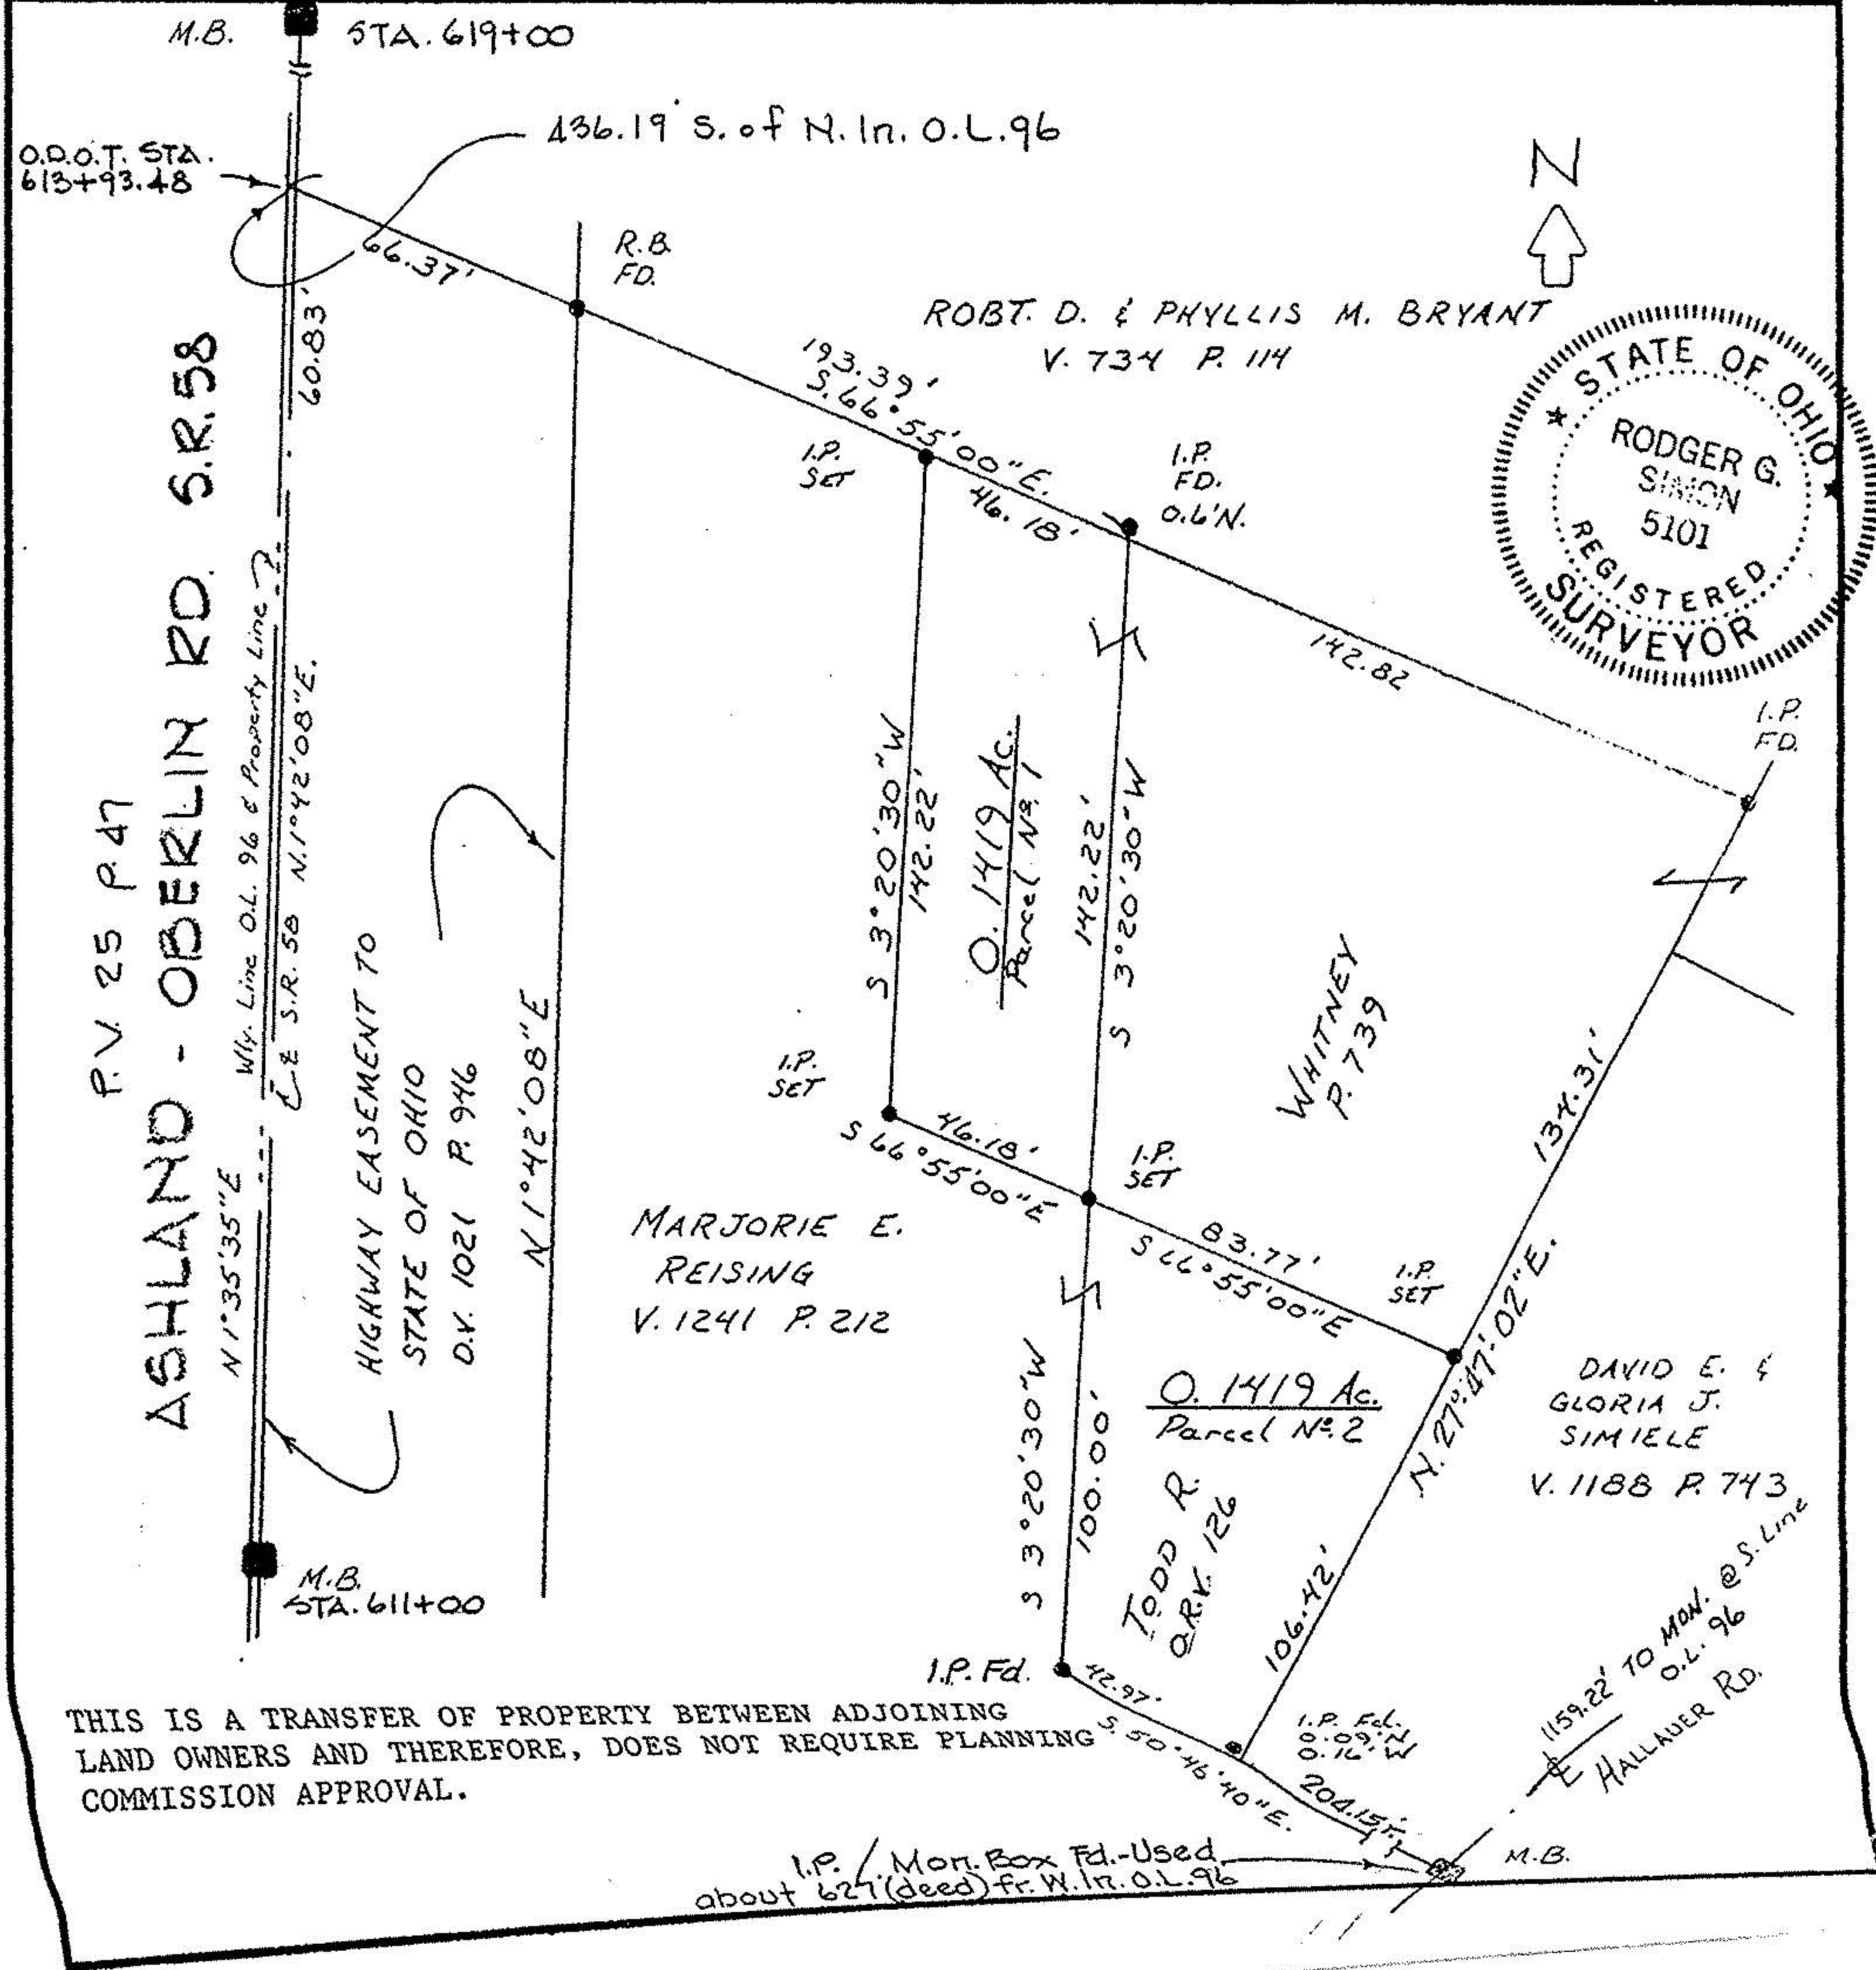

THIS IS A TRANSFER OF PROPERTY BETWEEN ADJOINING LAND OWNERS AND THEREFORE, DOES NOT REQUIRE PLANNING COMMISSION APPROVAL.


I.P. / Mon. Box Fd. - Used about 627 (deed) fr. W. ln. O.L. 96



LAUNDON . SIMON . CAHL & ASSOC. INC.
CONSULTING ENGINEERS & SURVEYORS
219 COURT ST. ELYRIA, OHIO 44035

SURVEY FOR:
Marjorie Reising

Orig. Lot 96	City of	Date 9-9-91	Scale 1"=50'
Orig. Sec	Village of	Dwn. by R.C.	Chkd. by
Tract	County of LORAIN	Job No. 91-2078	F.B. 221/63
Township of PITTSFIELD	State of OHIO	Printed JAN 14 1992	

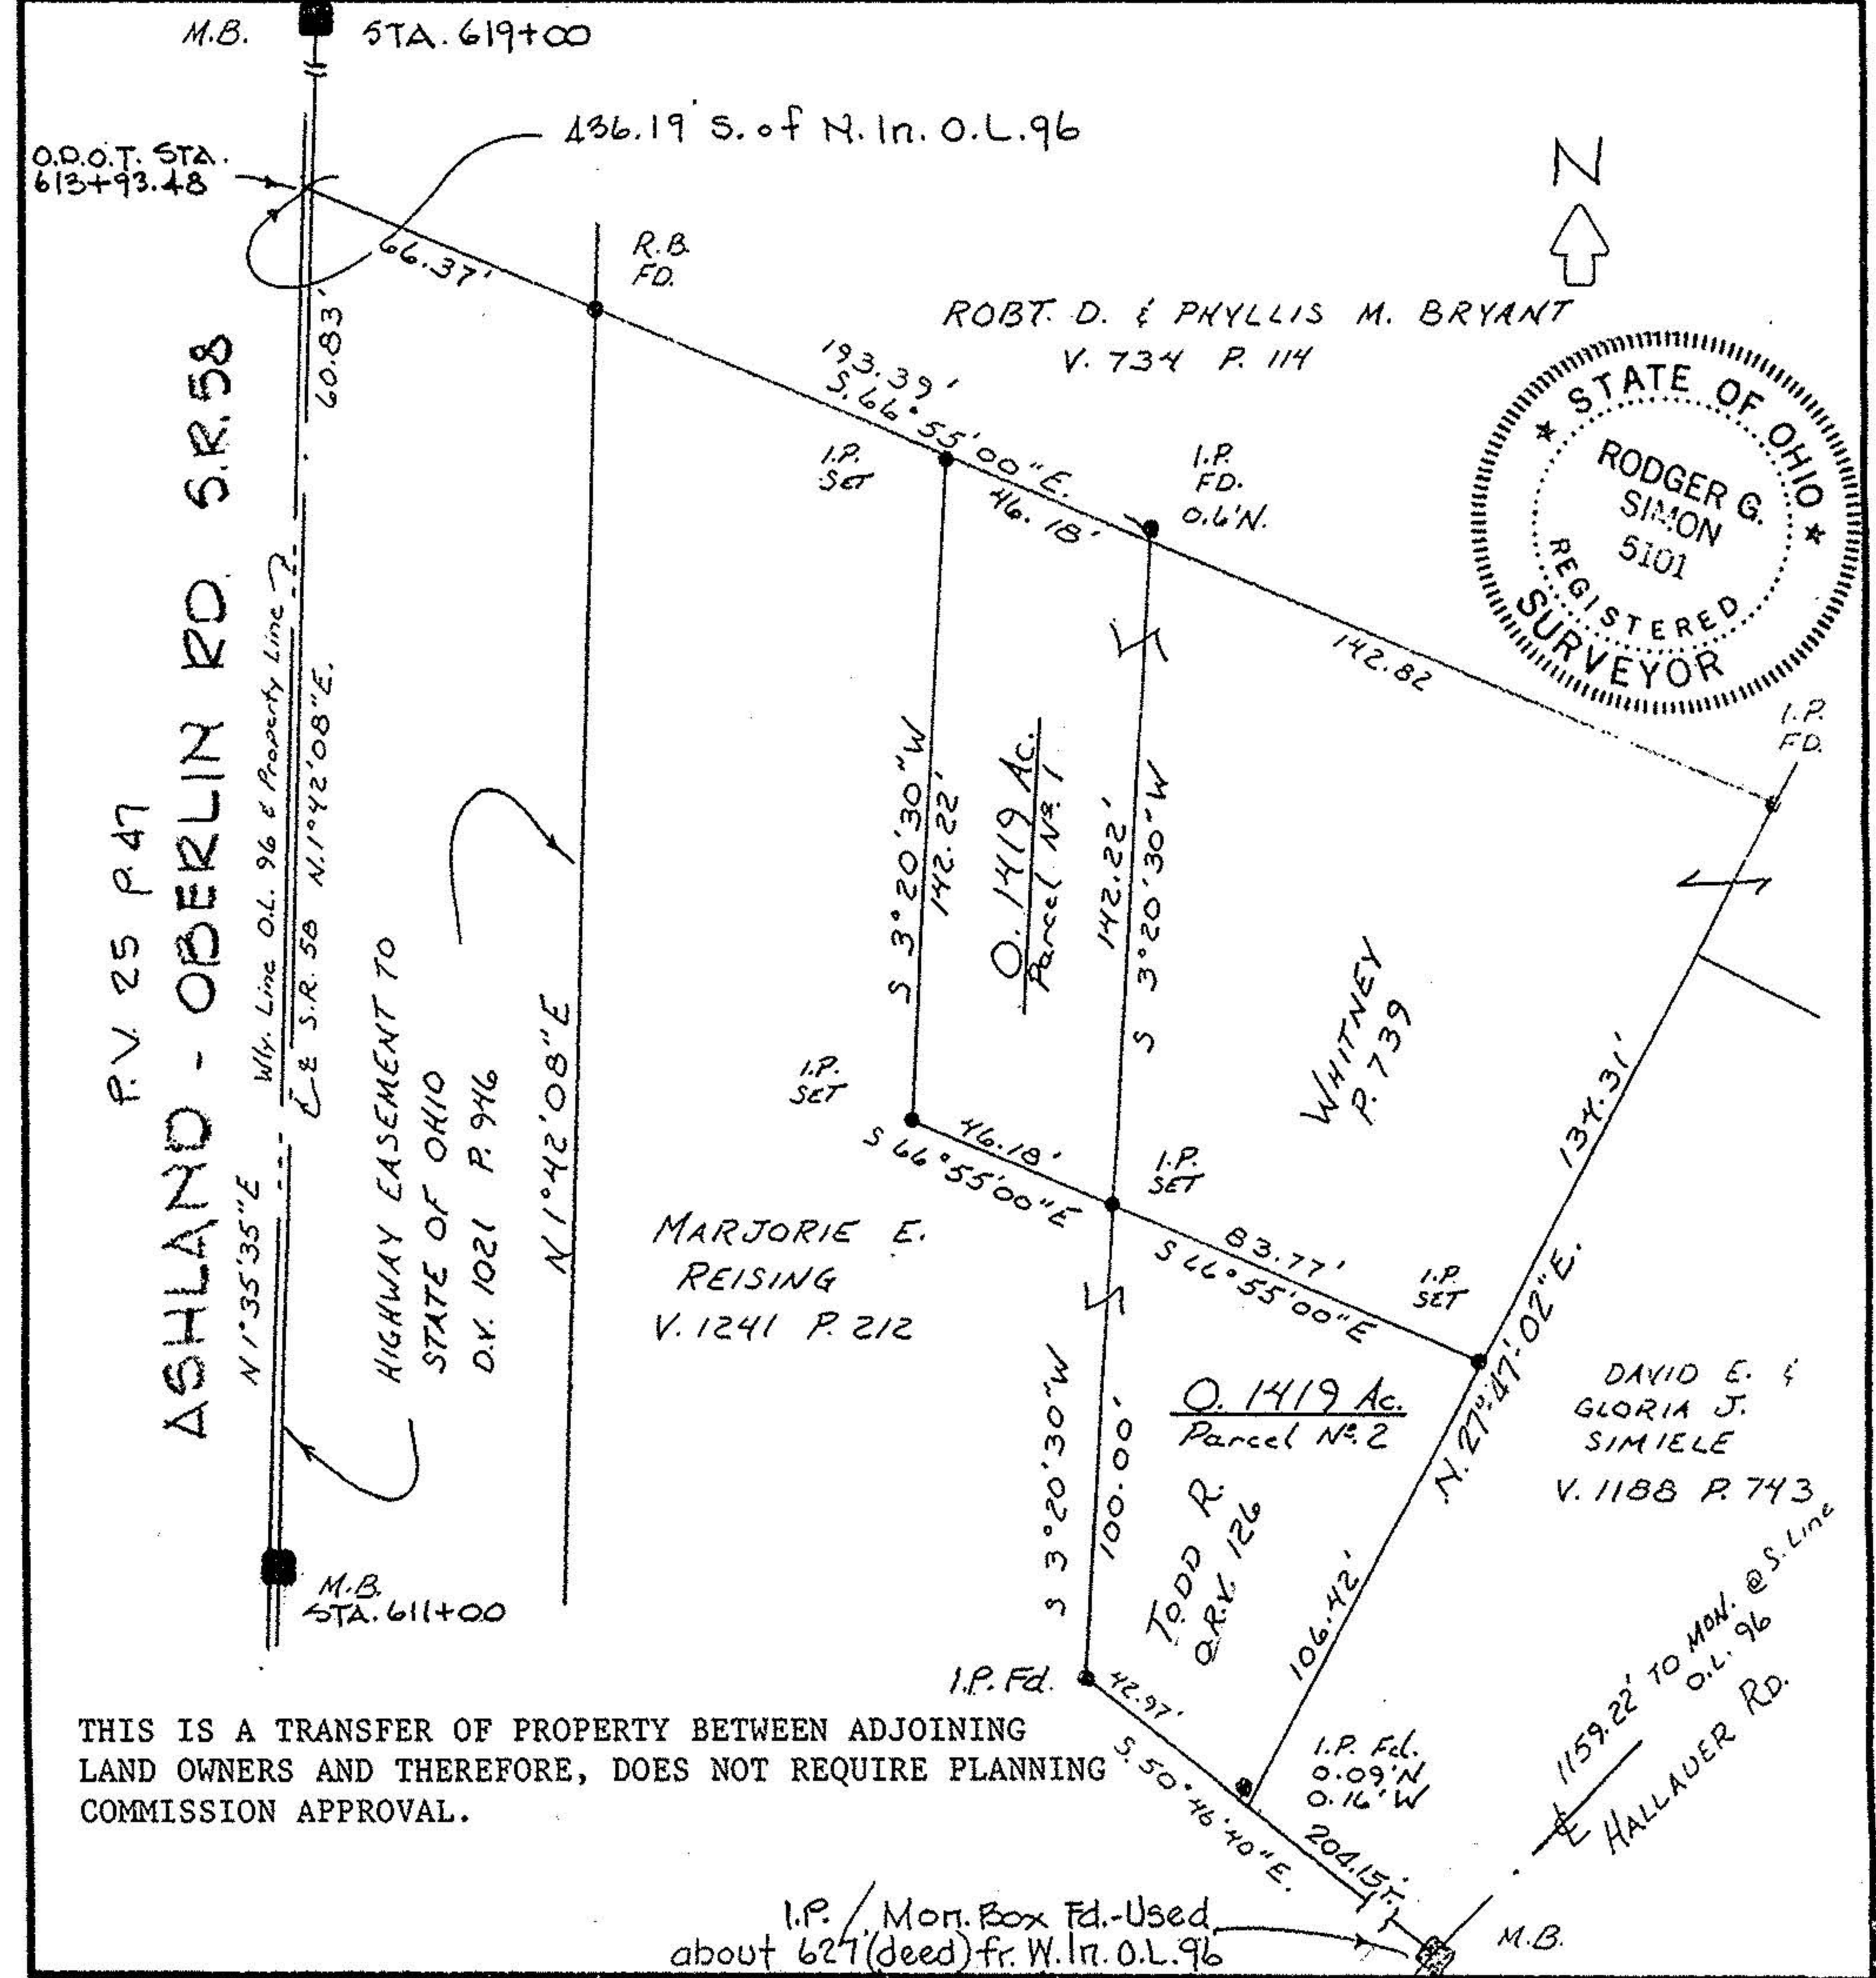

THIS IS A TRANSFER OF PROPERTY BETWEEN ADJOINING LAND OWNERS AND THEREFORE, DOES NOT REQUIRE PLANNING COMMISSION APPROVAL.

I.P. / Mon. Box Fd. - Used about 627 (deed) fr. W. ln. O.L. 96