

R.R. SPIKE FD


14-00-065-000-001
DOVIN LAND CO., LLC
INST. #20010744972
148.57 A.

FENCE POST FD.
CUT OFF AT GROUND LEVEL
6.02'-N
29.69' W. OF C/L

2" DIA. ENCE POST FD.
CUT OFF AT GROUND LEVEL
0.19'-E
0.71'-N

ASHLAND-0BERLIN ROAD

58

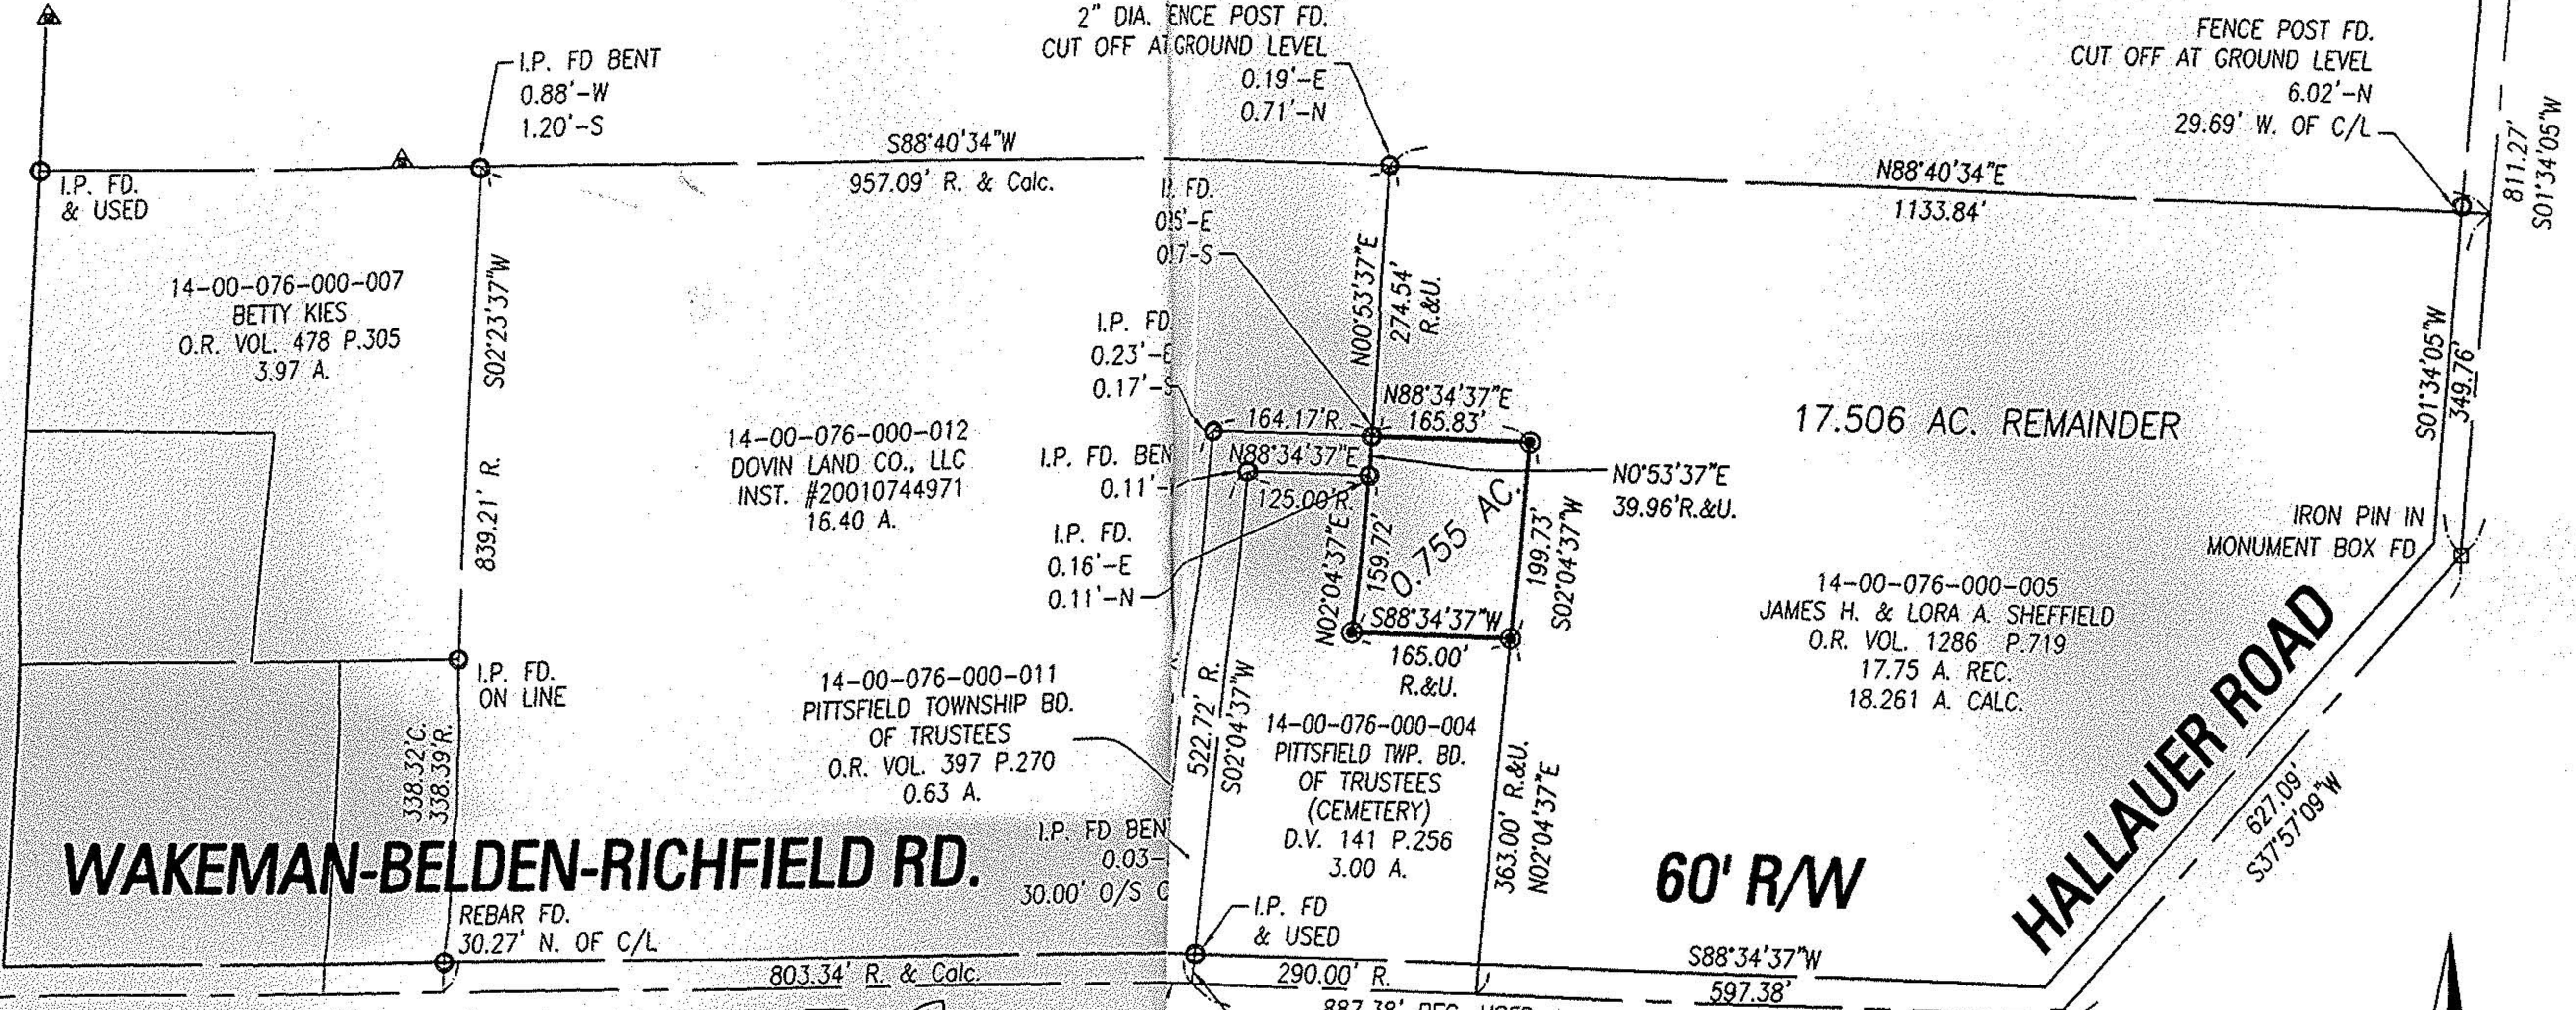

WAKEMAN-BELDEN-RICHFIELD RD.

HALLAUER ROAD

60' R/W


303

00834

APPROVED
LORAIN CO.
MAP DEPT
DATE 8-6-01
PAGE 14-C
BY JHATFIELD
01-00834

LEGEND
IRON PIN / REBAR FOUND
MONUMENT BOX FOUND
IRON PIN SET

Kenneth P. Carney
KENNETH P. CARNEY, P.S.
LORAIN COUNTY ENGIN

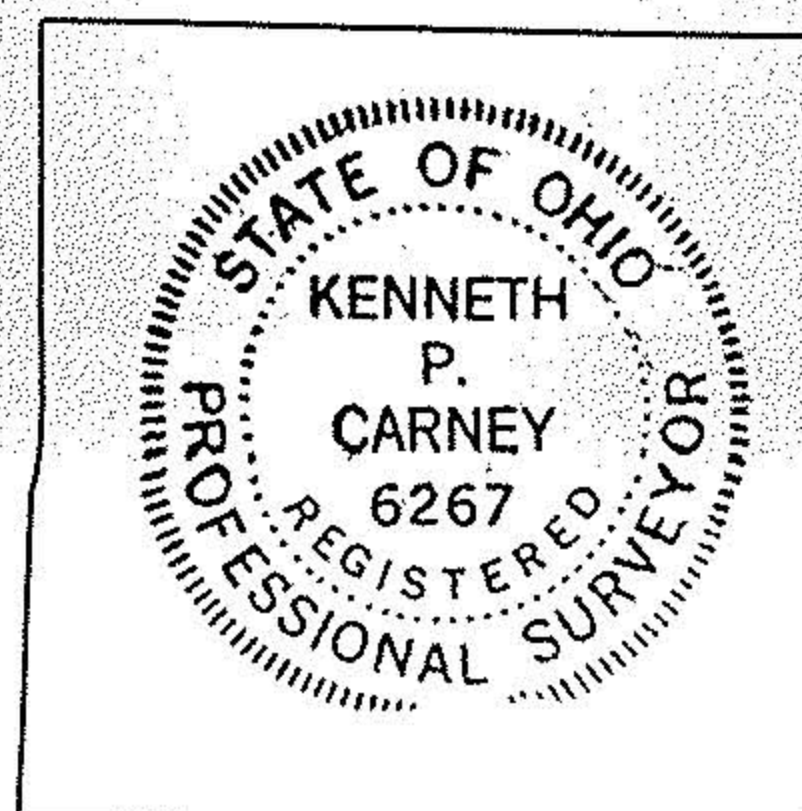

PLANS PREPARED BY:
LORAIN COUNTY ENGINEER

JOB PITTSFIELD TWP. CEMETERY
SPLIT & SURVEY
TOWNSHIP PITTSFIELD TWP.
LOCATION SR 303 WEST OF HALLAUER RD
DRAWN BY RFB DATE 5/01
CHECKED BY JRH DATE 5/01
FIELD BOOK Cemt0501.FBK
CAD FILE 200118\CEMETERY SURVEY

