


14-00-069 000
1555252 - 011

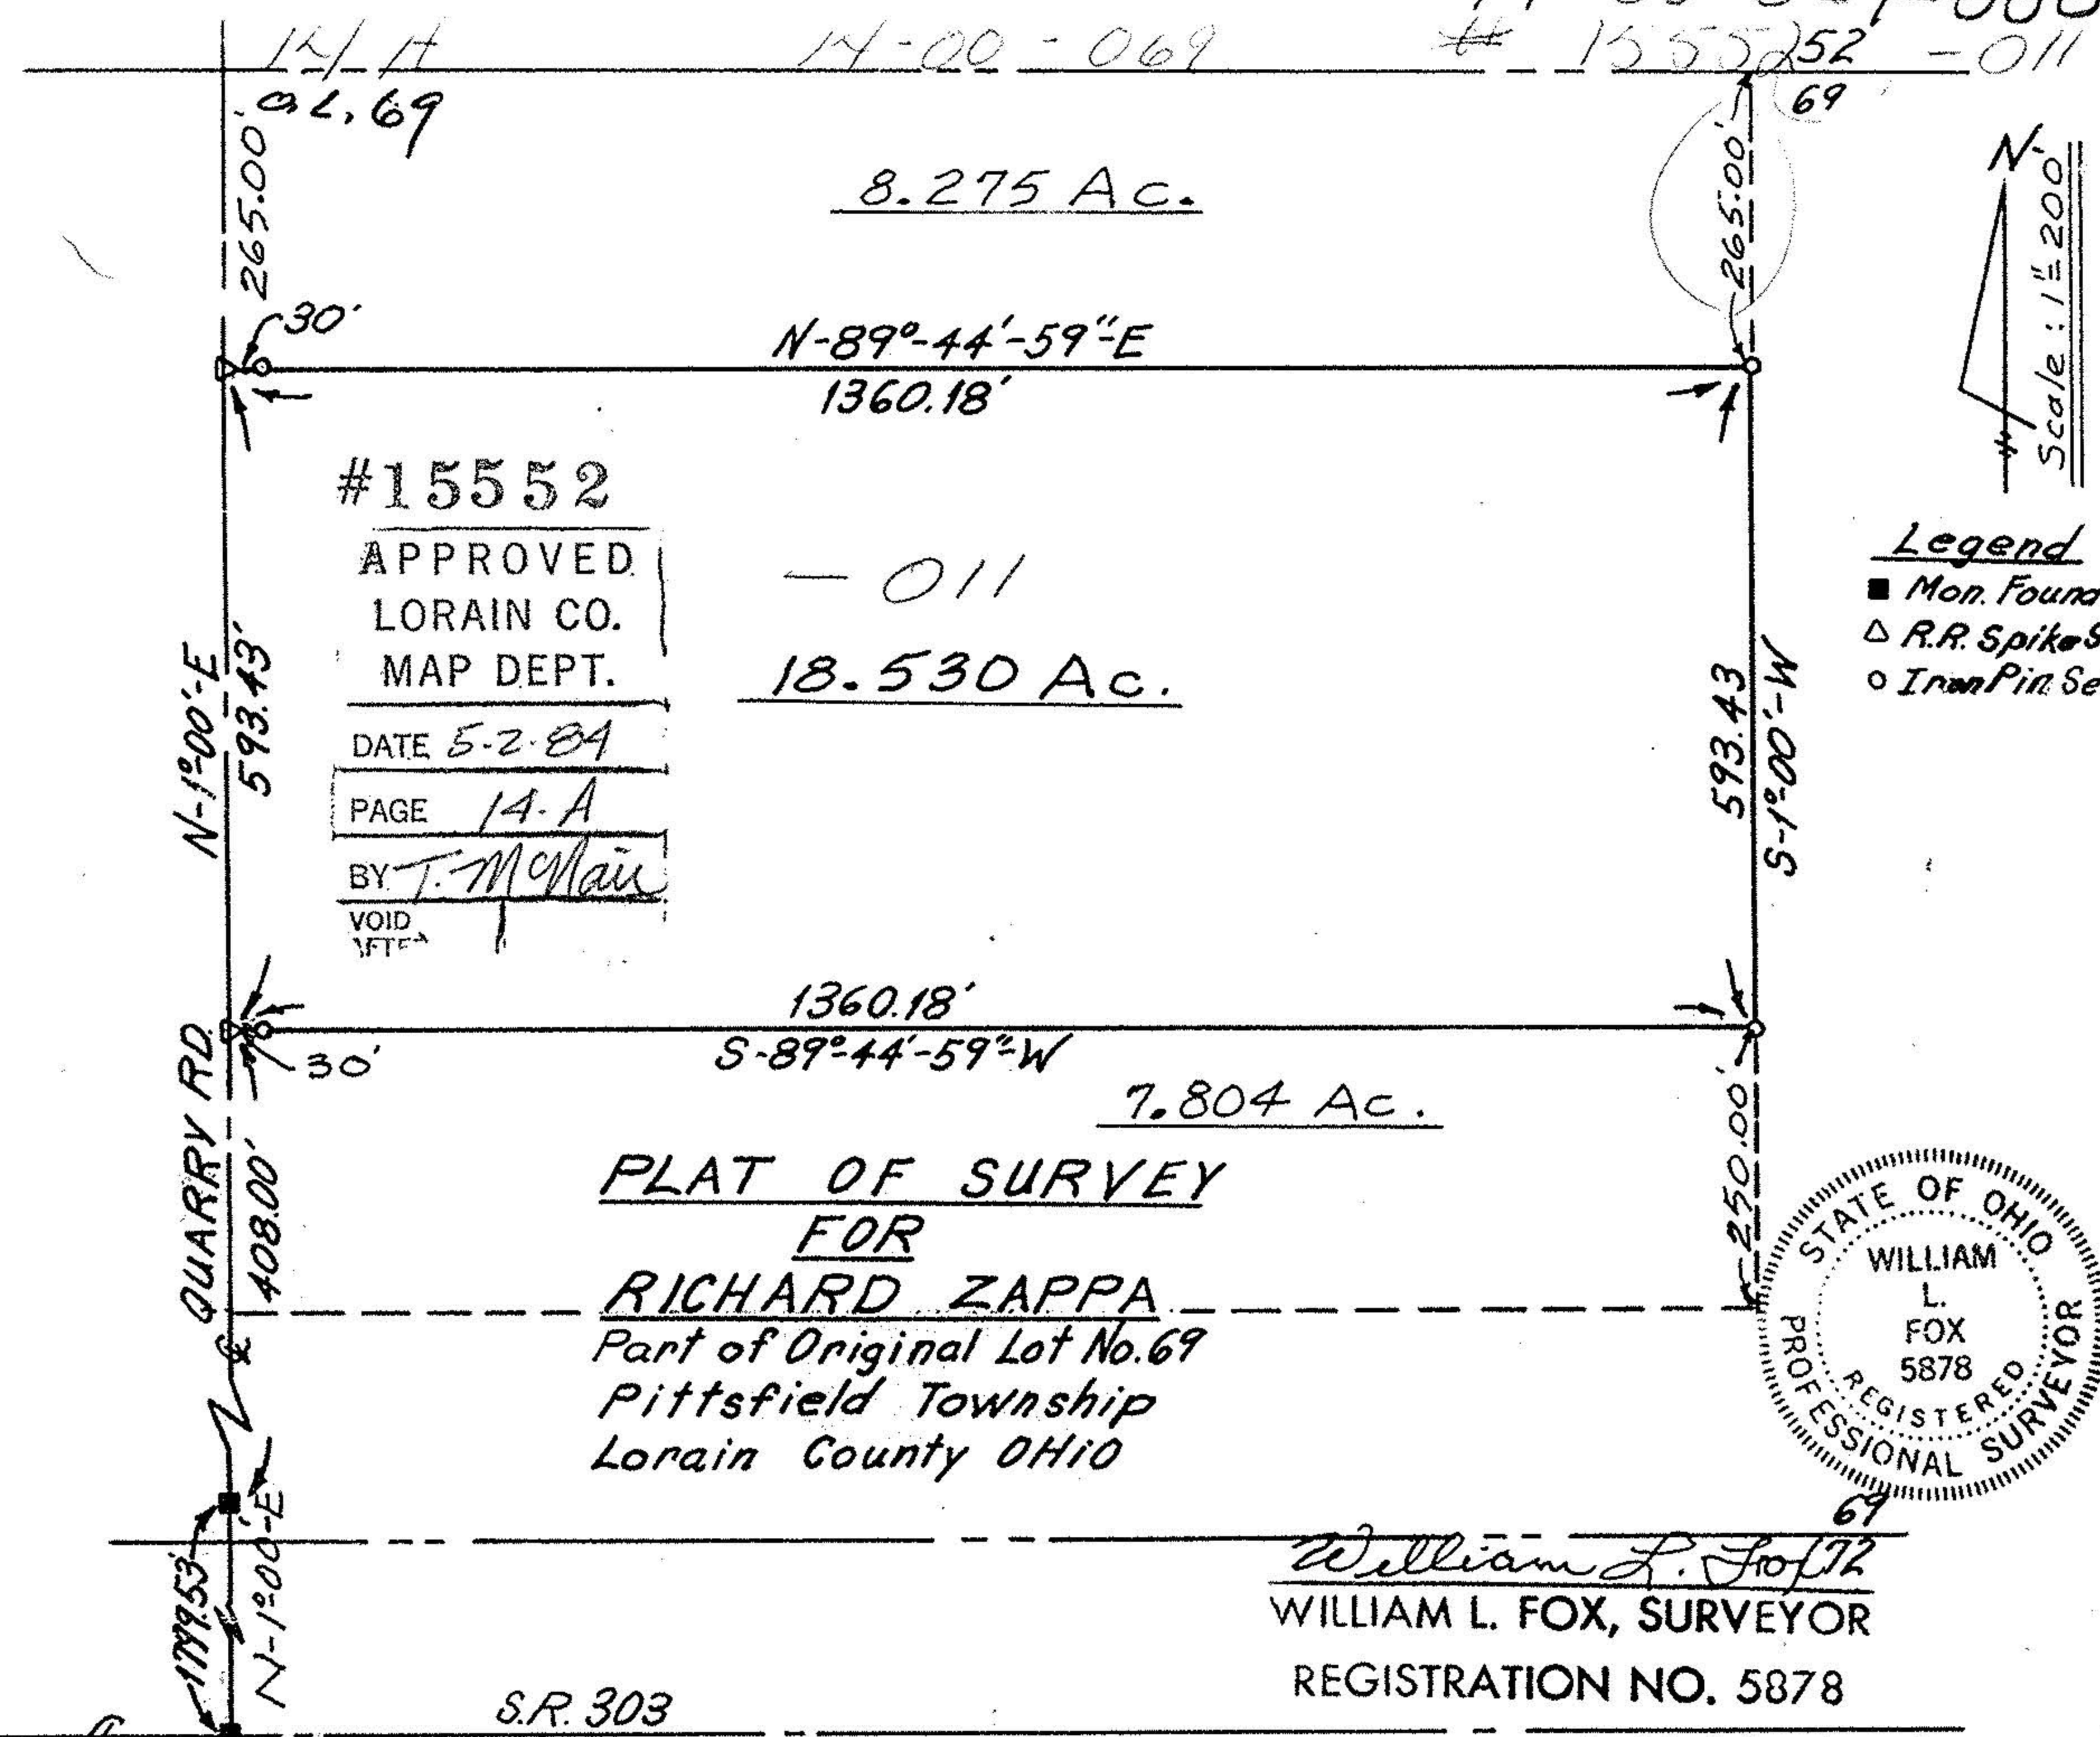

14/A
2.69

14-00-069

8.275 Ac.

N-89°-44'-59"-E
1360.18'

#15552

APPROVED
LORAIN CO.
MAP DEPT.

- 011

18.530 Ac.

DATE 5-2-84

PAGE 14-A

BY T. McMan

VOID
IF

N-1°00'-E
593.43'

QUARRY RD
N-1°00'-E
408.00'

N-1°00'-E
179.53'

265.00'
593.43'
S-1°00'-W

1360.18'
S-89°-44'-59"-W
250.00'

7.804 Ac.

PLAT OF SURVEY


FOR

RICHARD ZAPPA

Part of Original Lot No. 69

Pittsfield Township

Lorain County OHIO

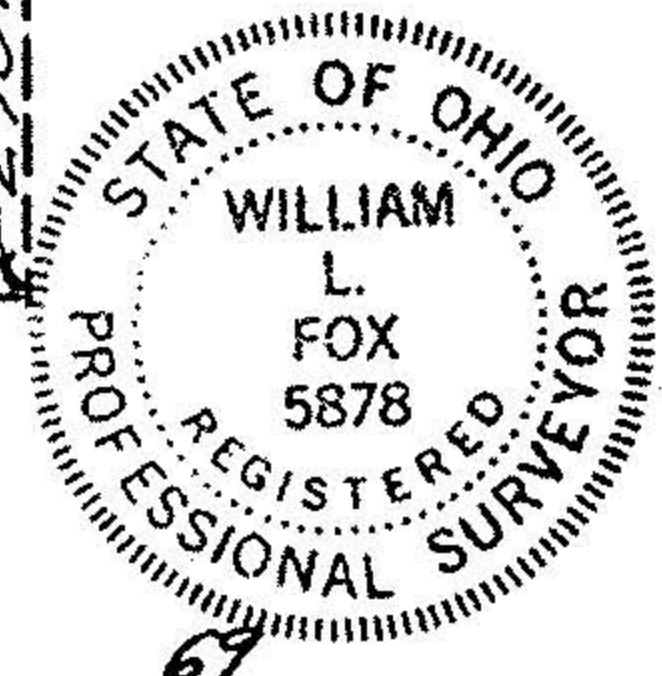

William L. Fox
WILLIAM L. FOX, SURVEYOR

REGISTRATION NO. 5878

S.R. 303

Drawn 6-29-84 Job No. 76111