


14-00-052-600-017

19567



14-A

MON. BOX

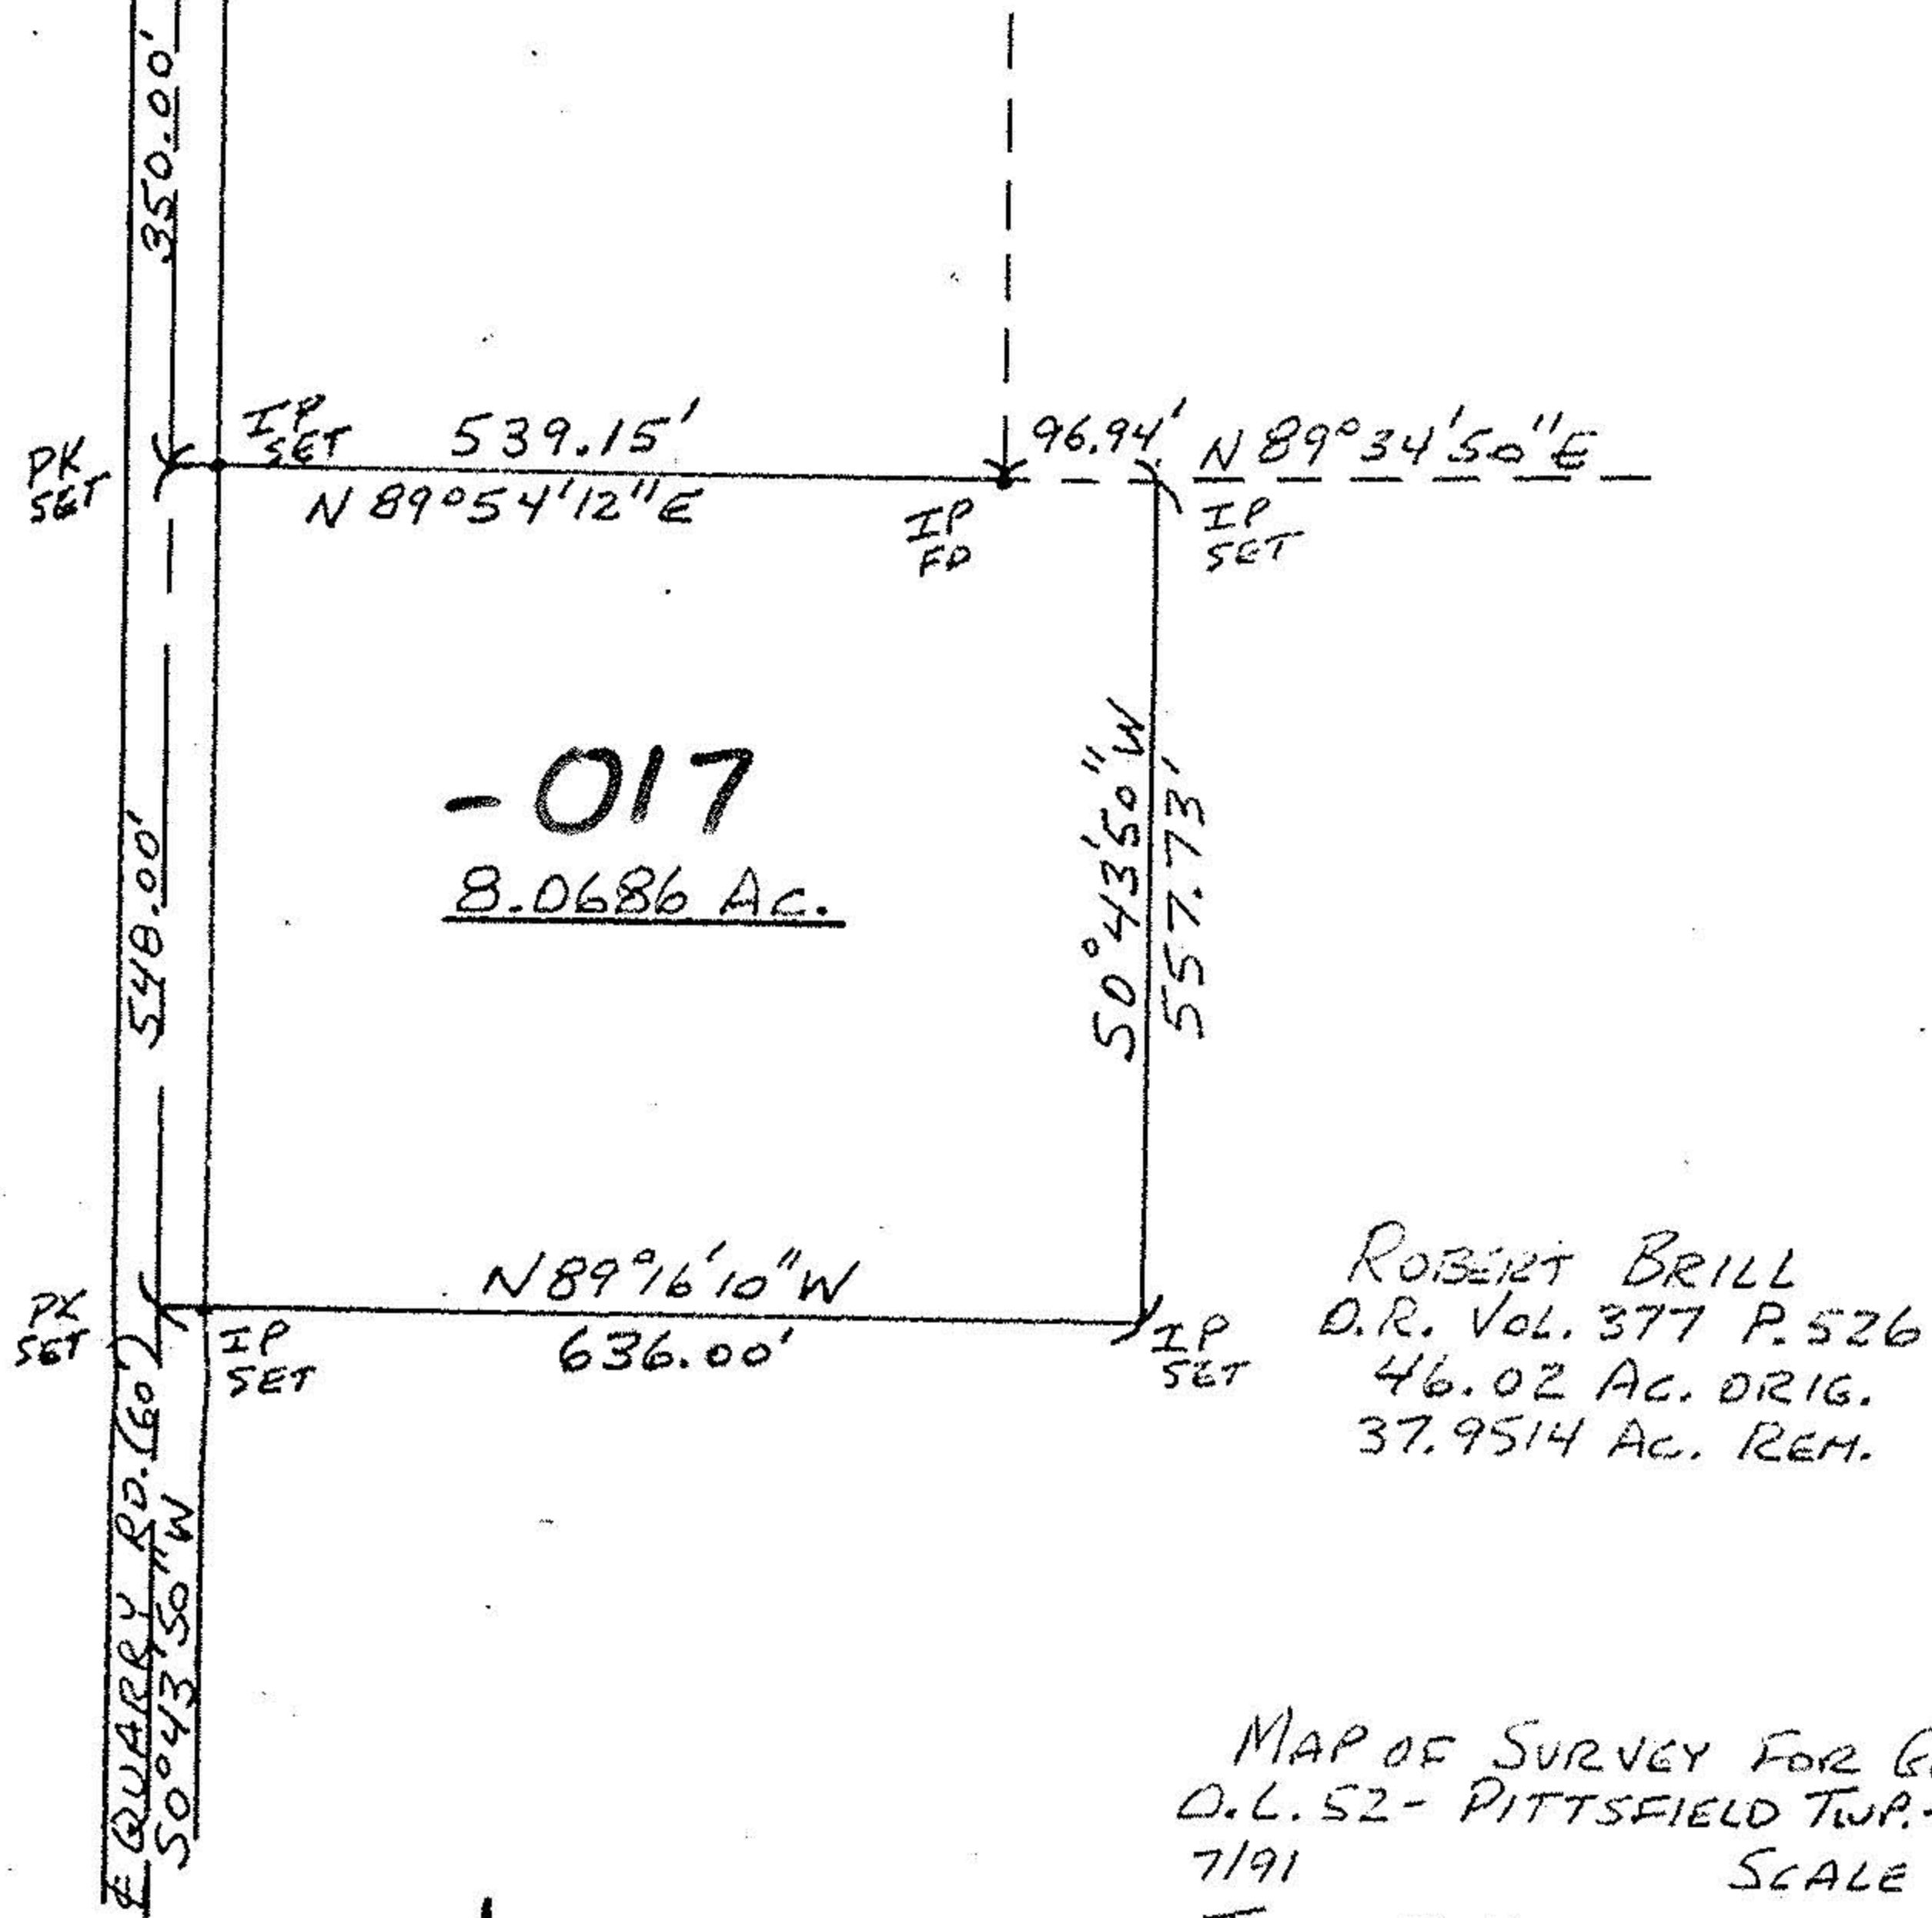

ROBERT BRILL
 D.R. Vol. 377 P. 526
 46.02 AC. ORIG.
 37.9514 AC. REM.

MAP OF SURVEY FOR GORDY HALES
 D.L. 52 - PITTSFIELD TWP. - LORAIN CO.
 7191
 SCALE 1" = 200'
 JOHN R. HAMILTON - REG. SURV. #6861

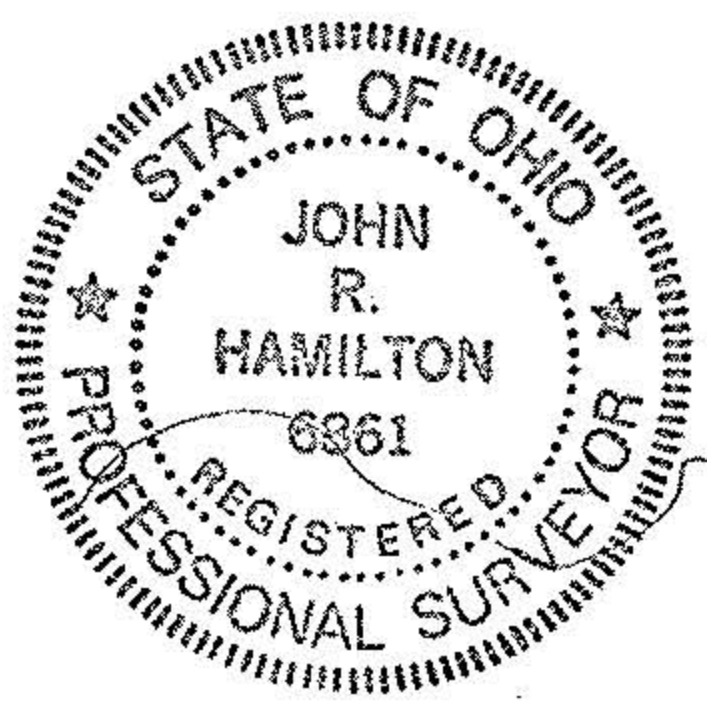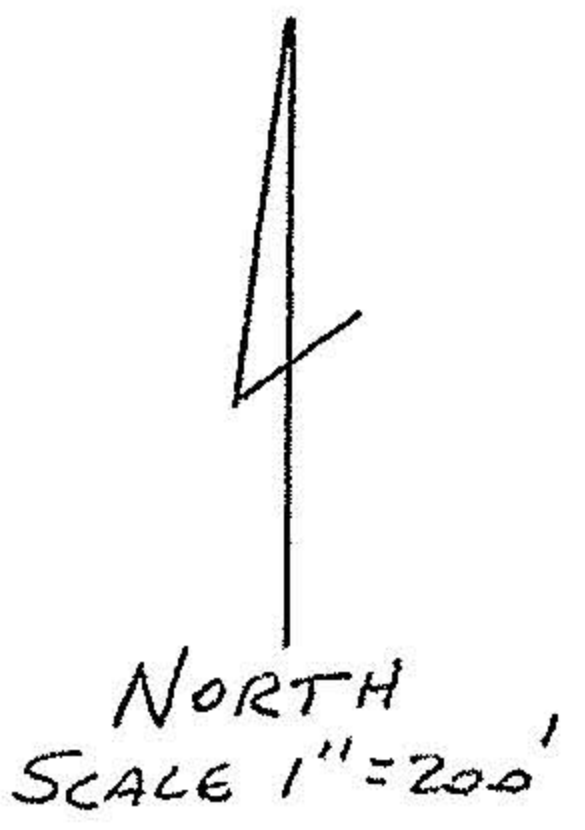

19567	
APPROVED LORAIN CO. MAP DEPT.	
DATE	9-25-91
PAGE	14-A
BY CAROLYN FRANCIS	
VOID AFTER #	19567