

031
20856


PCL. No. 1
4.1893 Ac. ±
4.0171 Ac. R/W
-027
SCOTT E. & DONNA M. JOHNSTON
O.R.V. 780 P. 502

PCL. No. 2
4.1893 Ac. ±
4.0171 Ac. R/W
-029
JON & NANCY J. COBB
O.R.V. 790 P. 521

PCL. No. 4
4.1893 Ac. ±
4.0171 Ac. R/W


PCL. No. 5
4.1893 Ac. ±
4.0171 Ac. R/W

PCL. No. 3
4.1893 Ac. ±
4.0171 Ac. R/W
-021
DALE L. & BARBARA L. MARTIN
O.R.V. 651 P. 422

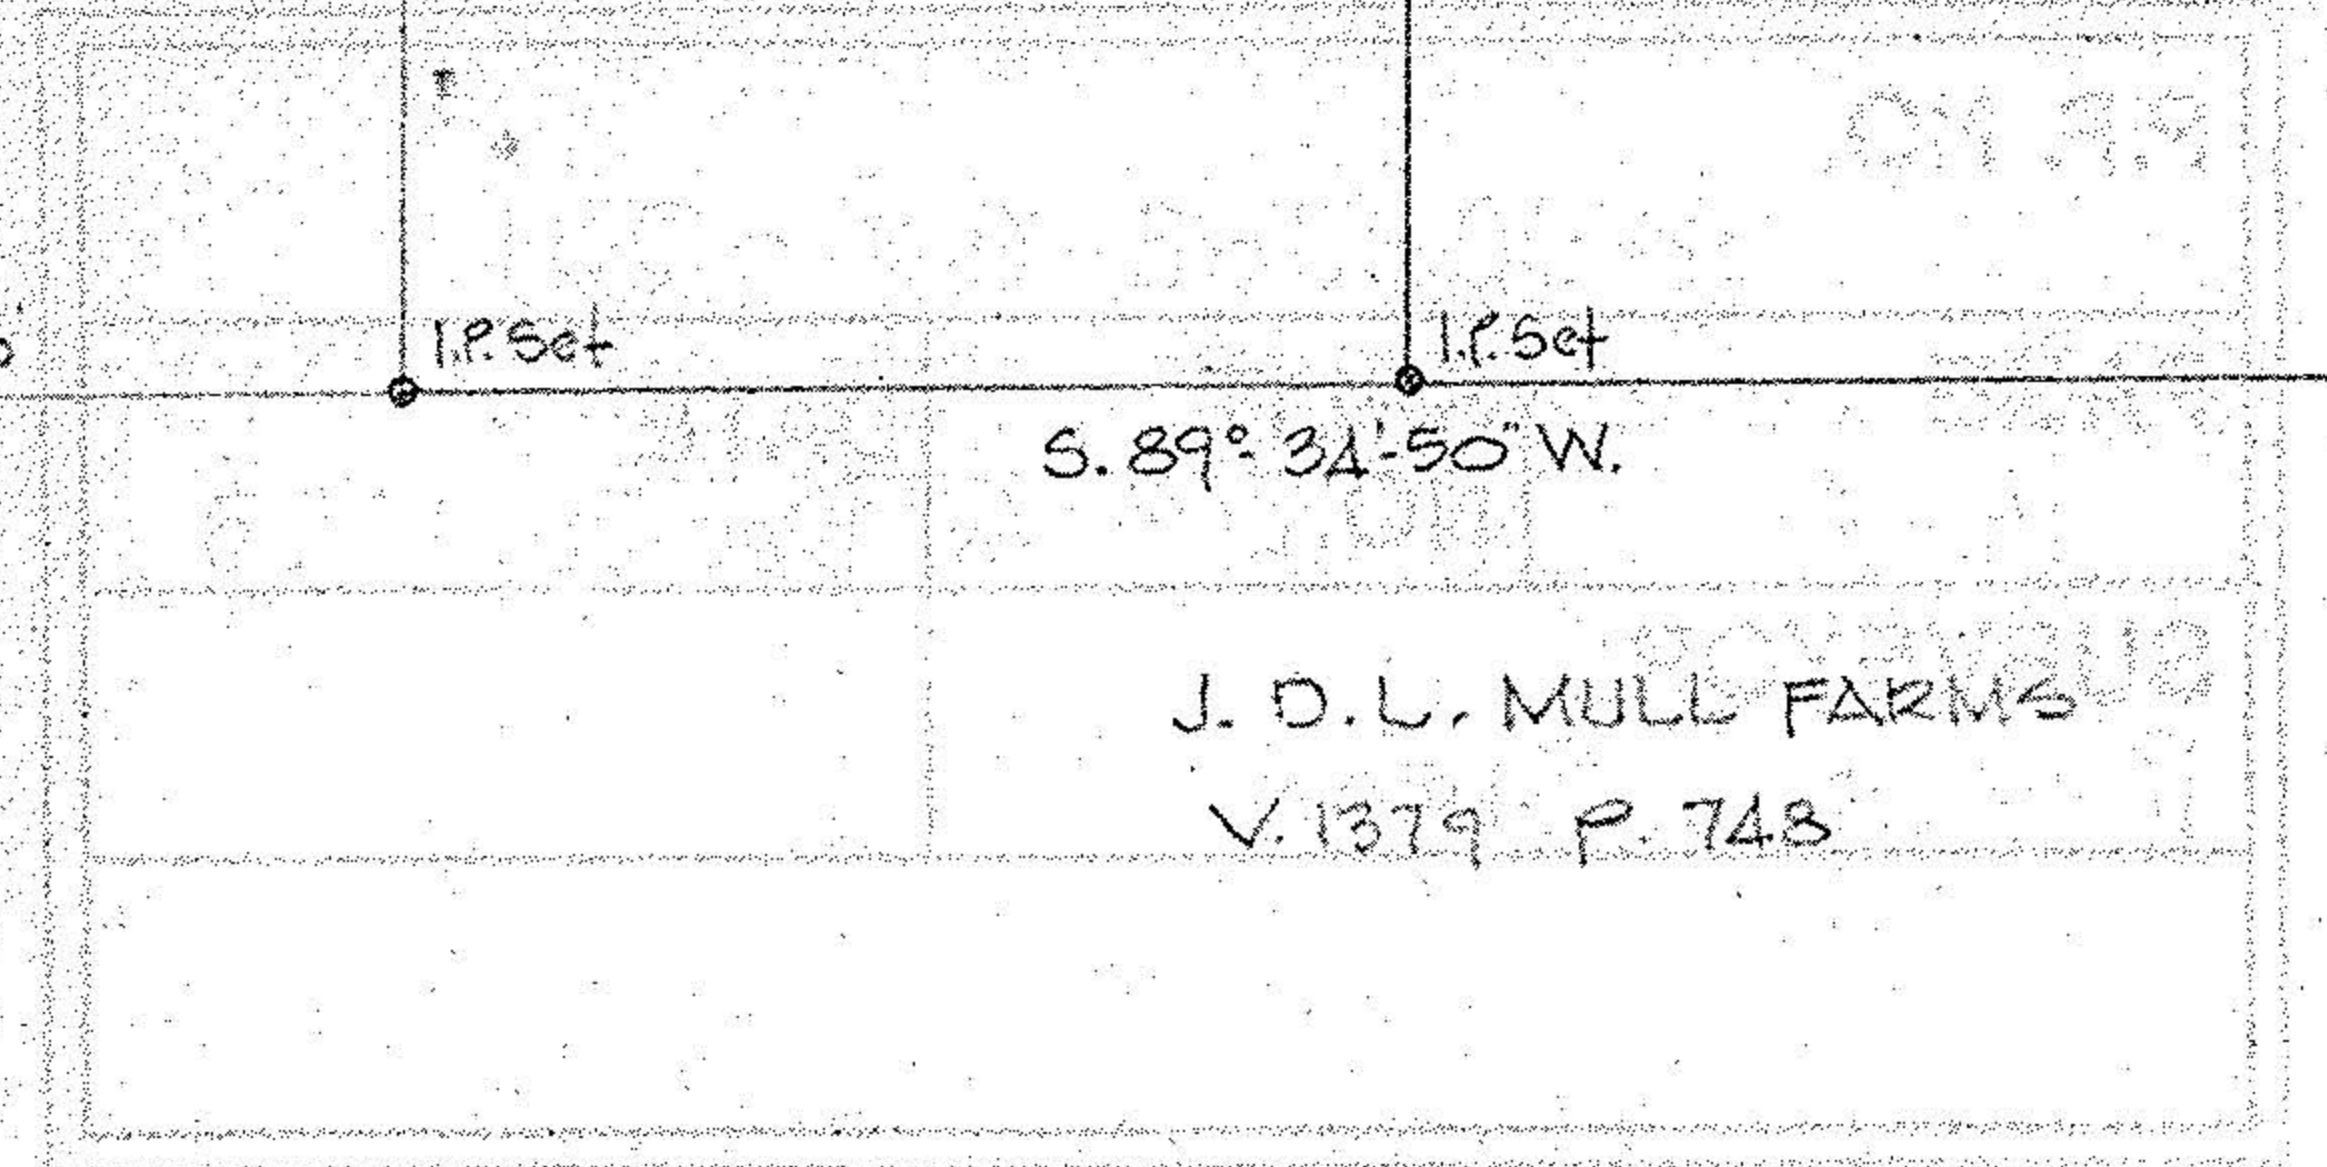


20856
APPROVED
LORAIN CO.
MAP DEPT.
DATE 5-18-94
PAGE 14-A
BY CAROLYN
FRANCIS
VOID AFTER # 20856

14-00-052-000-

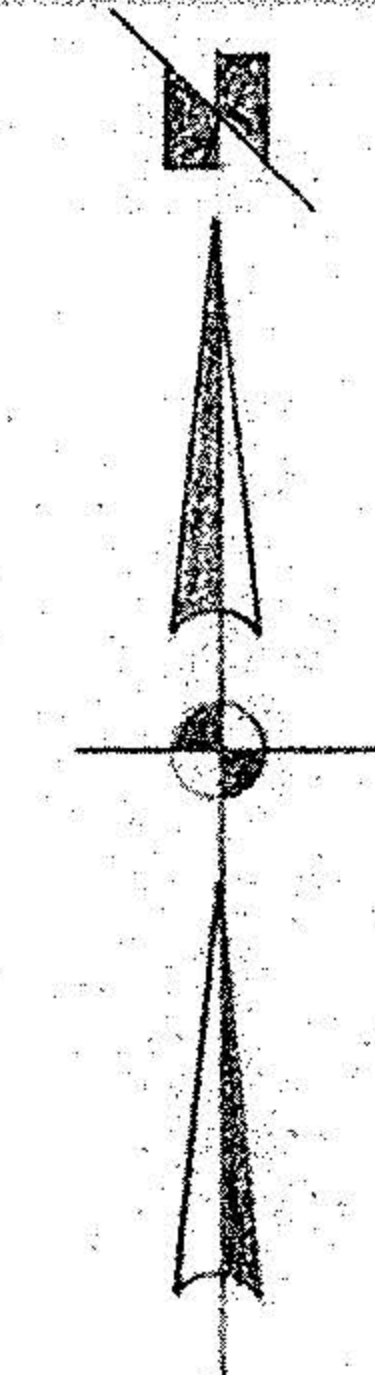

SURVEY FOR
J.D.L. MULL FARMS
PART OF O.L. 52 PITTSFIELD TWP
LORAIN COUNTY - OHIO
SCALE 1"=100' OCT. 1992
LAUNDON • SIMON • CAHL & ASSOC.
ENGINEERS SURVEYORS

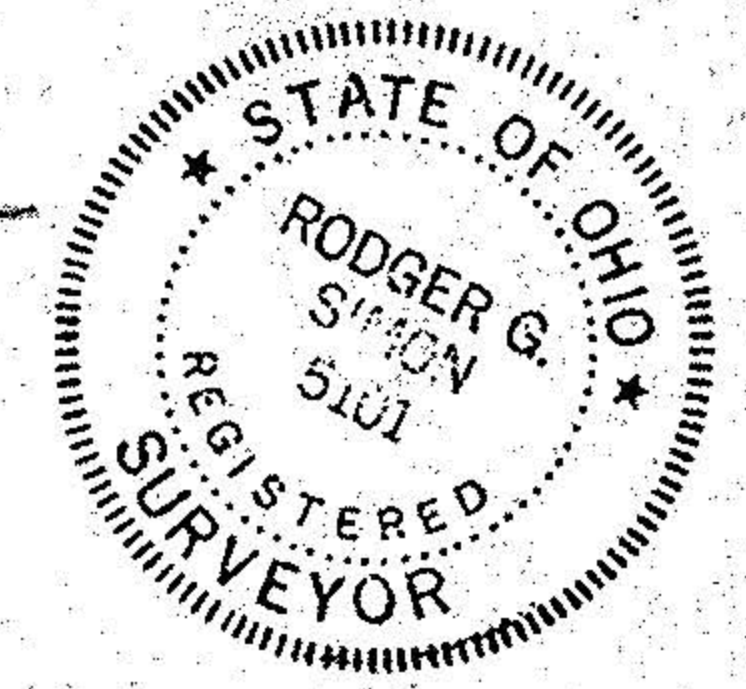

REV. 12-25-93 Add PCLs. 4 & 5 R.G.S.

92-2259