




SCALE: 1" = 100'

BEARINGS USED TO DESCRIBE ANGLES ONLY

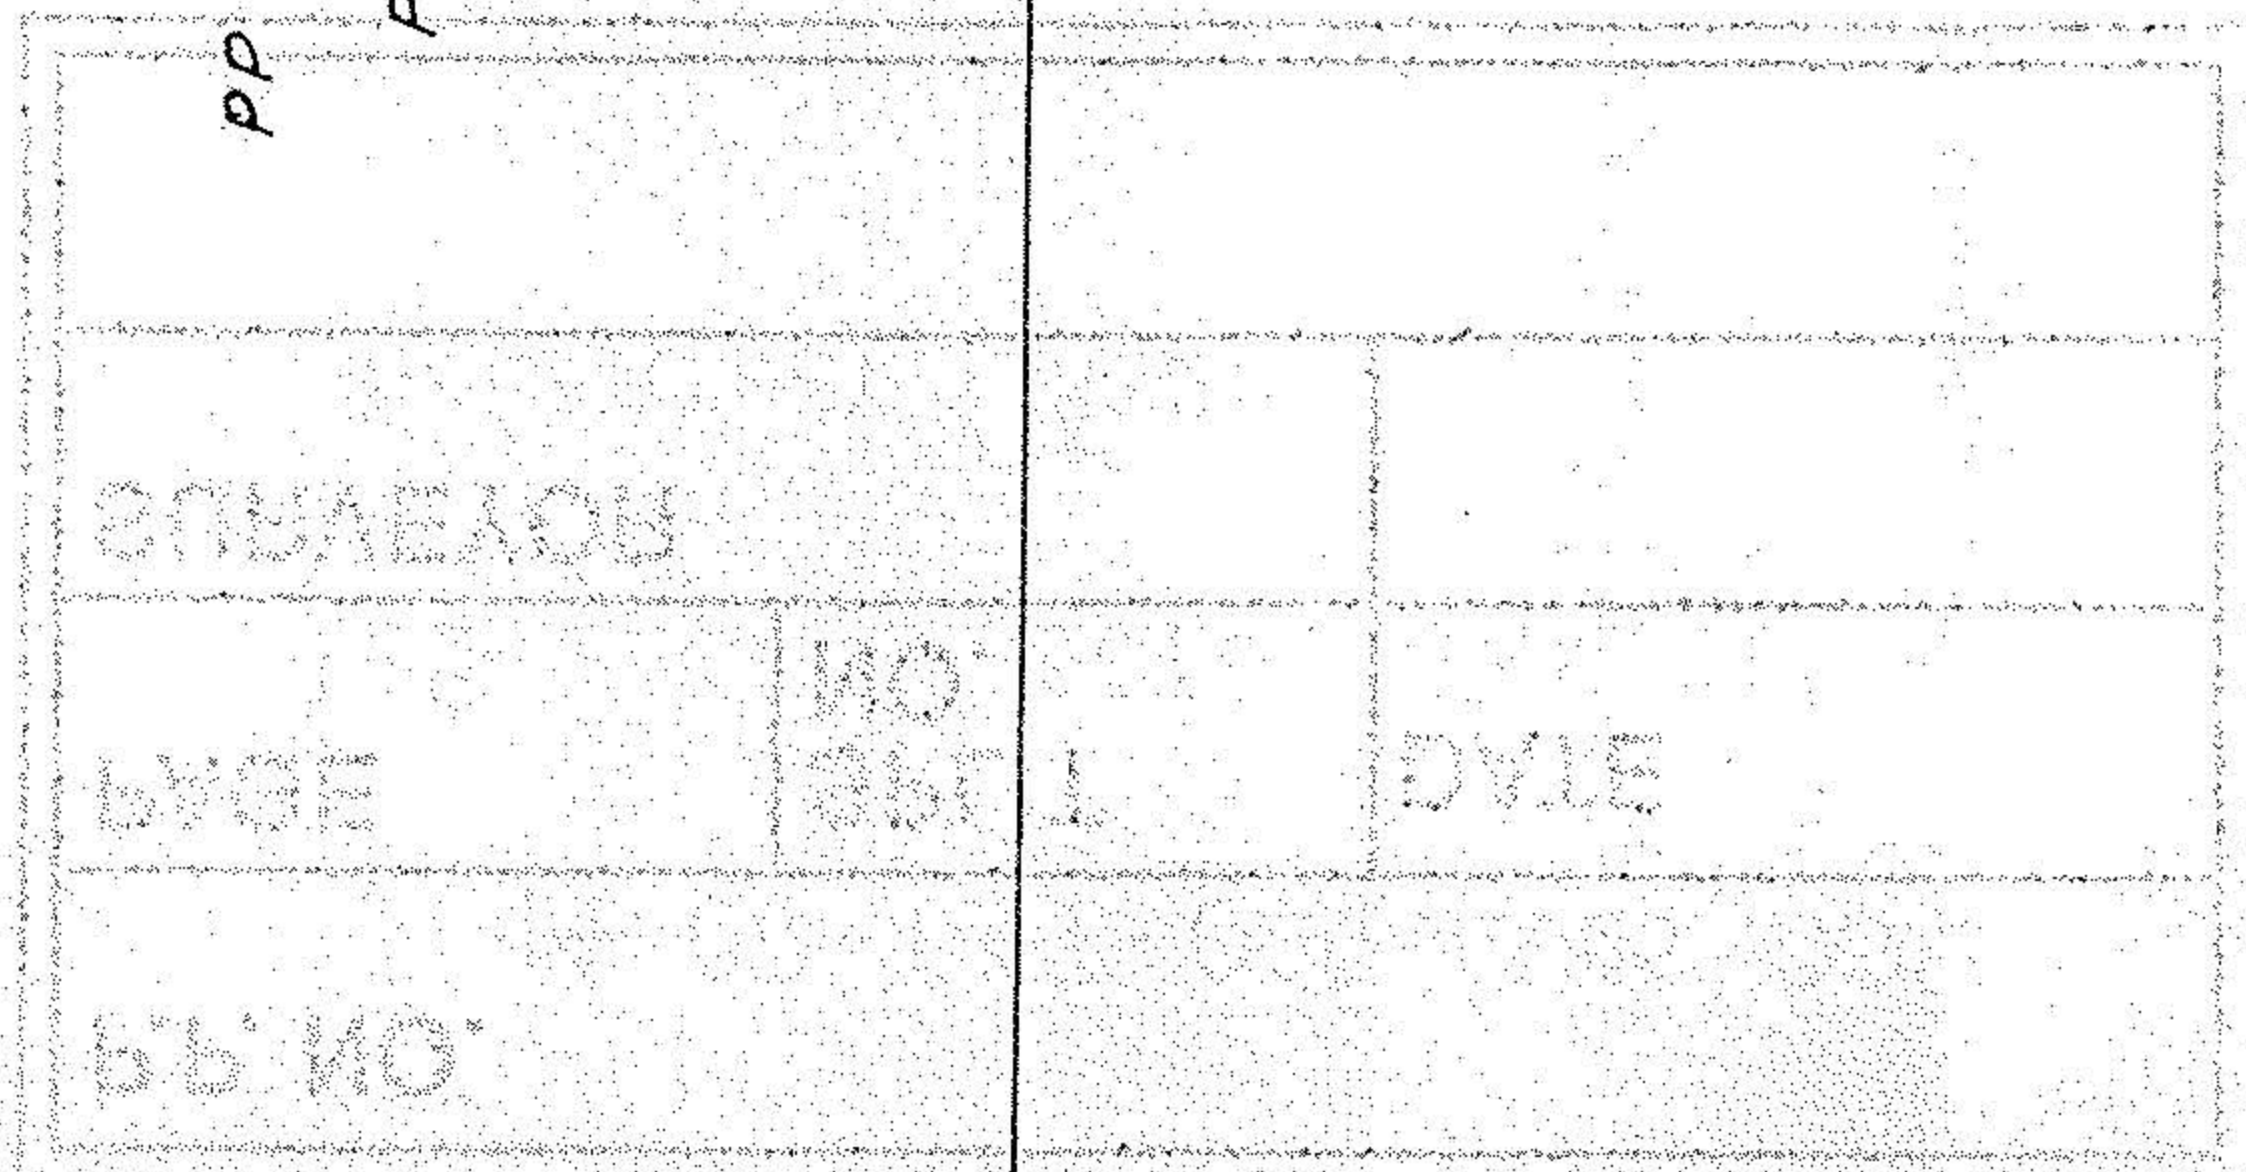

PP 14-00-047-000-001  
FOX, WILFRED  
O.R.V. 58 P.655

N 01° 32' 22" E 1376.55'

PP 14-00-047-000-006  
HOLT, JANINE  
O.R.V. 533 PG. 512

N 01° 32' 22" E  
501.83'

P. 2.303 AC.

S 01° 32' 22" W  
501.83'

S 01° 32' 22" W 1863.69'

PP 14-00-047-000-005

LORAIN COUNTY SAVINGS & TRUST CO. (TRUSTEE)  
V. 964 P. 906

O.L. 34

O.L. 47

646.14'

388.42' 23" E

600-

-007

-003

-004

P2

20751

APPROVED
LORAIN CO.
MAP DEPT.
DATE 3-9-94
PAGE 14-B
BY CAROLYN
BY FRANCIS
VOID # 20751
AFTER

O.L. 47

J.E. CORN. O.L. 47

O.L. 46

PROPOSED PARCEL SPLIT


FOR

BARNEY R. HARTMAN

PART of O.L. 47 PITTSFIELD TWP  
LORAIN COUNTY, OHIO

SURVEY BY:  
K.E. McCARTNEY & ASSOCIATES NORTH  
CONSULTING ENGINEERS & SURVEYORS  
ELYRIA, OHIO

JAMES B. ROBERTS,  
OHIO REGISTERED SURVEYOR NO. 4279

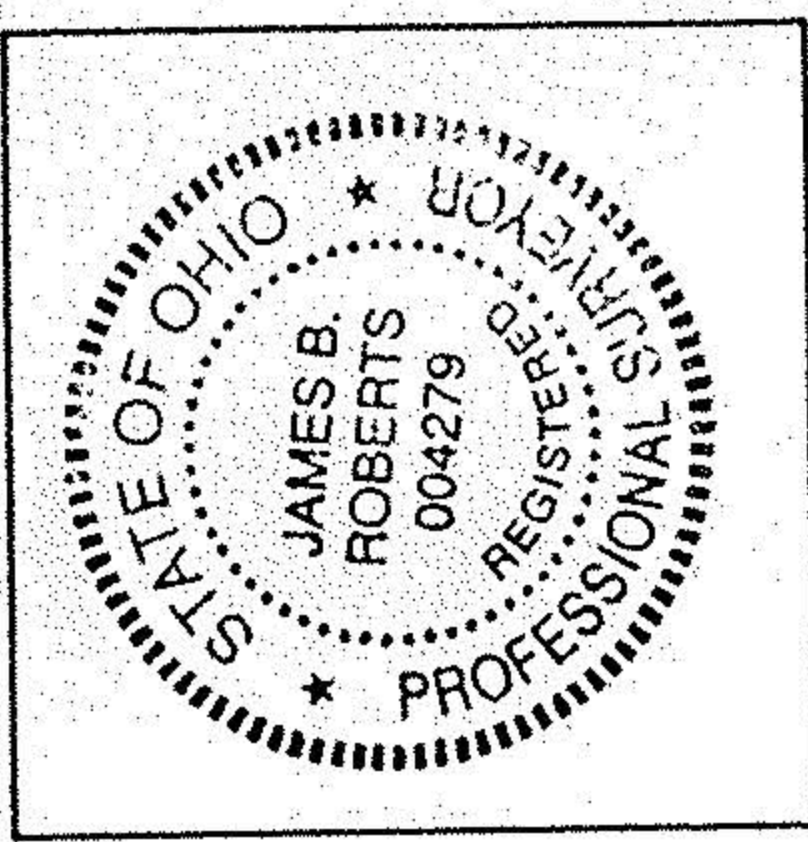

K. E. McCARTNEY & ASSOC.

REGISTERED ENGINEERS & SURVEYORS

945025

JAN. 1994