

STATE ROUTE 20

JOHN VALASSIS
6-29-51 DV. 523-569

GILBERT H. & F.L. HISCOX
9-1-56 DV. 656 - 284

MARY BARKACS
2-18-53 DV. 488 - 253

14-B
14-00-028
14-00-033

14-B
14-00-028-000-011

14-00-028-000
14-00-033





STEVE & HILARY
1-21-27 DV. 227 - 631

WILLIAM & MARY BARKACS
-22-50 DV. 488 - 253

14-B
14-00-033-000-008

ROBT M. & ORRLE NUHN
12-14-49 DV. 478 - 228

SURVEY FOR ADELACE M. SHERMAN
PART OF C.L. 28 & 32 PITTSFIELD TWP
LORAIN COUNTY OHIO
SCALE 1"=150'
NOV. 1968
LAUNDON, HOFFMAN & SIMON - SURVEYORS

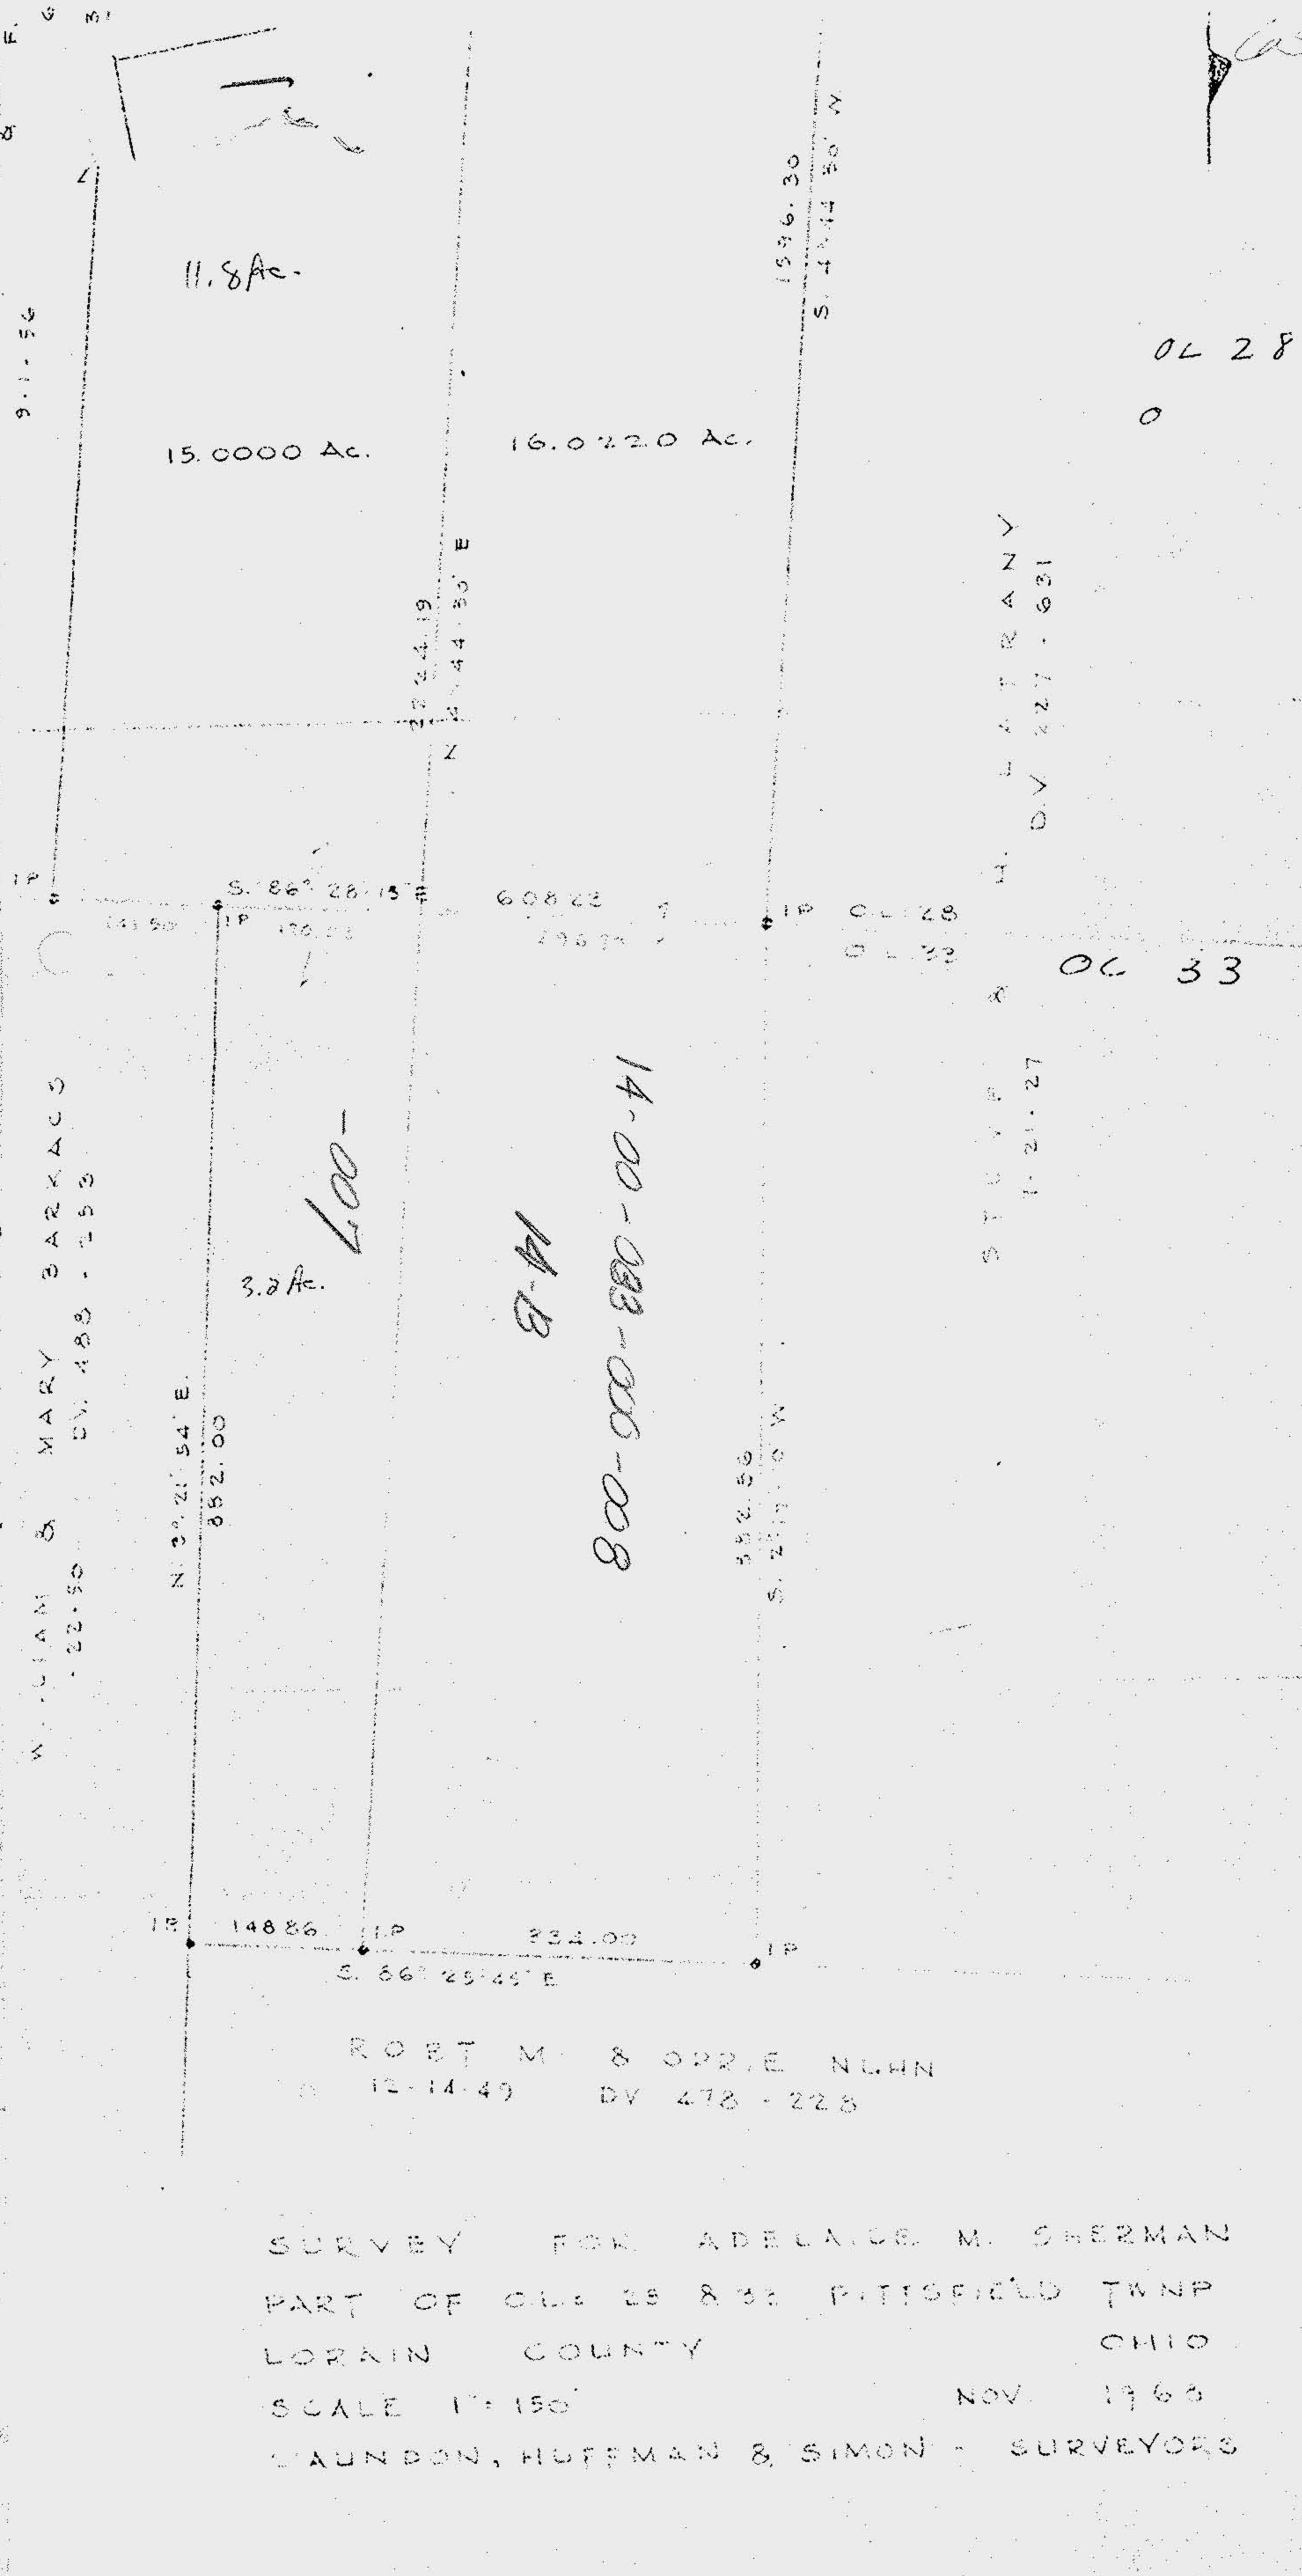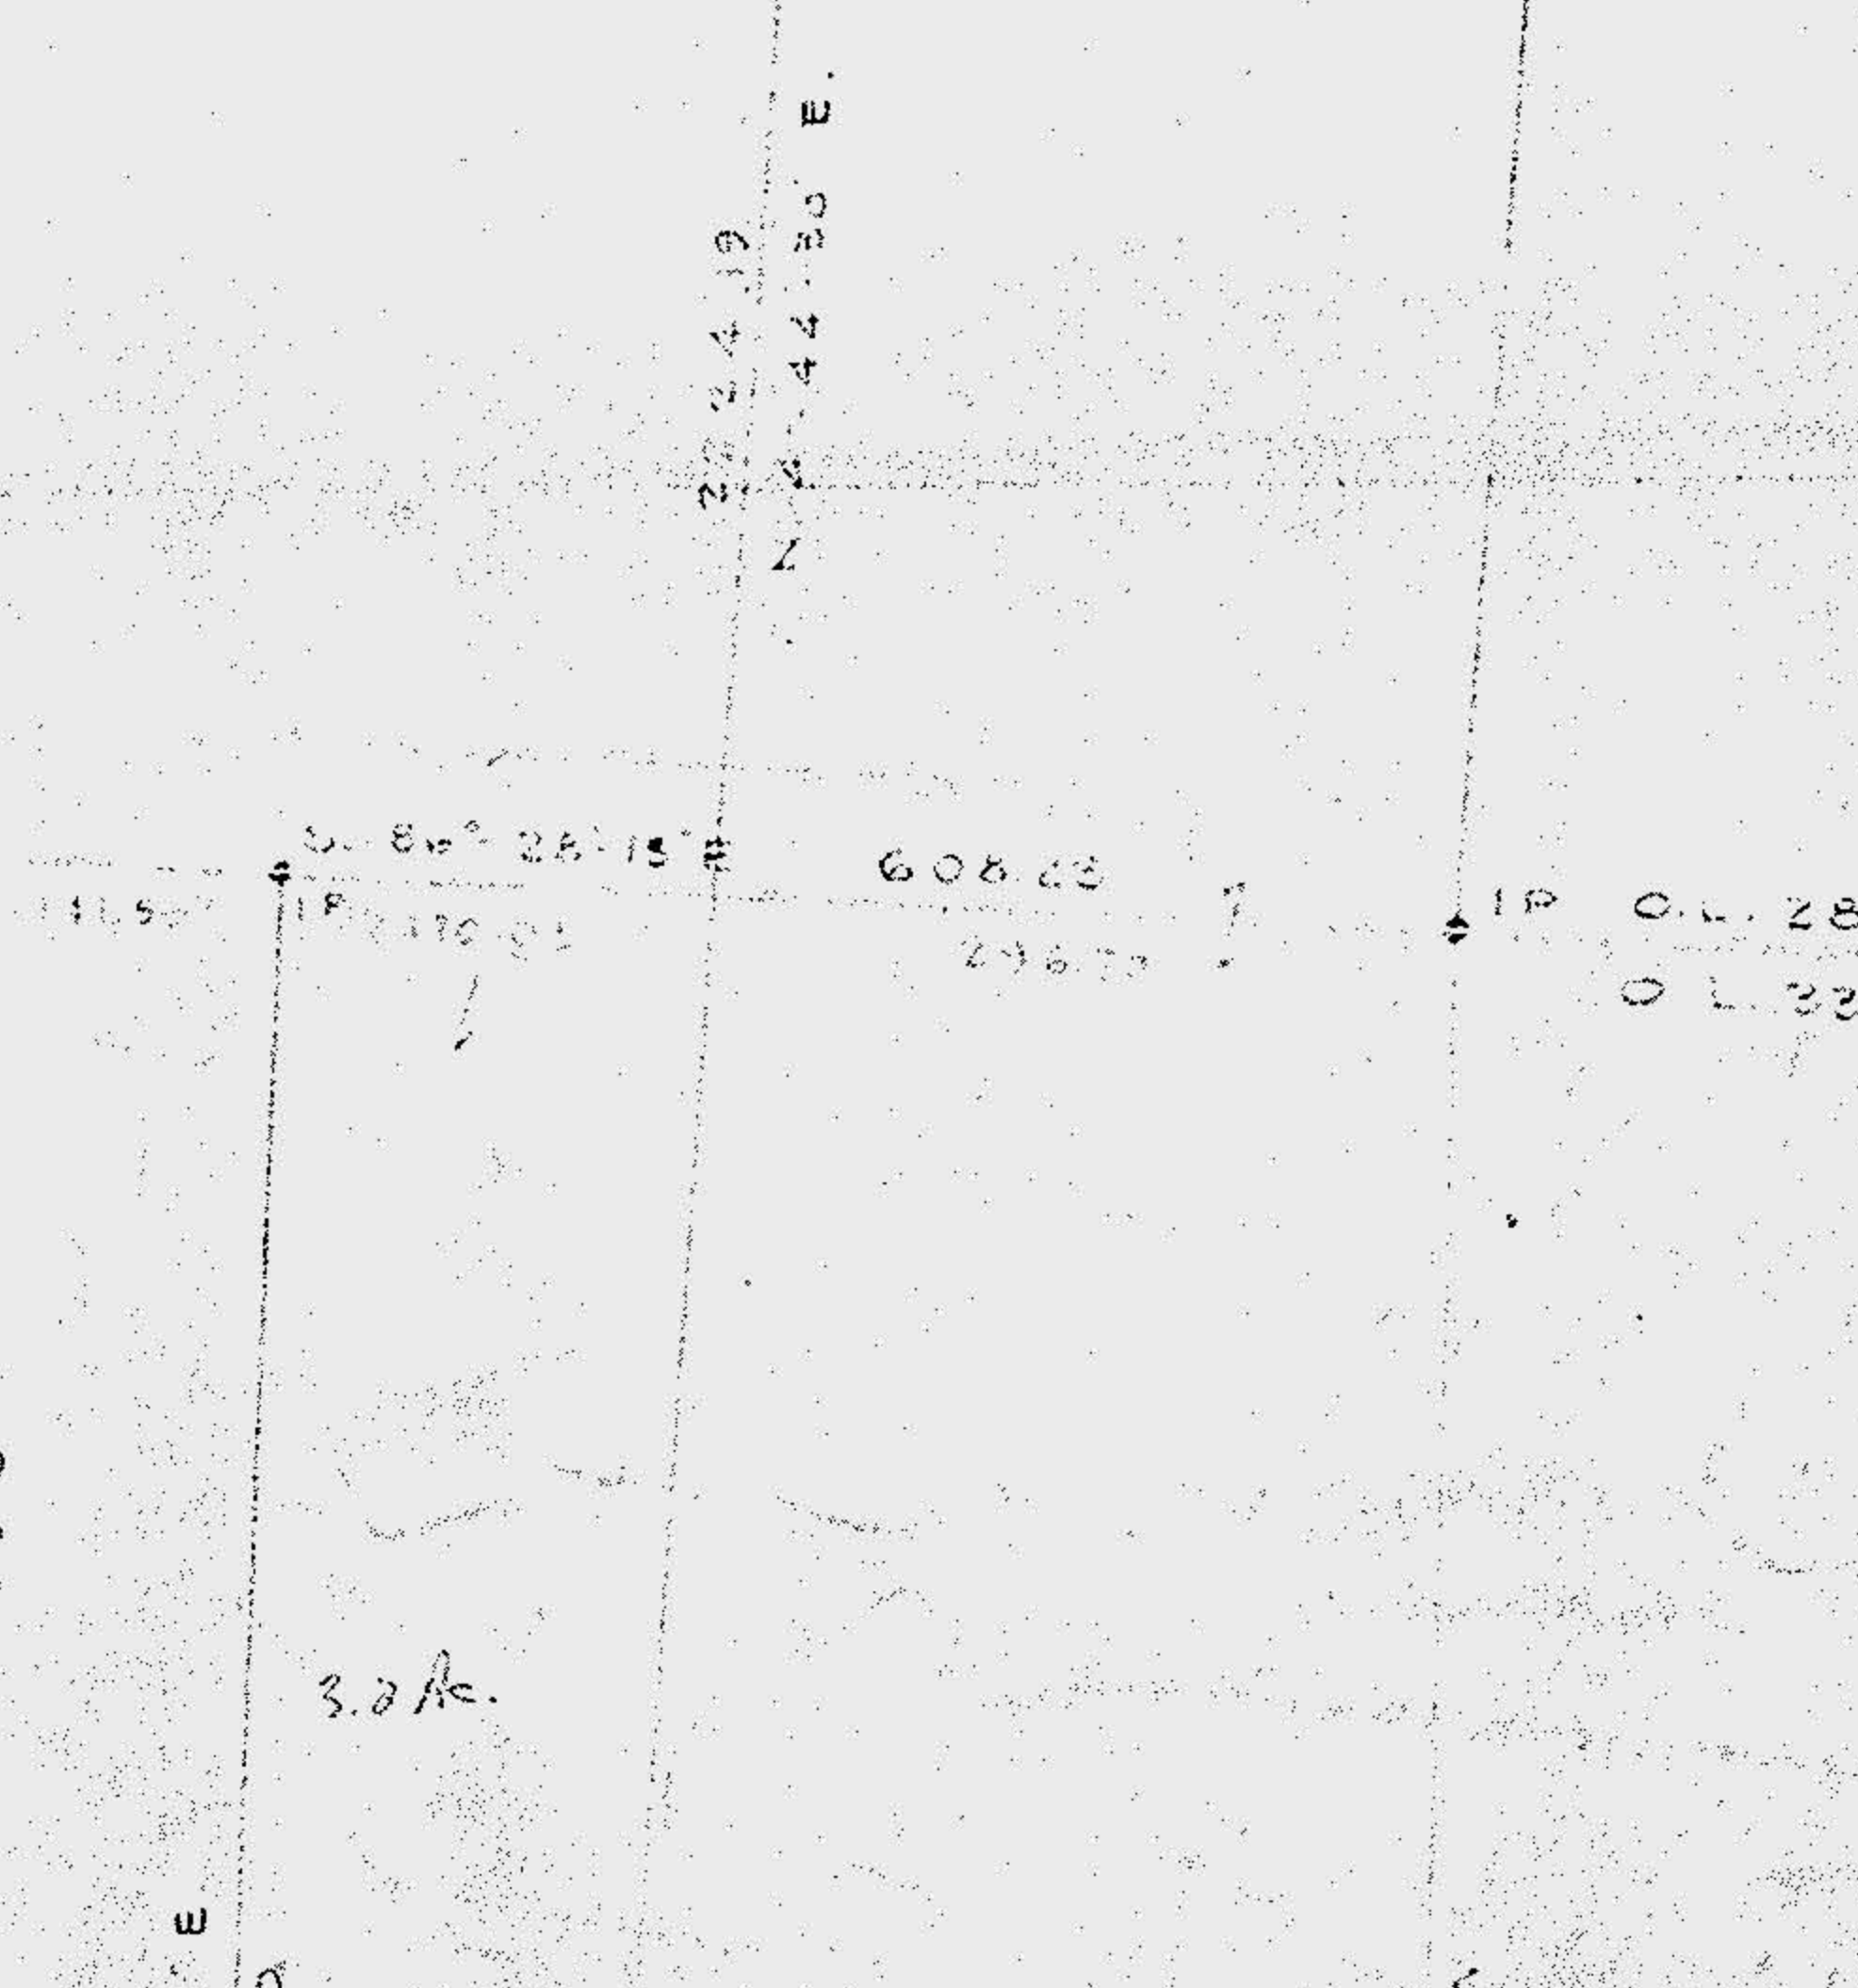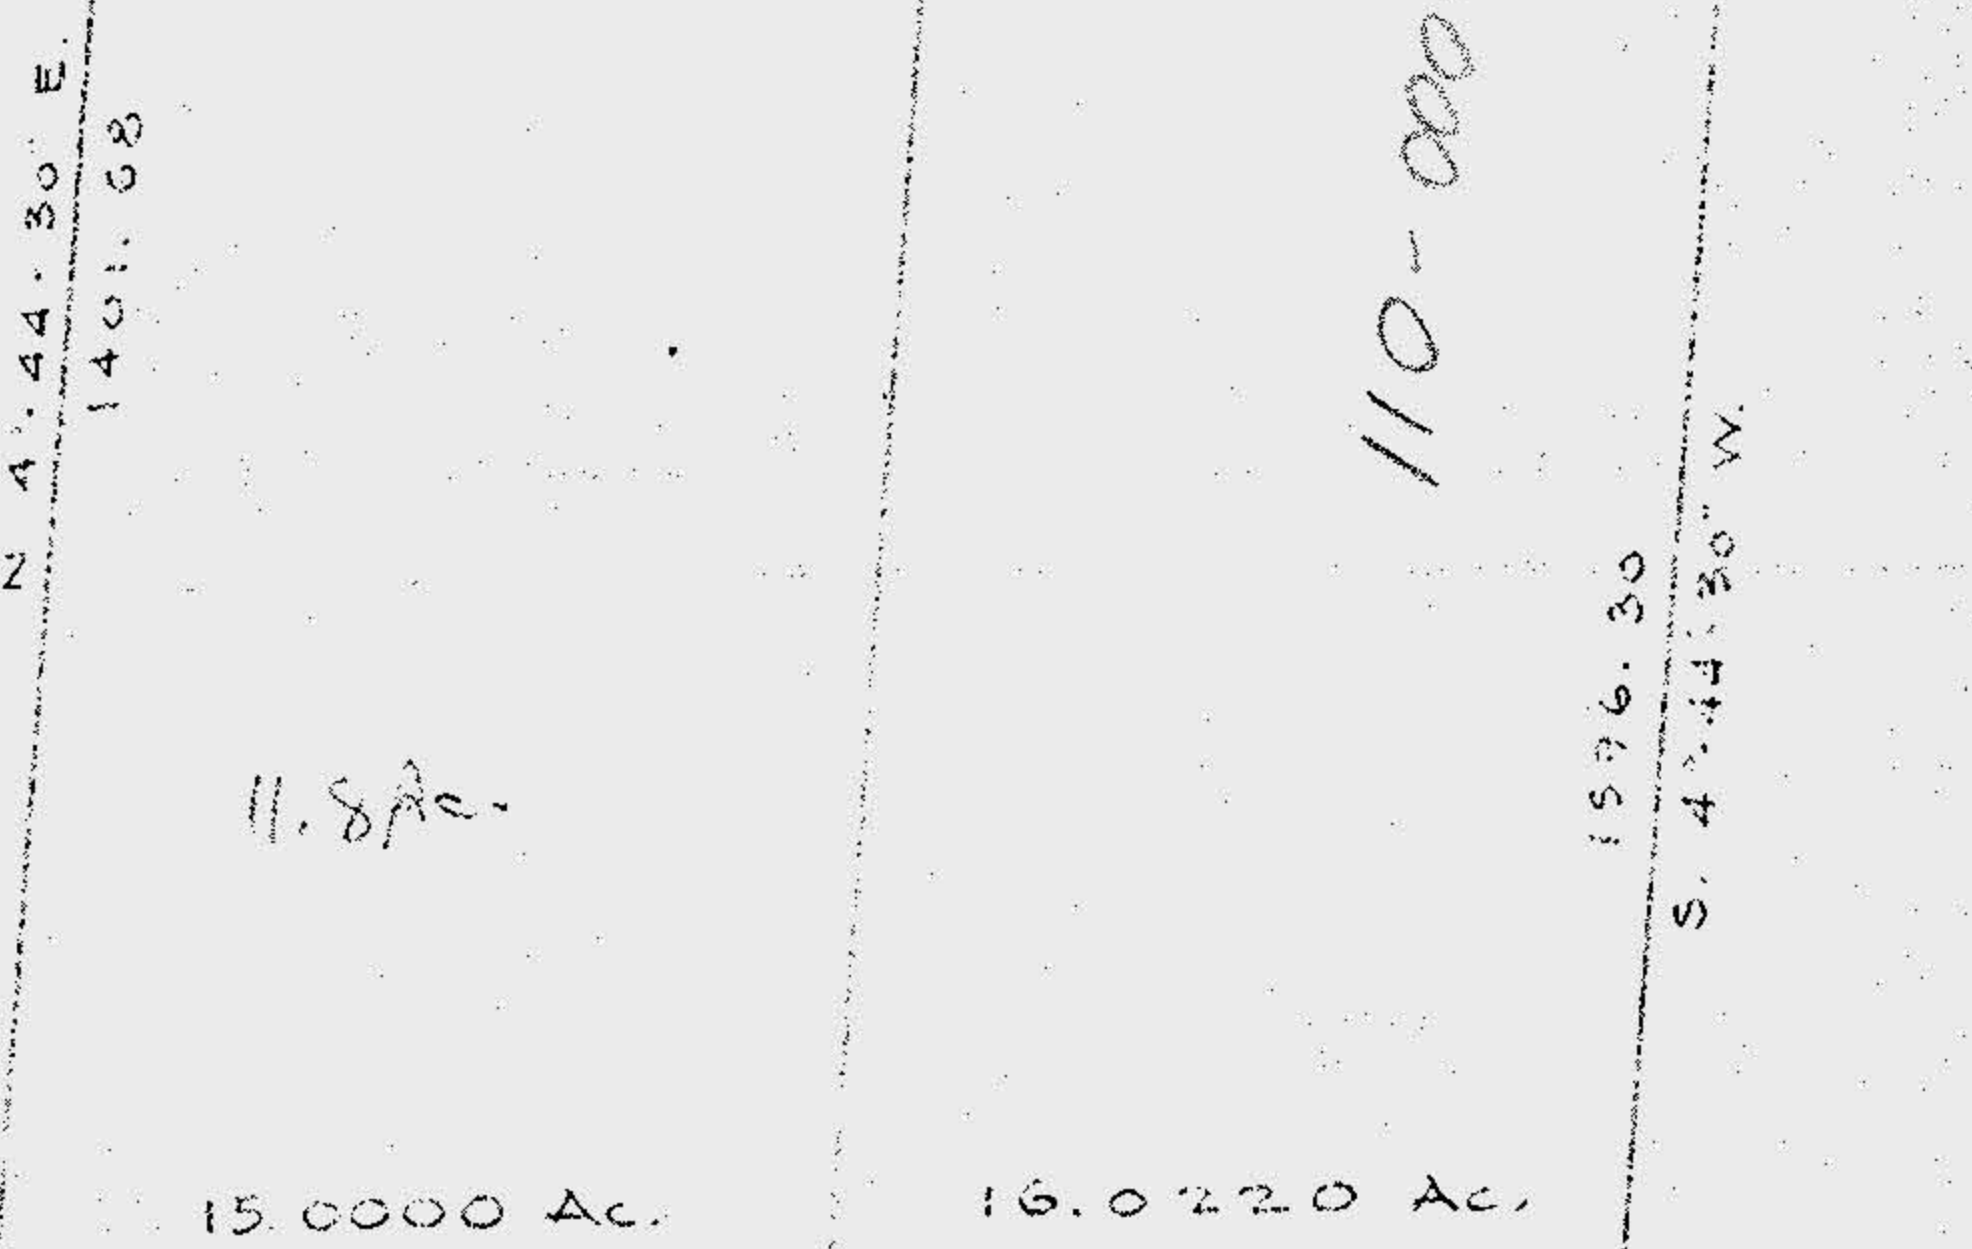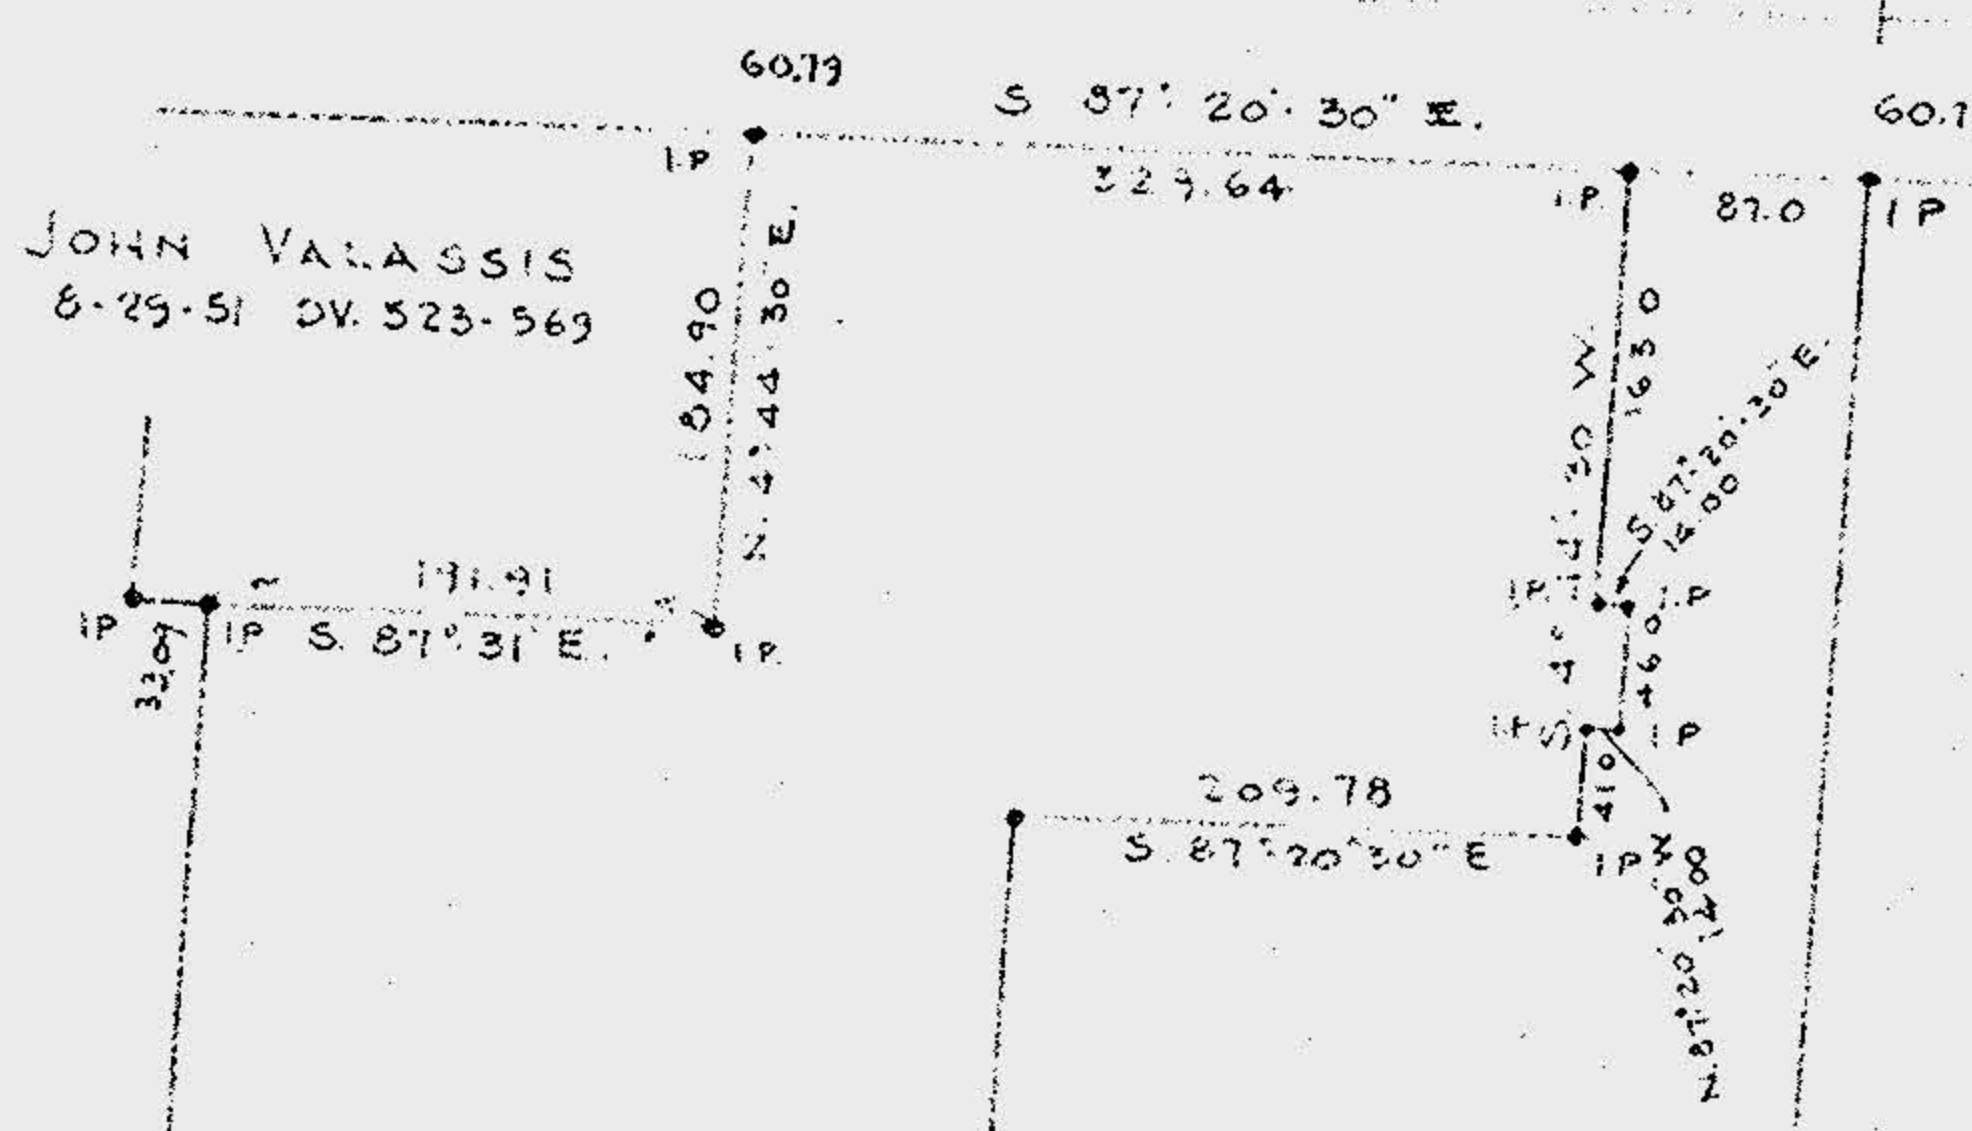

0228
0

STEVE & HILARY
1-21-27 DV. 227 - 631

0233

6560