
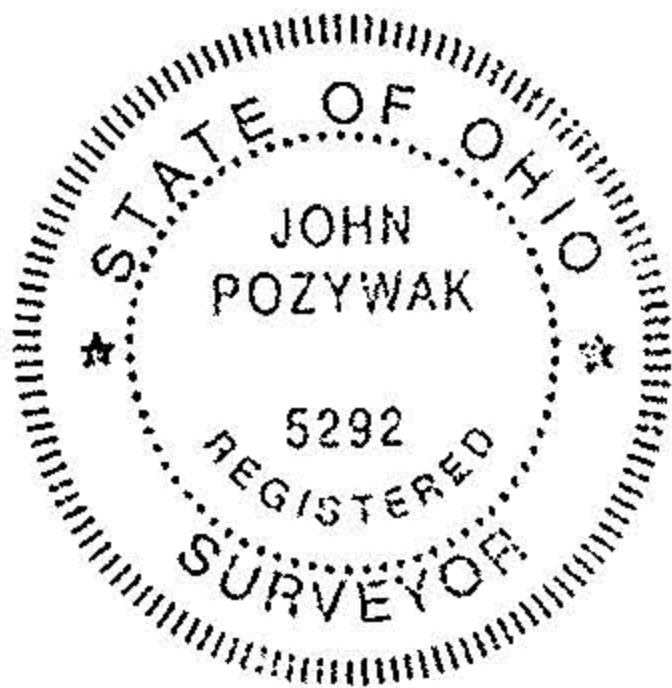


- Monument box
- Iron pipes & d
- Iron pipes set

21322

APPROVED LORAIN CO. MAP DEPT
DATE 5-5-95
PAGE 17-D
BY CAROLYN FRANCIS
21322

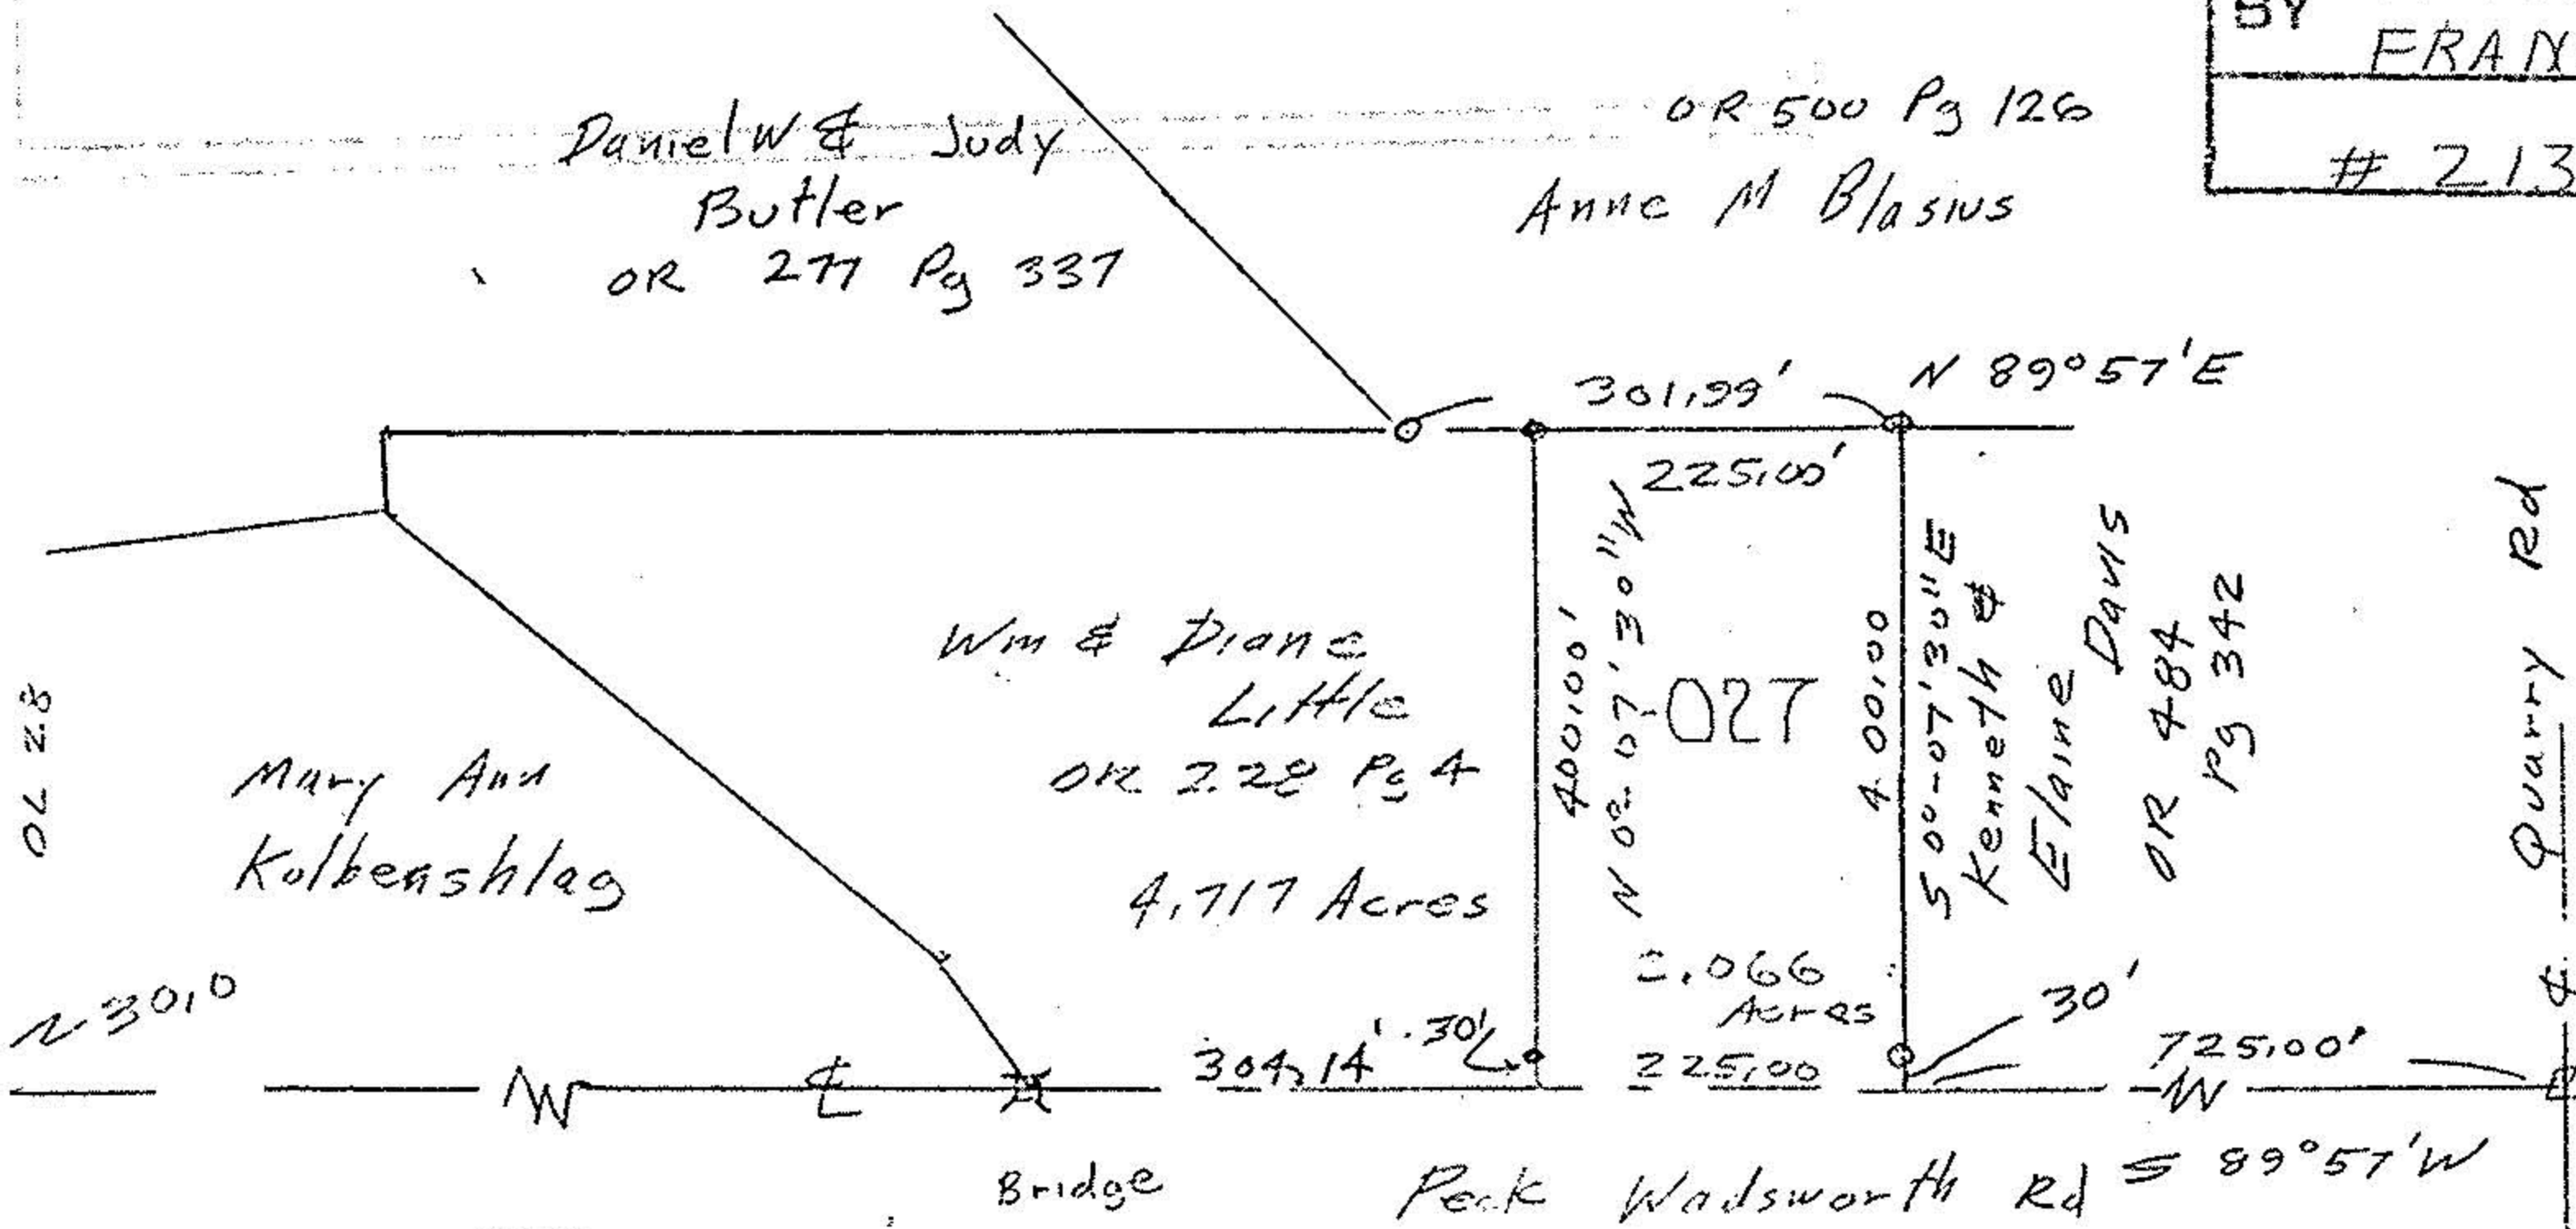

John Pozywak
Reg Surveyor 5292

Survey of Parcel split for
Wm Little
Part of Original Lot 28 Tract 8
Brighton Township
Lorain County Office
Scale 1" = 200' May 1, 1993
7/6/93