


**MAP OF PROPERTY SPLIT**  
 COUNTY OF LORAIN - STATE OF OHIO  
 BEING PART OF  
 WELLINGTON TOWNSHIP ORIGINAL LOT N<sup>o</sup> 33

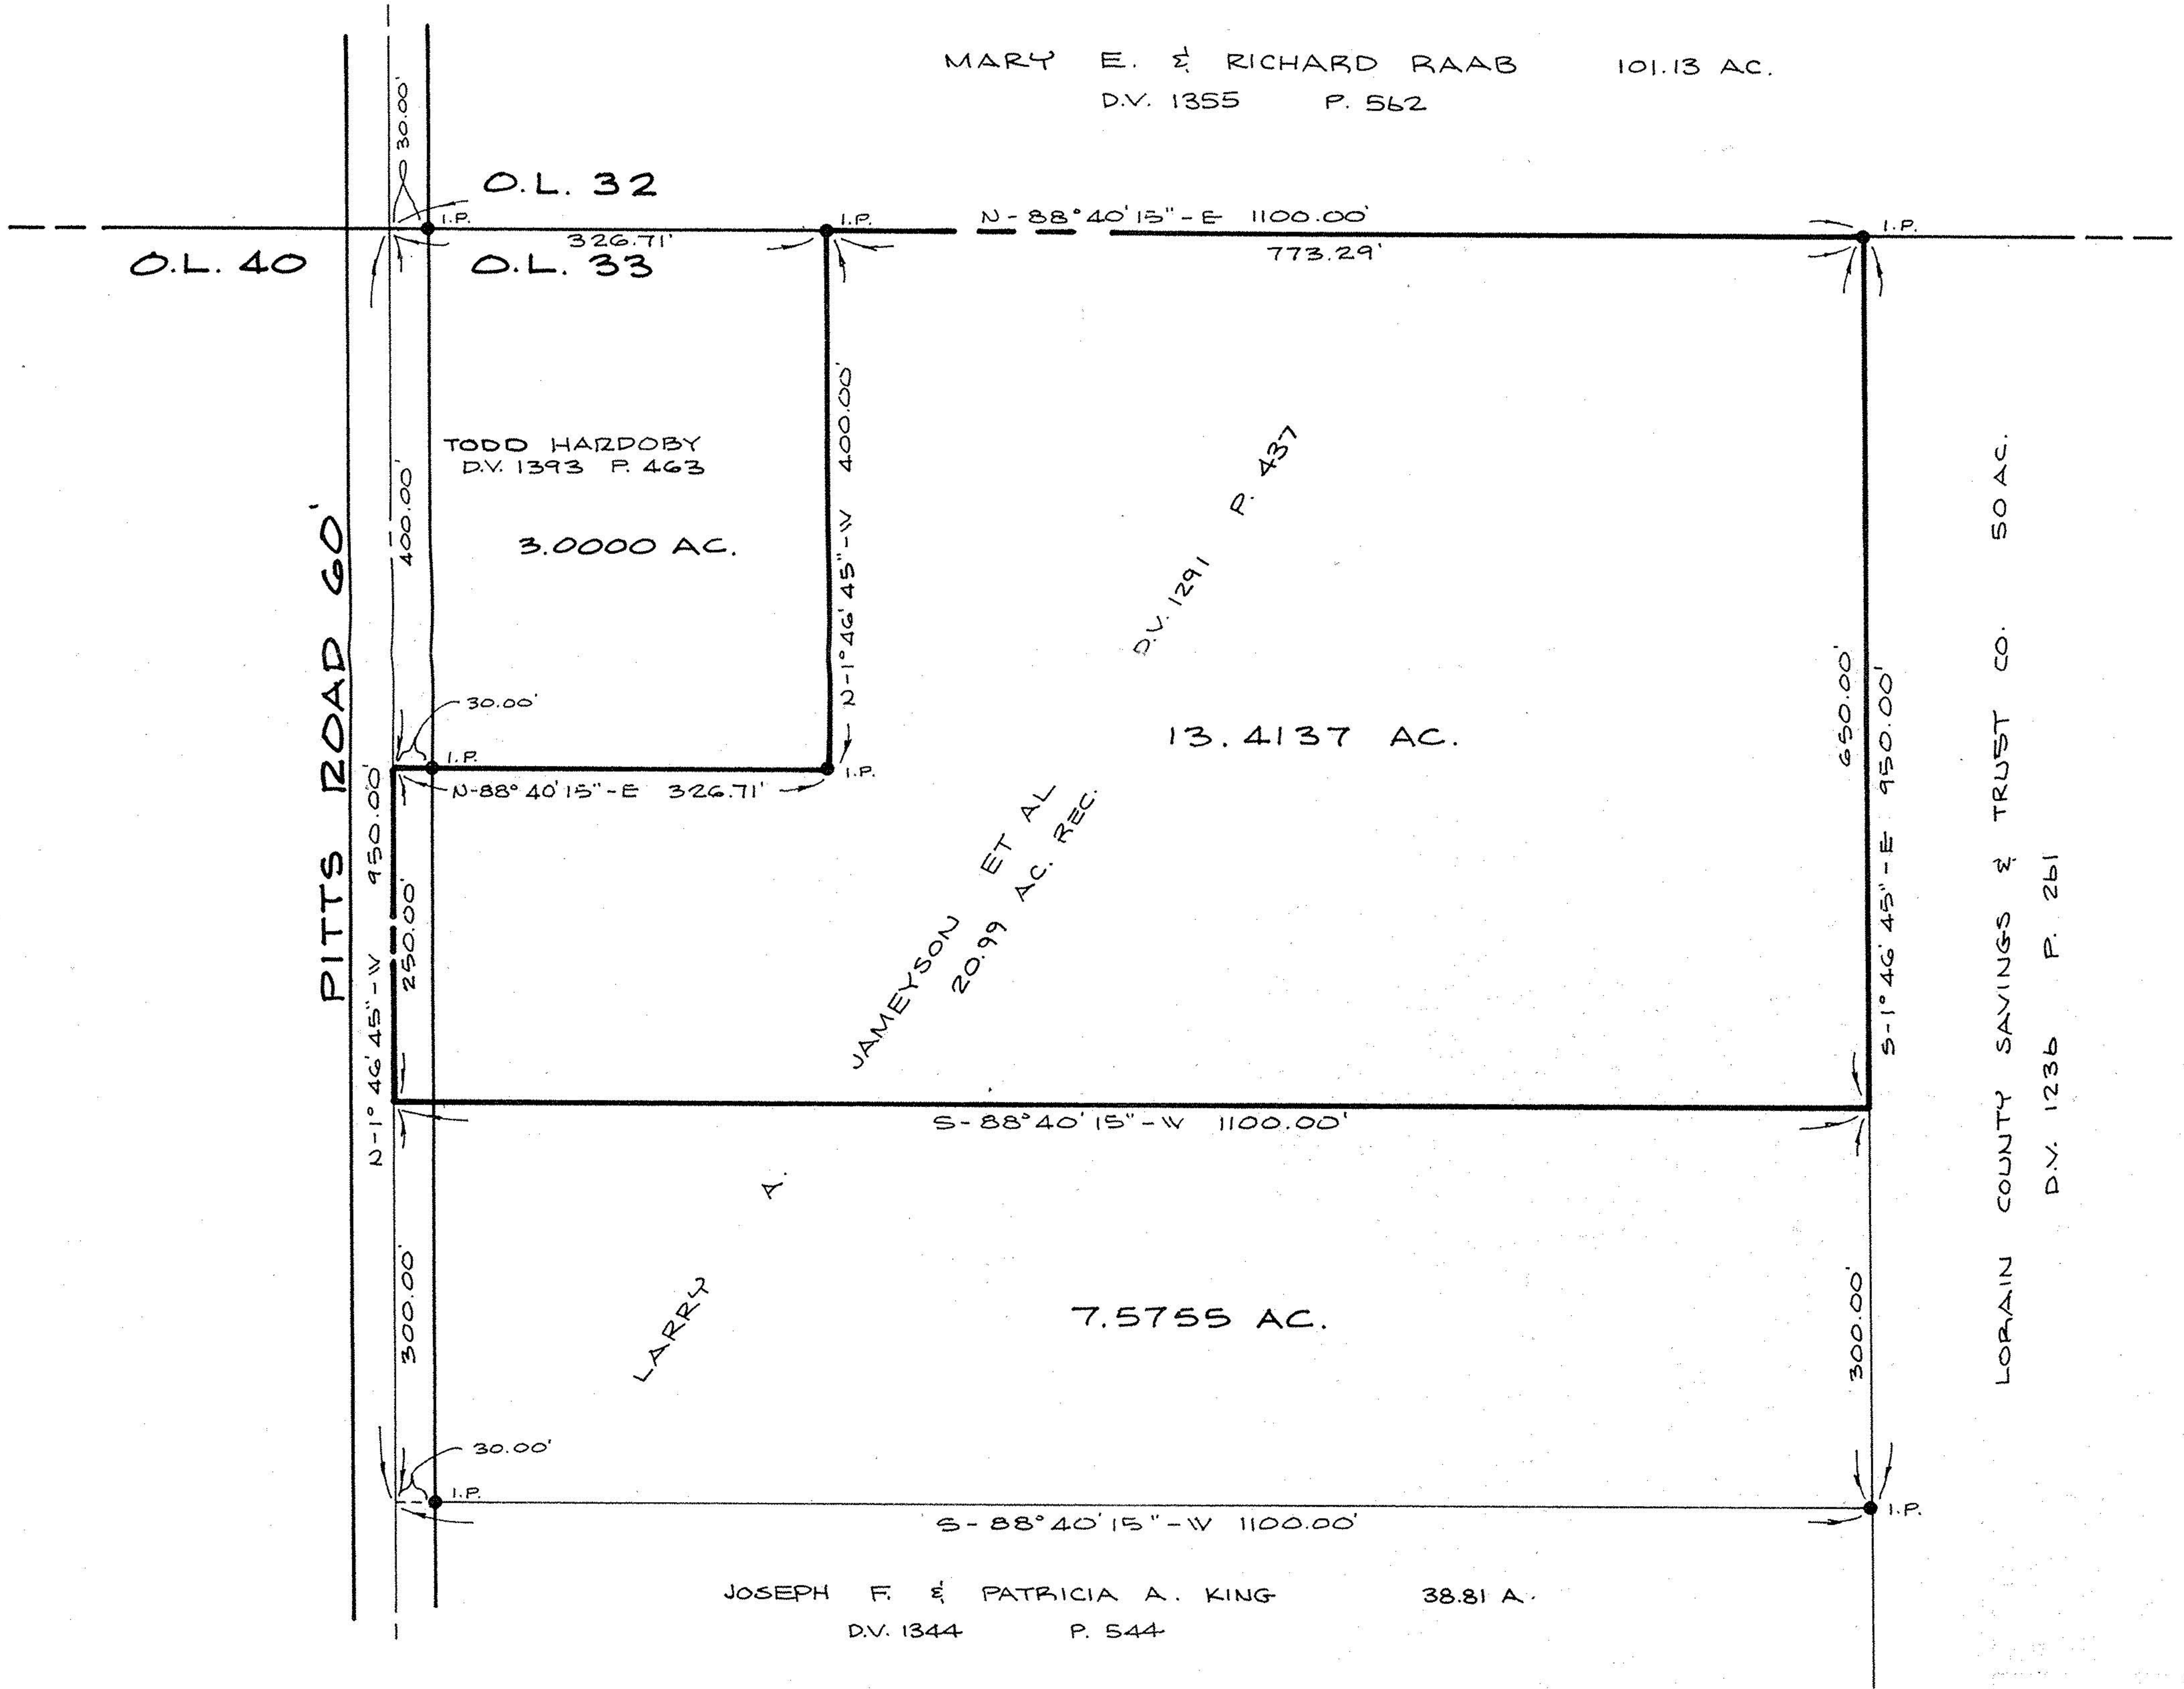


SCALE 1" = 100'



#17719

APPROVED  
 LORAIN CO.  
 MAP DEPT.  
 DATE 10-15-87  
 PAGE 18-B  
 BY C. FRANCIS  
 VOID AFTER 17719

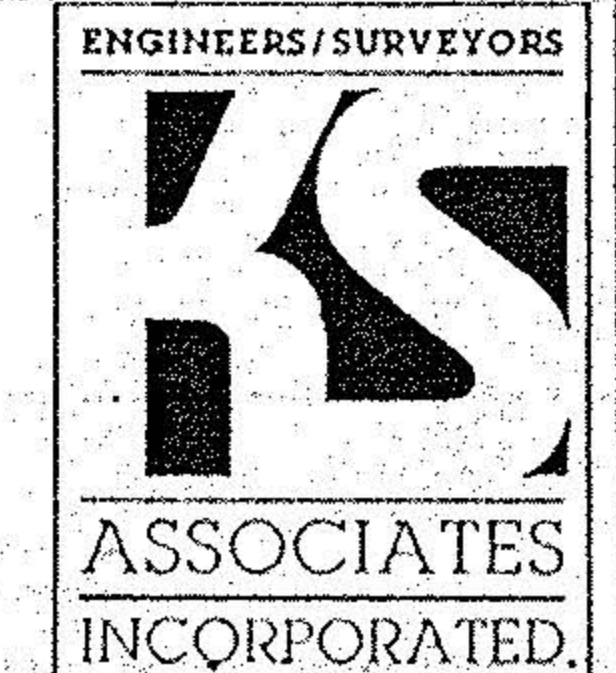

424 Middle Avenue  
 P.O. Box 89  
 Elyria, Ohio 44036

AUG. 12, 1987