
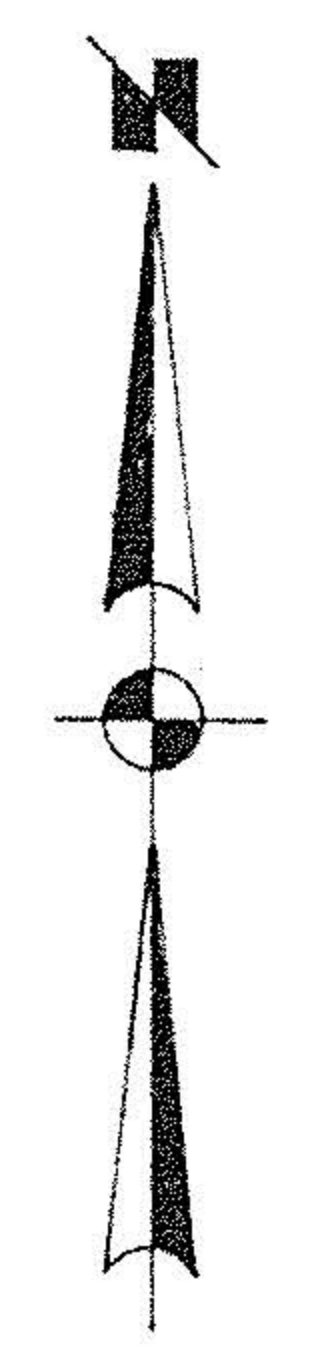


PITTS RD.

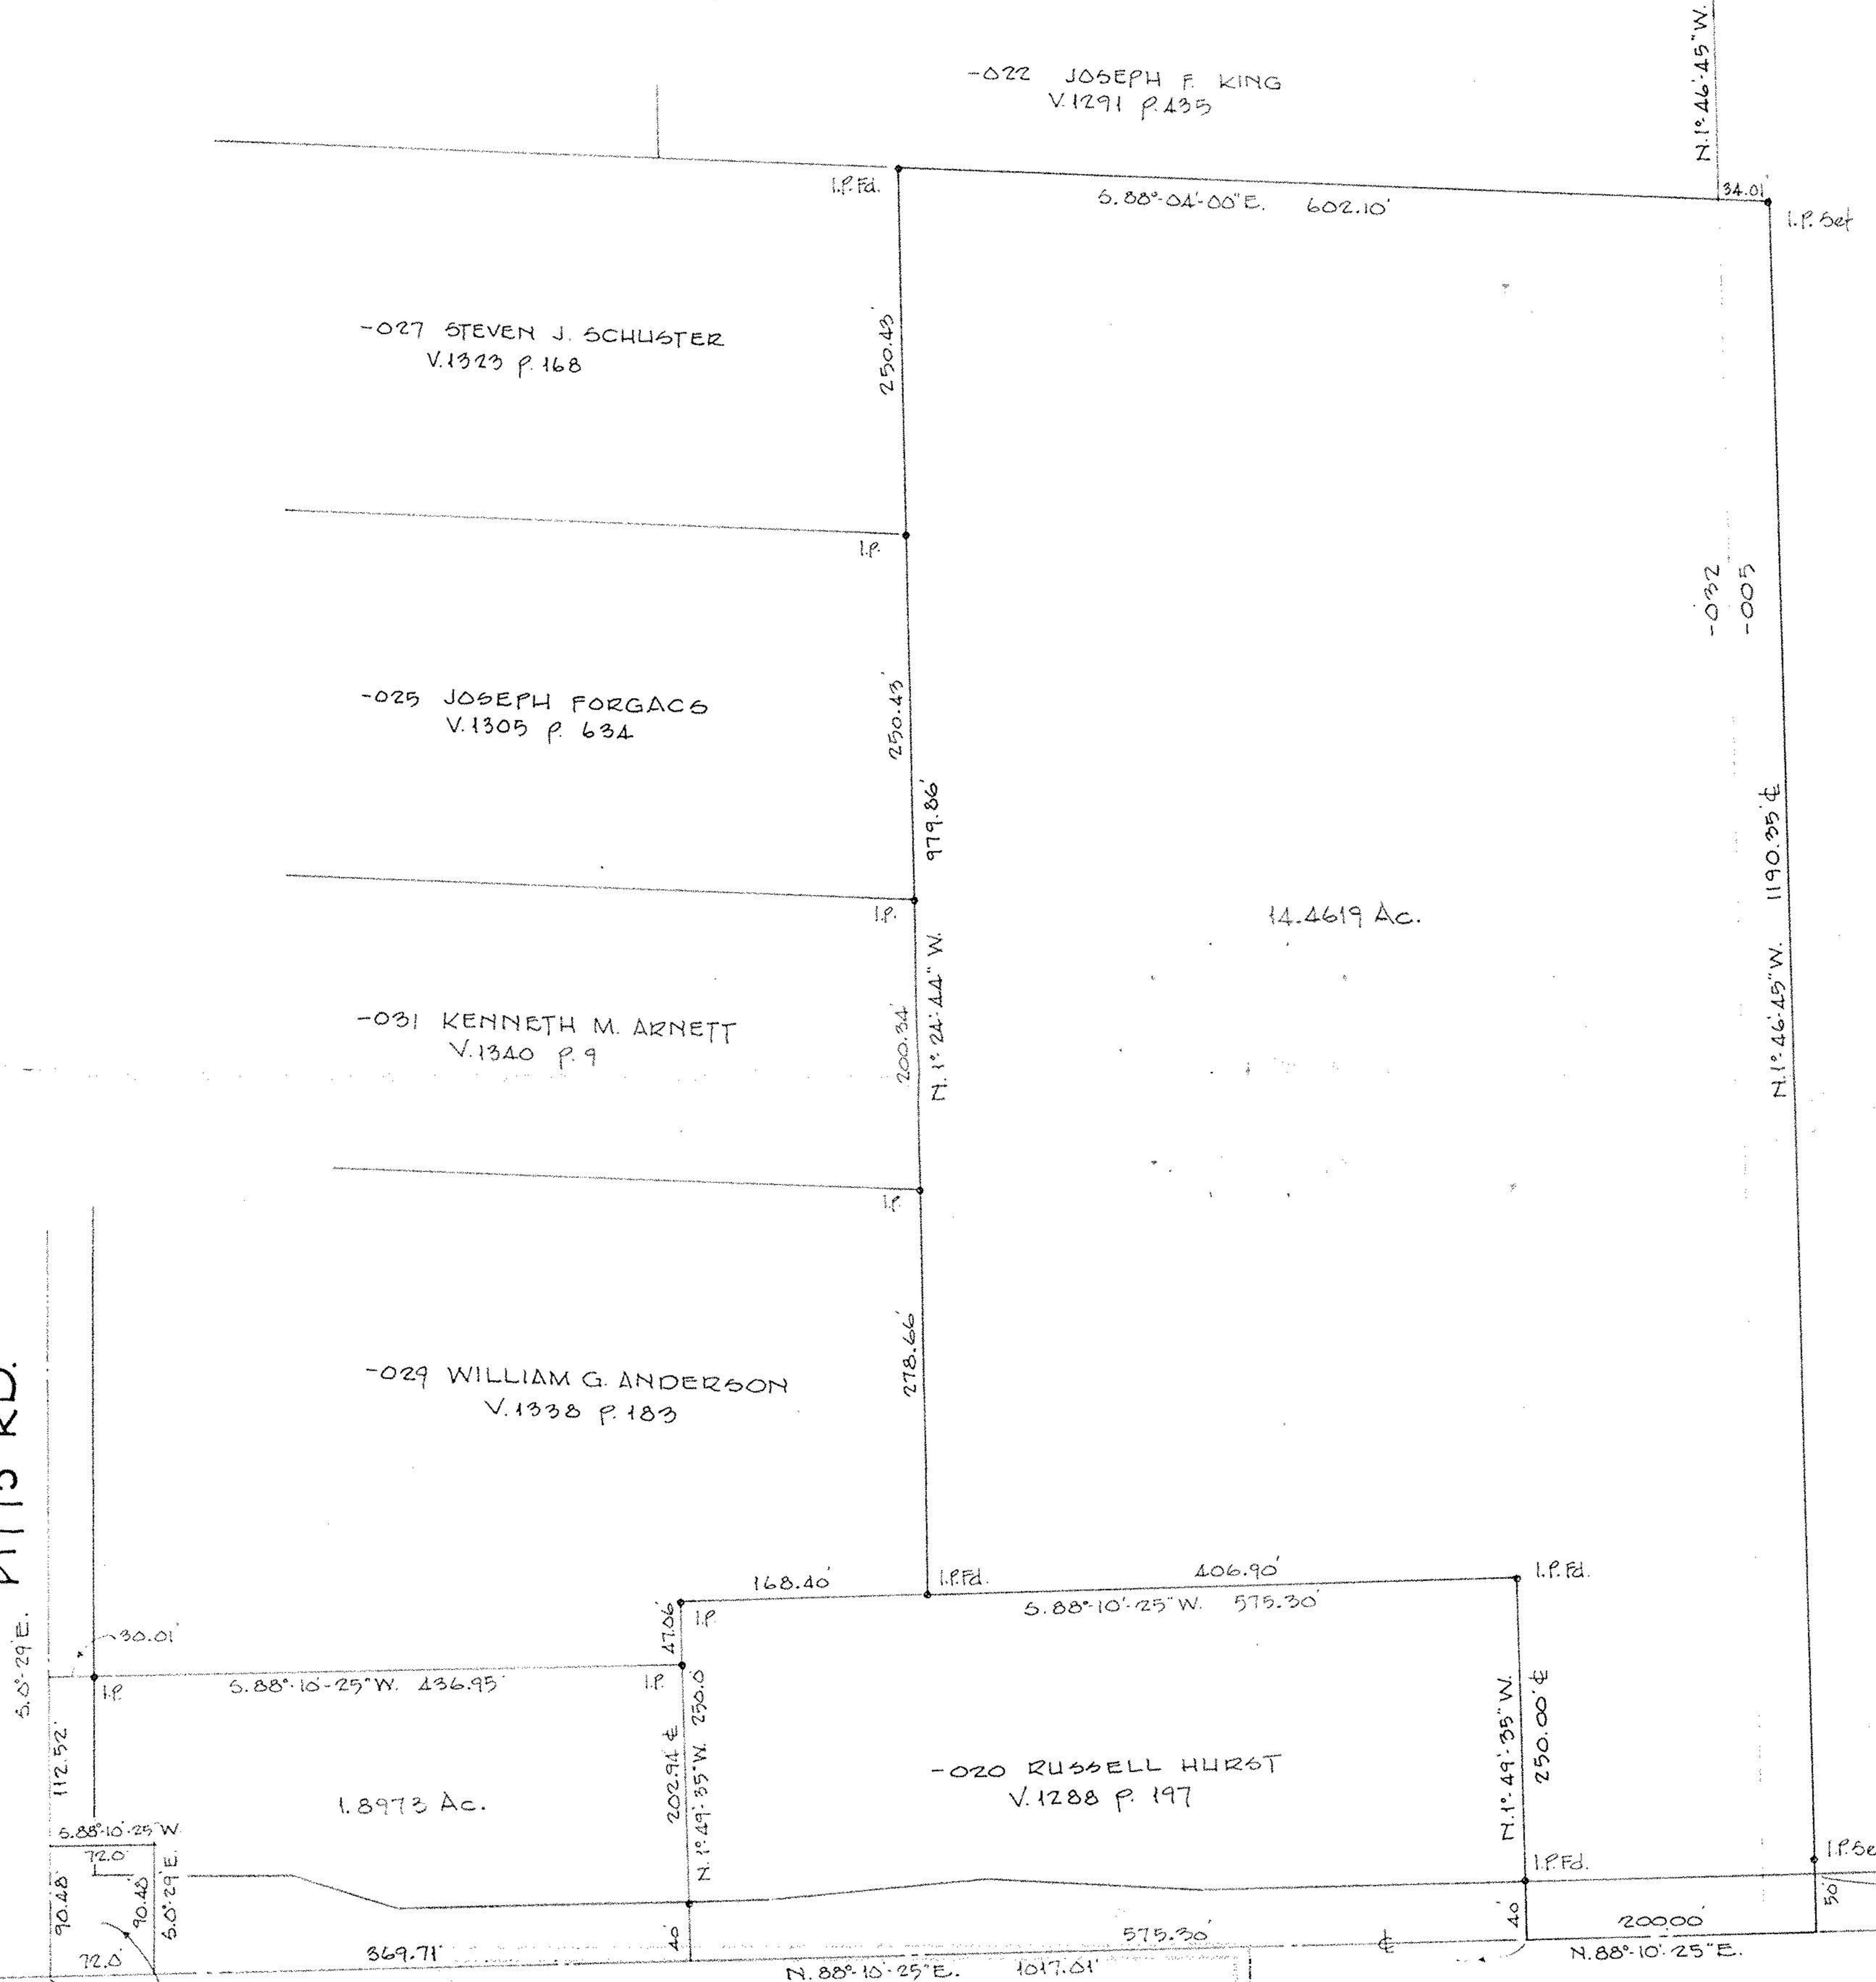

SURVEY FOR
LORAIN COUNTY SAVINGS & TRUST CO. (TRUSTEE)
 PART of O.L. 33 WELLINGTON TWP. LORAIN COUNTY OHIO
 SCALE 1"=100' MARCH, 1989
 LAUNDON • SIMON • CAHL & ASSOC.
 ENGINEERS SURVEYORS
 Job No. 89-1800

ACREAGE OUT OF 18-00-033-000-005 (0.93 A)
 " " " -038 (13.53 A)
Mary Maloy
Lorain Co. Title Co.

MEDINA - NORWALK RD. S.R. 18
 RURAL LORAIN COUNTY WATER AUTHORITY (0.1495 Ac)



#18430
 APPROVED
 LORAIN CO.
 MAP DEPT.
 DATE 5-11-89
 PAGE 18-B
 BY Carol-Francis
 VOID AFTER #18430

MAR 30

18-00-033-000