
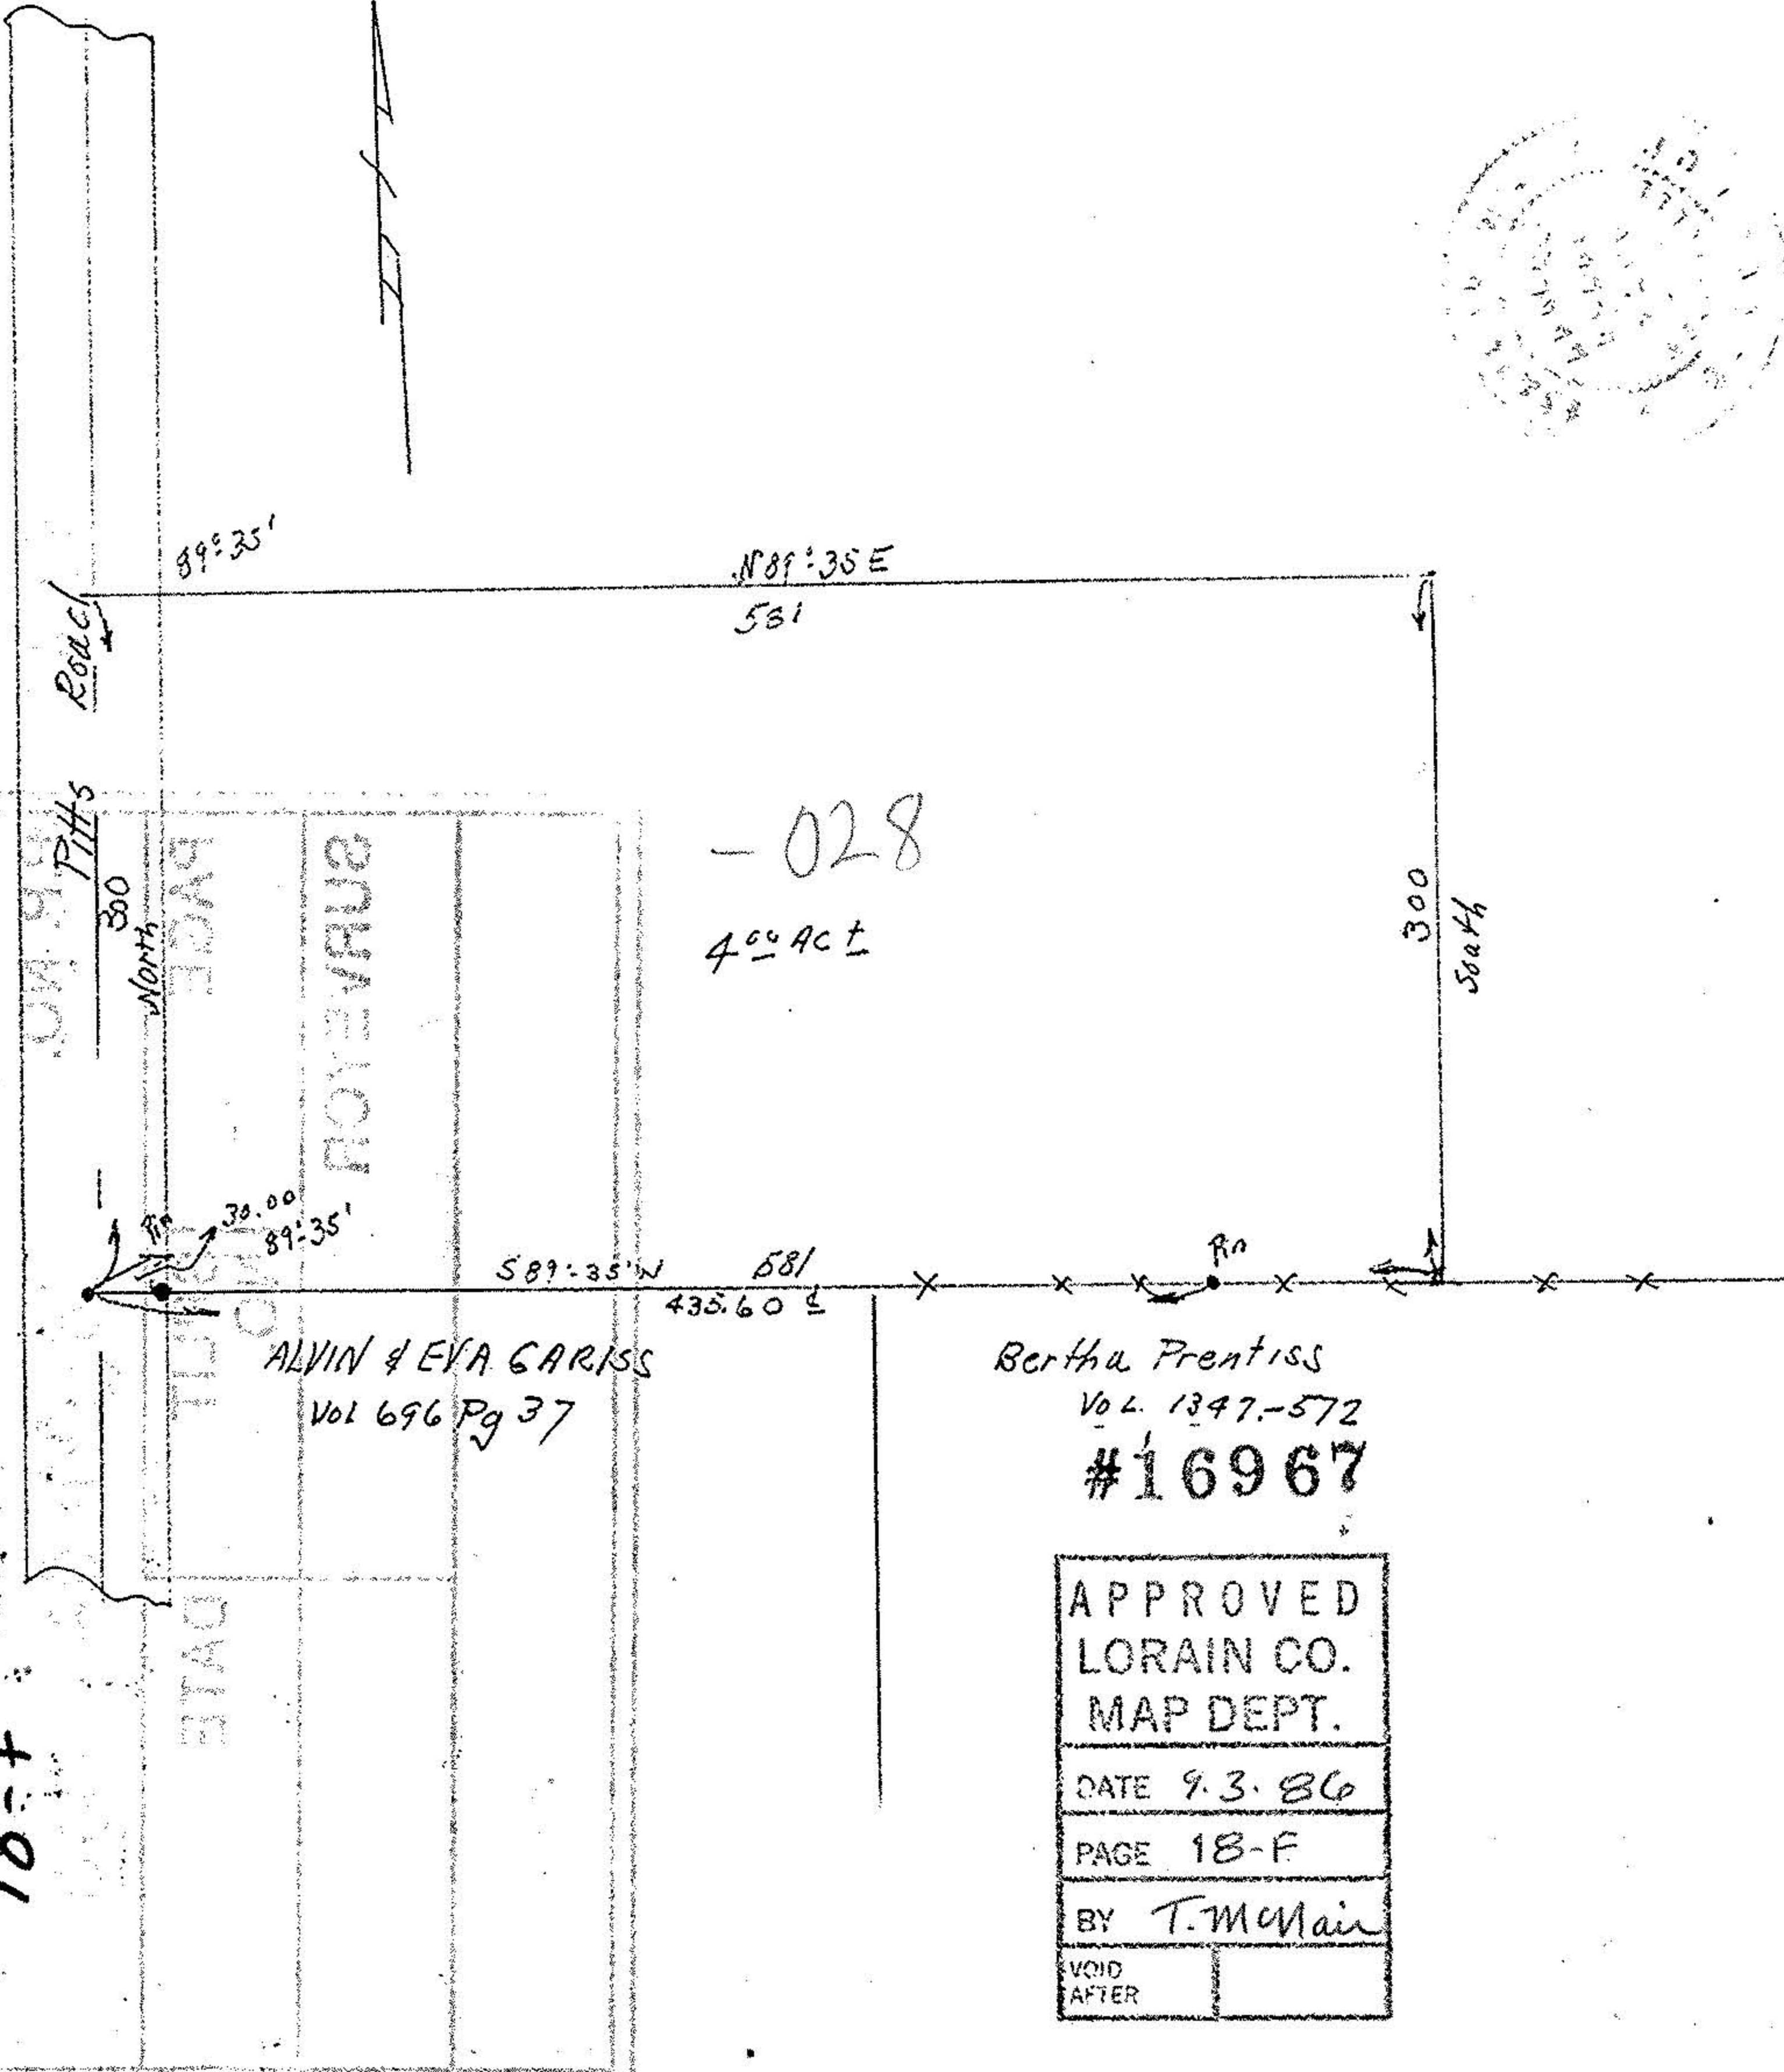


#2492

Map of Part of O.L. 34 Wellington Twp. Lorain Co. Ohio
Scale 1" 100'
July 31 1986
By Arnold F. Koepp Reg. Surveyor No. 4306

18-00-034-000

#16967

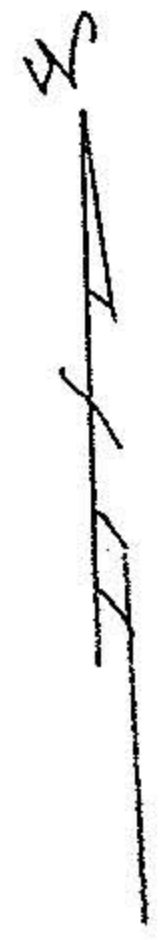

ALVIN & EVA GARISS
Vol 696 Pg 37

Bertha Prentiss
Vol. 1347-572
#16967

APPROVED
LORAIN CO.
MAP DEPT.
DATE 9.3.86
PAGE 18-F
BY T. McVair
VOID AFTER

18-F