

# KLEINOEDER · SCHMIDT and ASSOCIATES

ENGINEERS — SURVEYORS — CONSULTANTS IN LAND PLANNING  
ELYRIA - NORWALK - MEDINA OHIO

## SURVEY

Sublot(s) \_\_\_\_\_

Subd'n \_\_\_\_\_

Township WELLINGTON

Tract \_\_\_\_\_


Orig. Lot(s) 39

Sec. \_\_\_\_\_

County of LORAIN

State of Ohio

Corporation \_\_\_\_\_

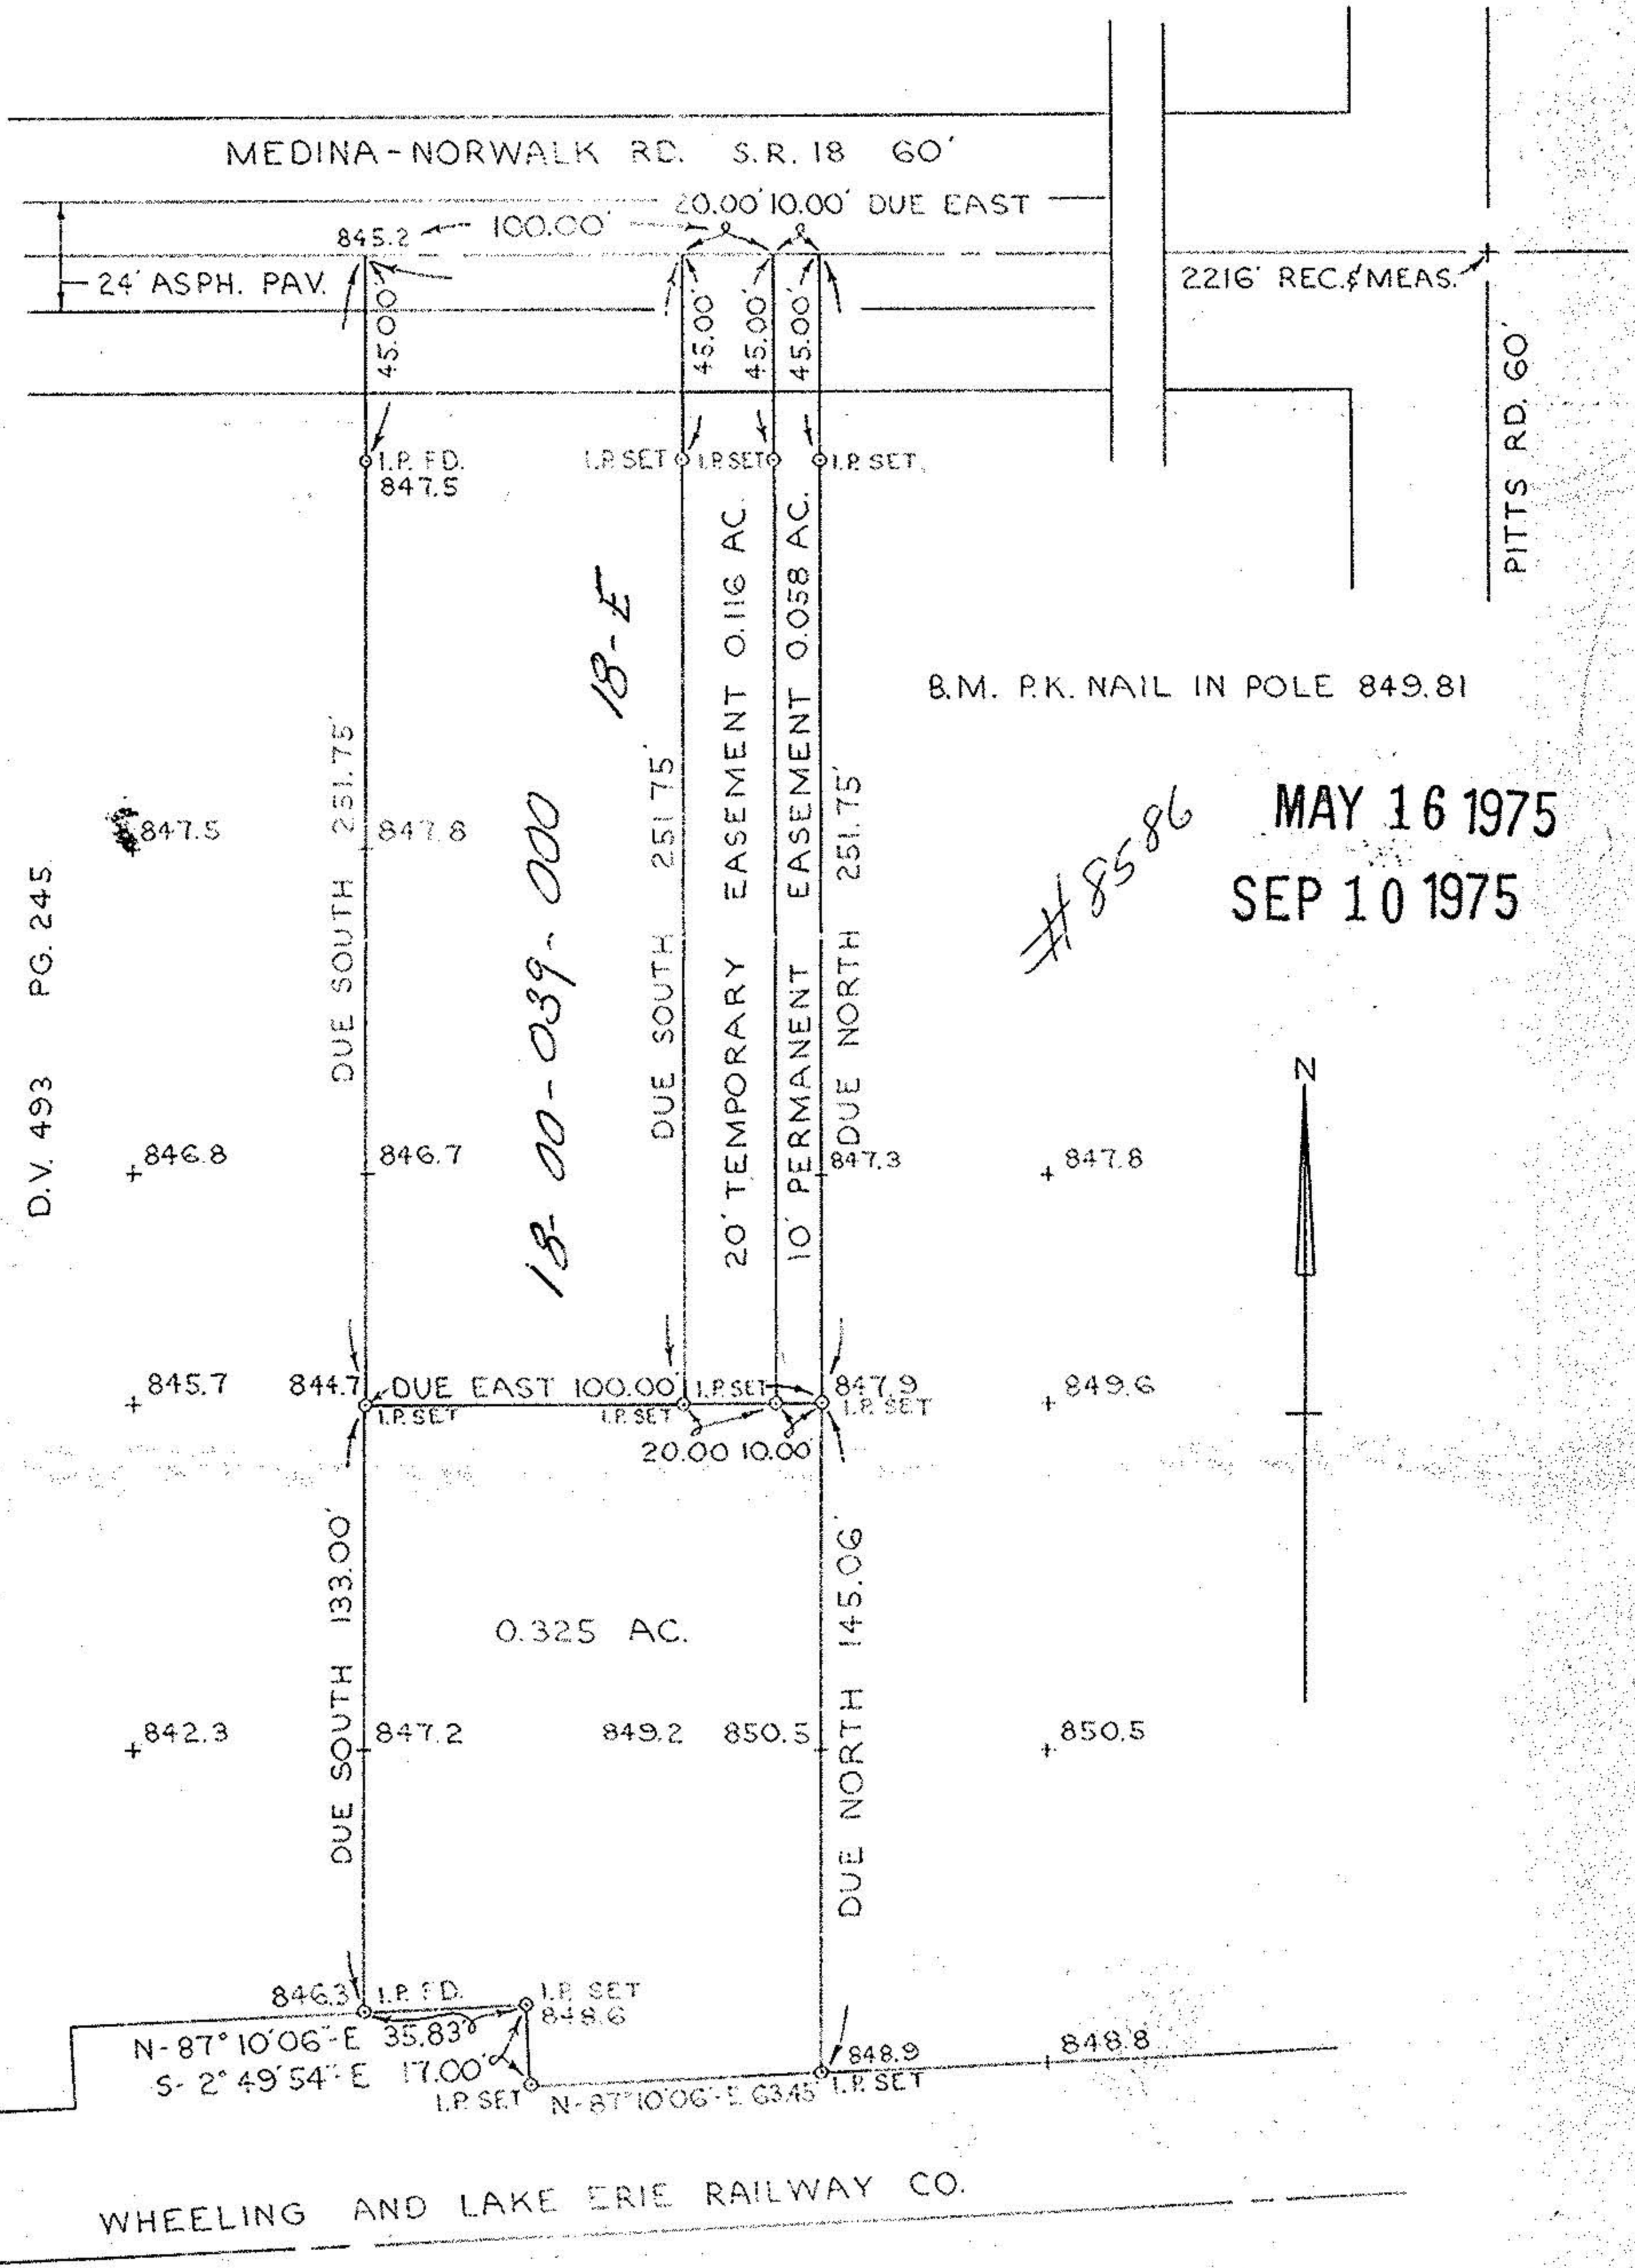

18-00-039-000

18-E  
18-00-039-

WILLIAM F. & ALTHEA R. TEFS  
D.V. 493 PG. 245

18-E  
18-00-039-000

#8586

MAY 16 1975  
SEP 10 1975

Prepared for: G. REYNOLDS WATKINS

Scale: 1" = 50'

Date: 12-31-74

Dr. by: DLH

Job No 74-291