



15-14

15-00-40-000

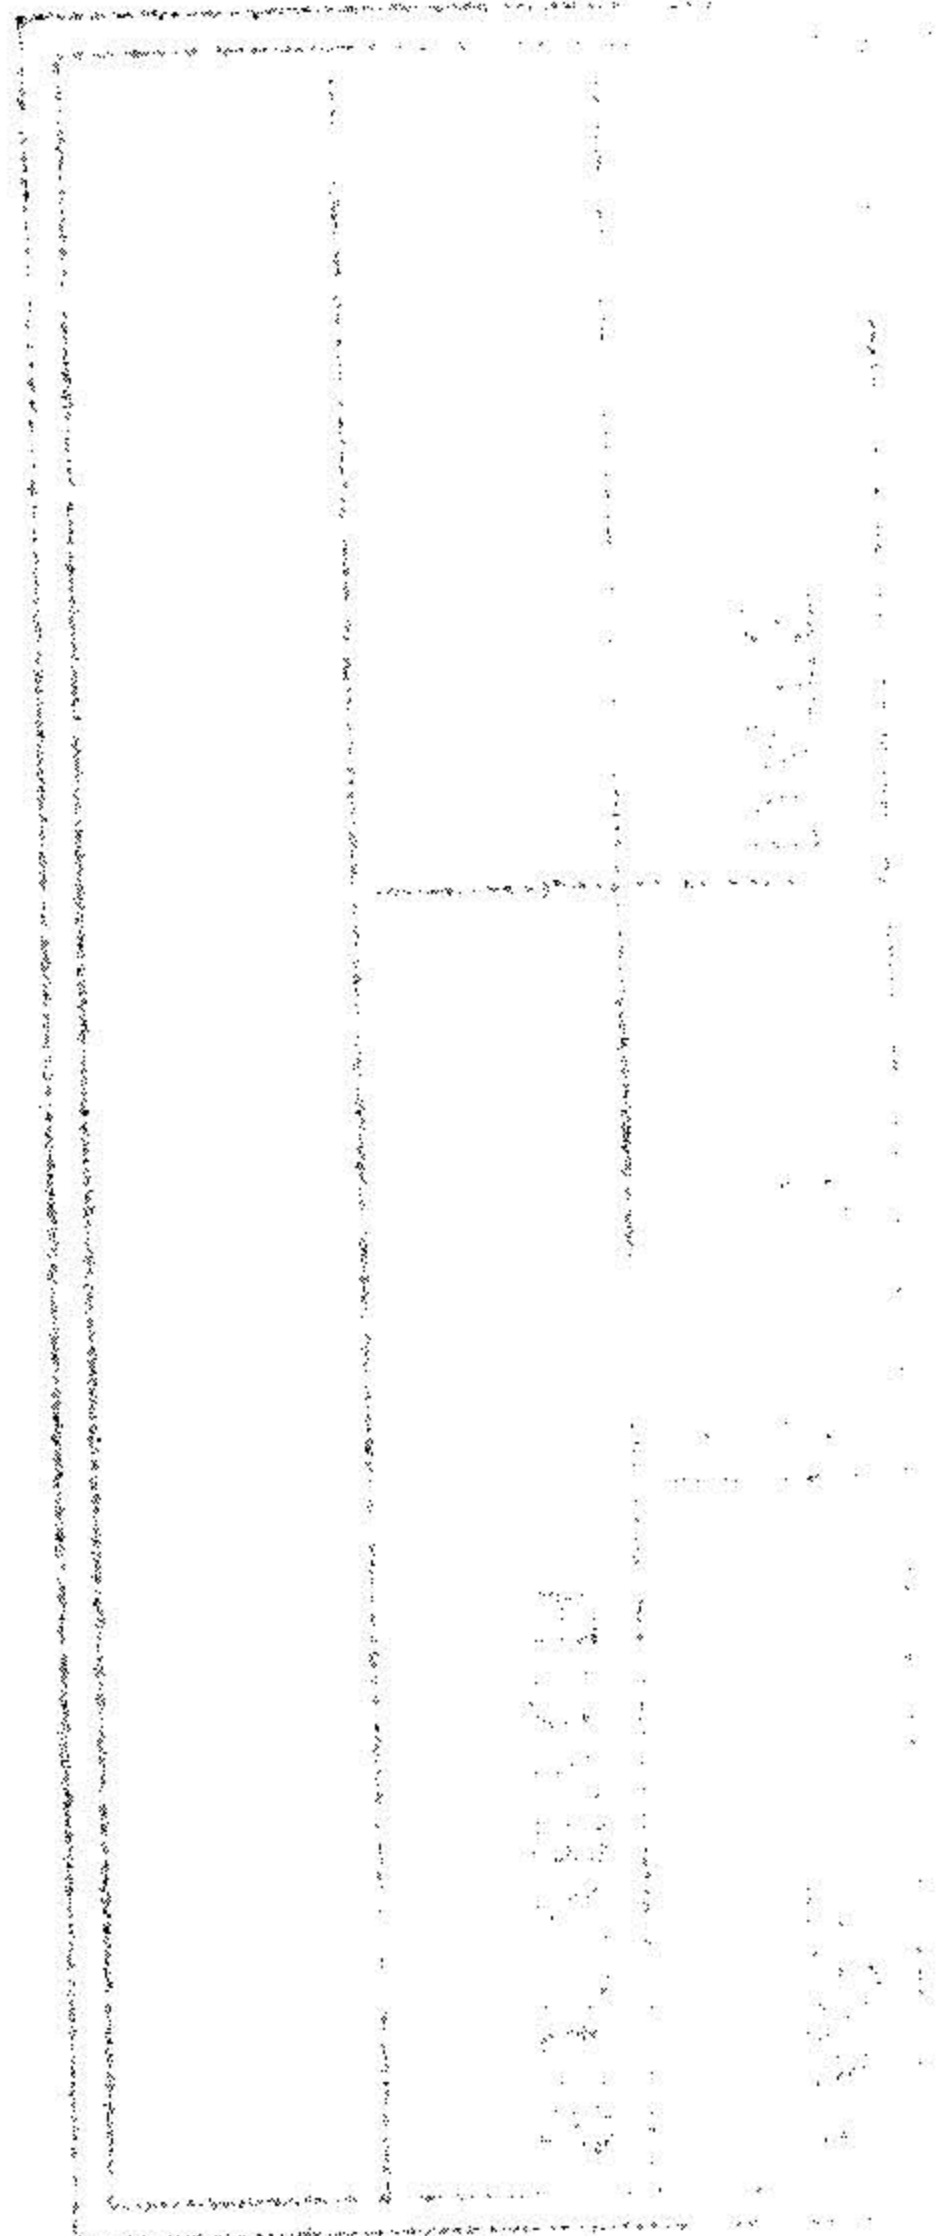

E. STUART PERKINS
VOL 1107 PG 337

Mrs. CONNELL, BOYD B. & MARIAN M.
VOL 775 PG 562

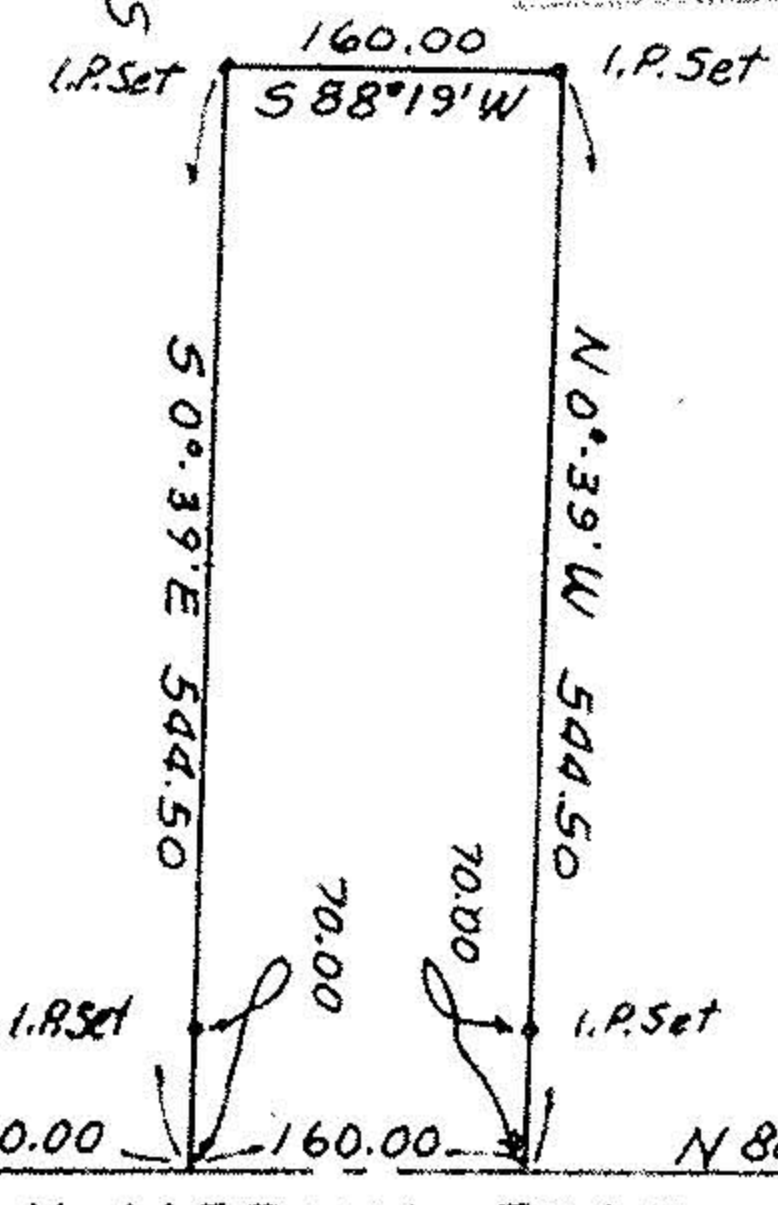

NORWALK MEDINA ROAD aka S.R. 18



1" = 200'

PART of ORIG PP # 18-00-040-000-002

PART of ORIG WELLINGTON TWP. LOT 40
LORAIN COUNTY, OHIO

TAX MAP PG 18-A

THIS IS A PLAT OF SURVEY:

FOR: GERRI GRAHAM

McGLINCHY & ASSOCIATES INC.

JUNE 1983

37825 A

