


B-20-044-00-030

18-00-044-0

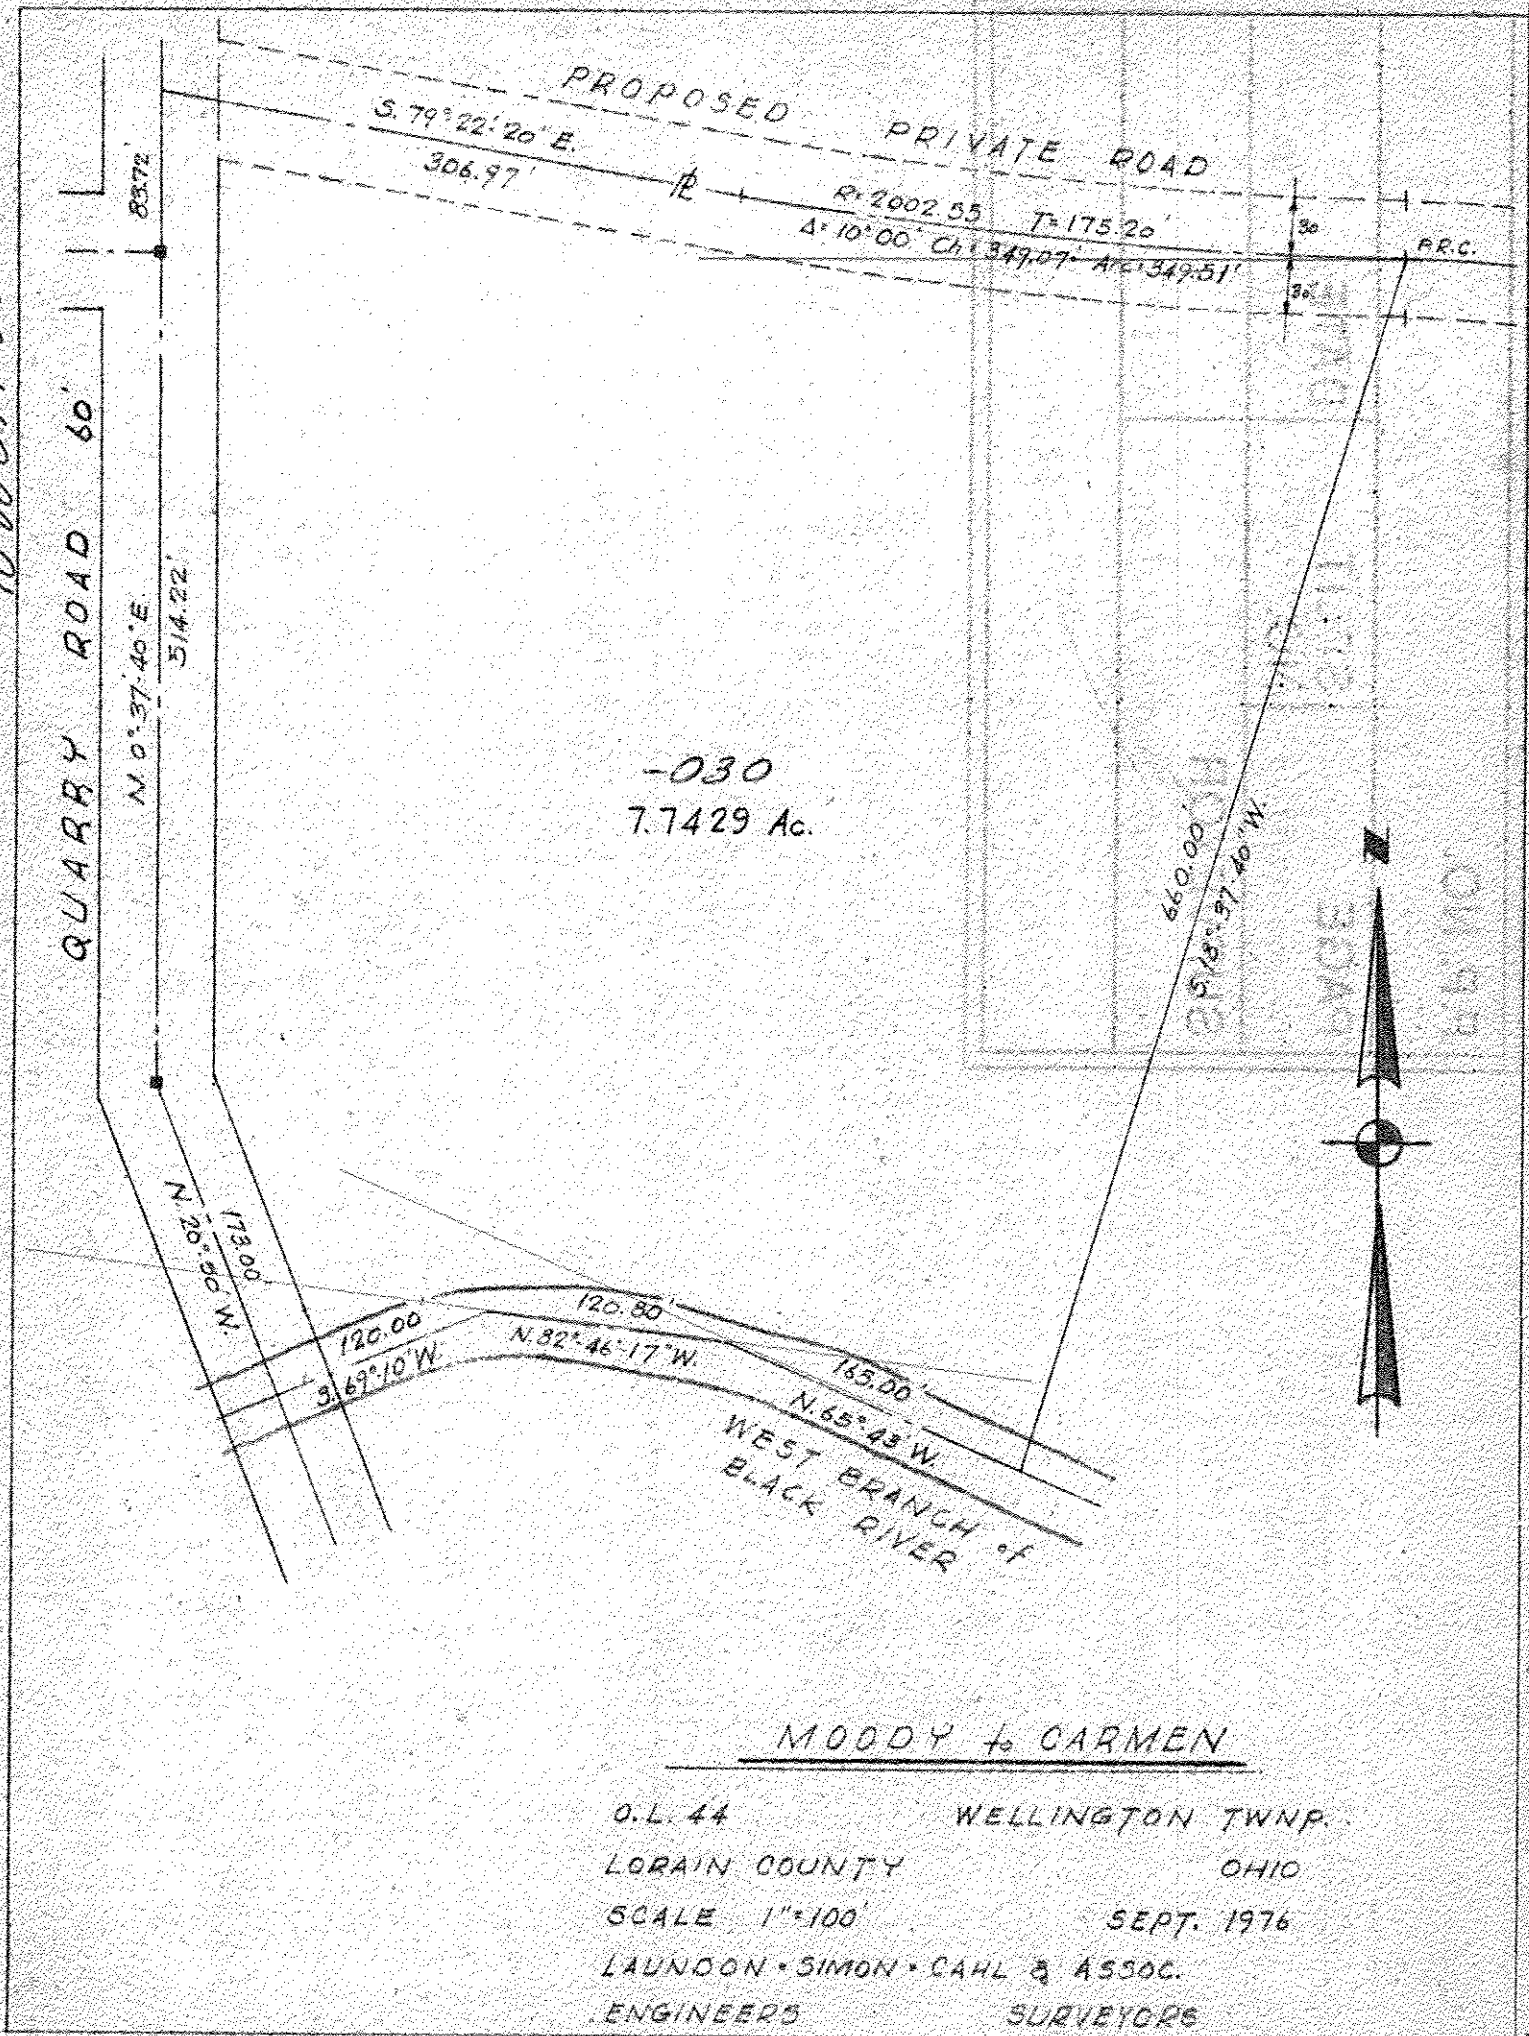

-030  
7.7429 Ac.



MOODY & CARMEN

O.L. 44                      WELLINGTON TWP.  
 LORAIN COUNTY                      OHIO  
 SCALE 1"=100'                      SEPT. 1976  
 LAUNOON • SIMON • CAHL & ASSOC.  
 ENGINEERS                      SURVEYORS

18-00-044

SEP 9 1976