


18-00-044-000
18-00-044-A

PECK - WADSWORTH ROAD 60'

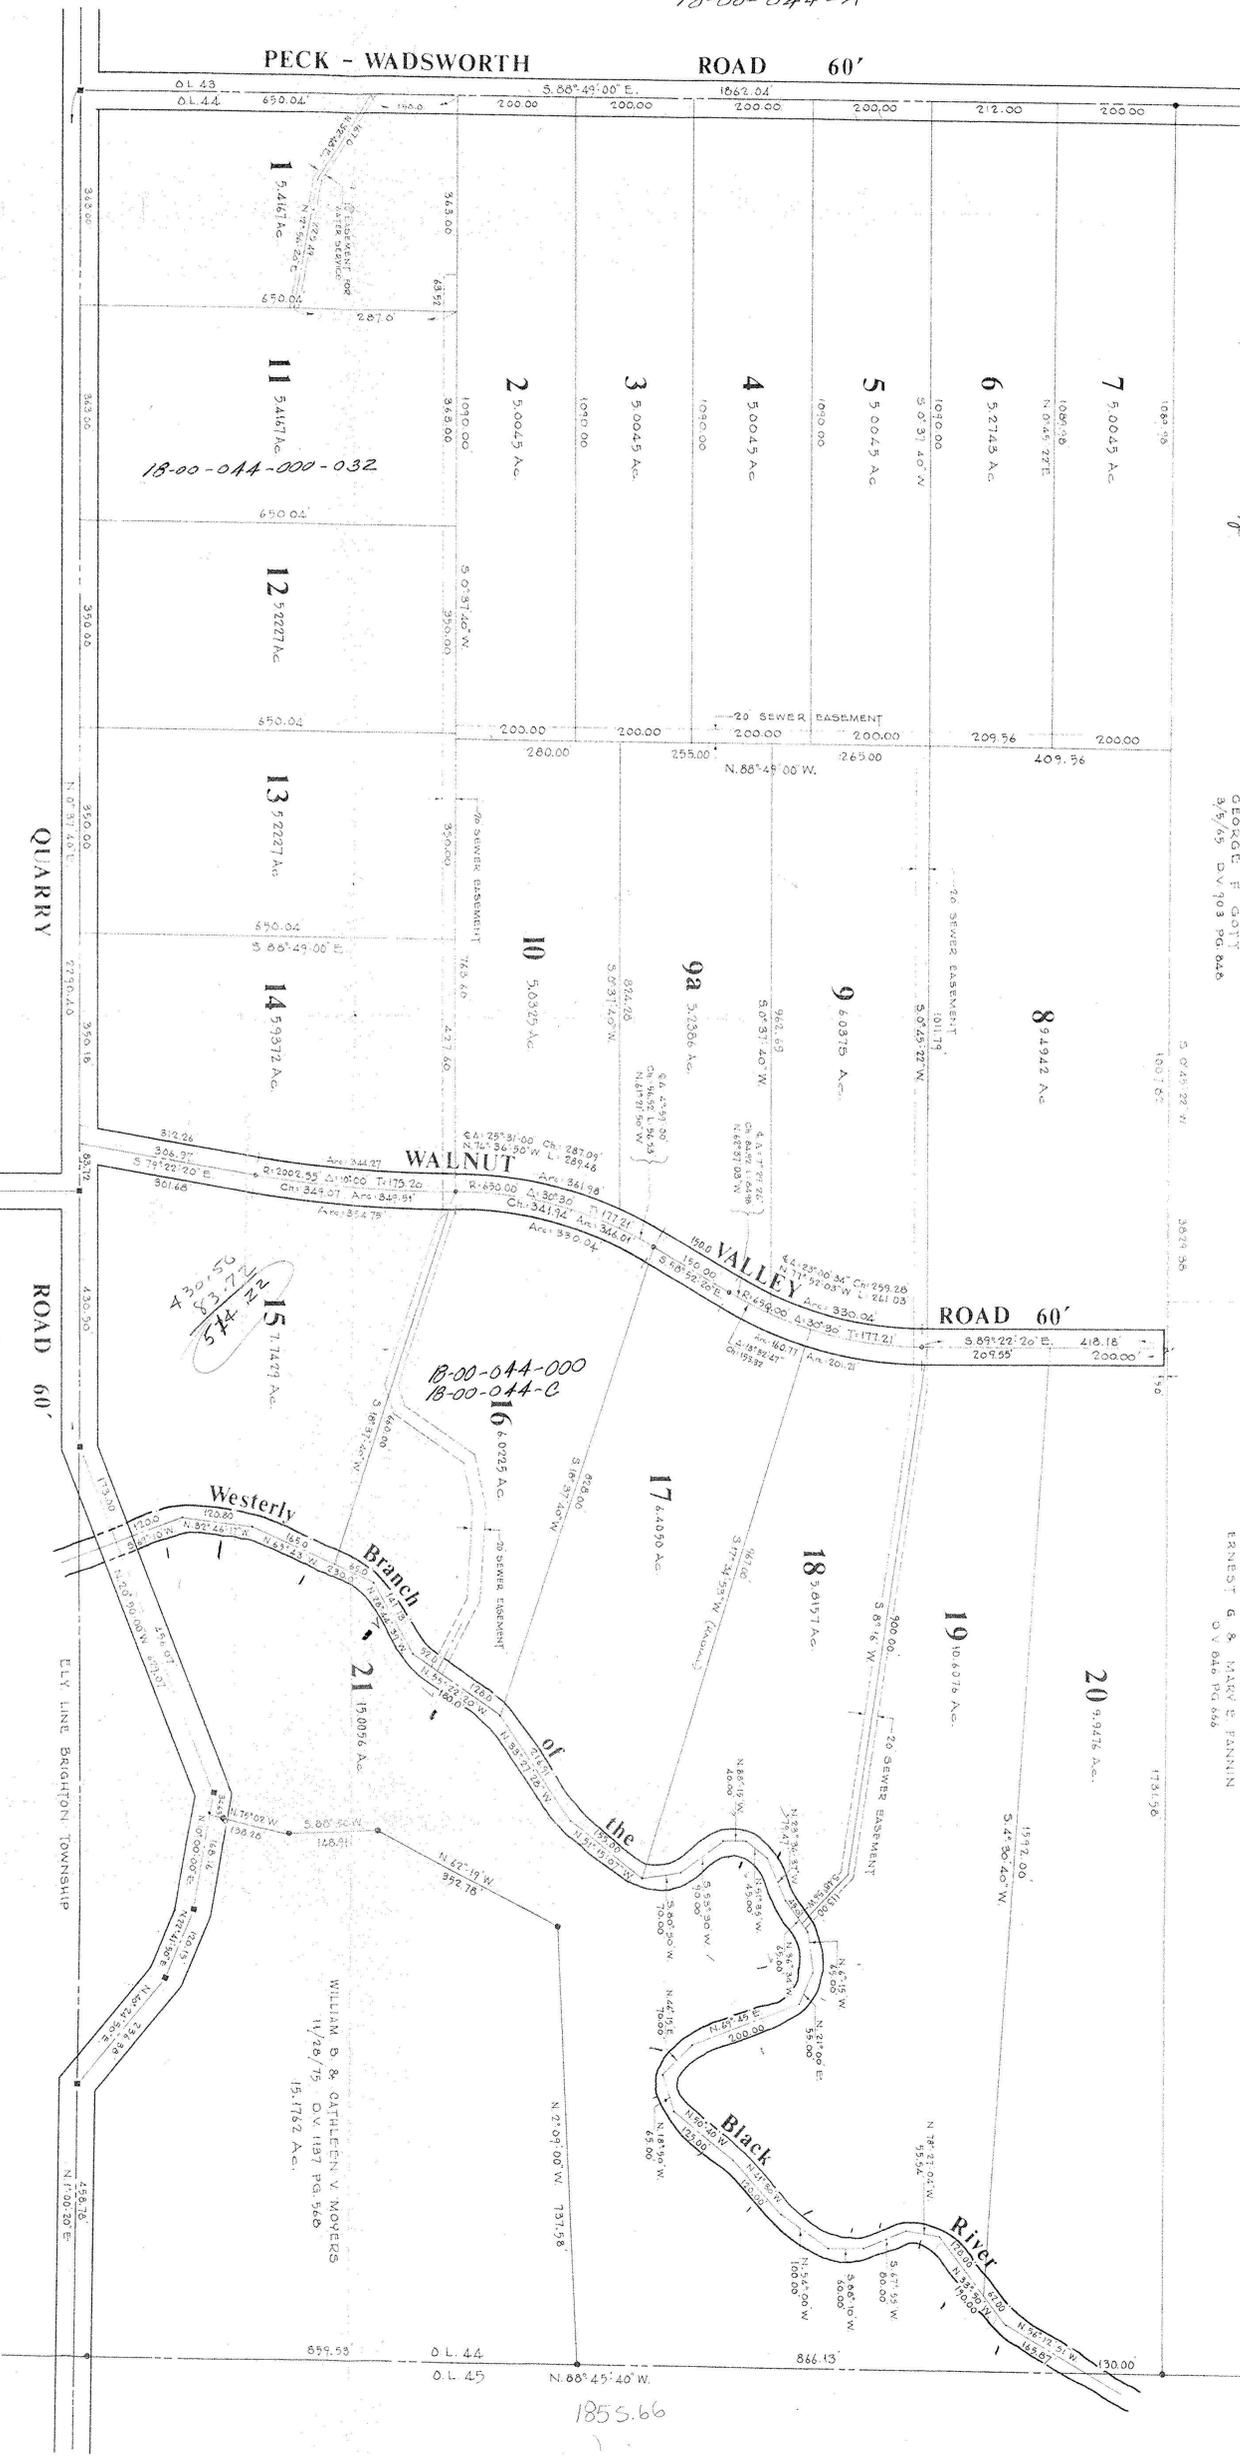

10.98
170.98
N

GEORGE E. GOETT
3/5/69 D.V. 103 PG. 846

ERNEST G. & MARY E. FANNIN
D.V. 646 PG. 846

306.97
175.30
482.17

15 514.22
430.50
306.97 482.17
N 0-37-40 E
S 79-22-20 E 175.20
S 89-22-20 E 660
S 18-37-40 W 165
N 65-43 W 120.80
N 82-46-17 W 120
S 69-10 W 120
N 20-50 W 173

15 514.22
430.50
306.97
N

18-00-044-000
18-00-044-C

RIVER RANCH
ACRES

O.L. 44 WELLINGTON TWP.
LORAIN COUNTY OHIO
SCALE 1"=150' OCTOBER, 1976

Laundon · Simon · Cahl & Associates
Engineers Surveyors

WILLIAM B. & CATHERINE V. MOYERS
11/26/75 D.V. 187 PG. 560
15.1752 Ac.

1855.66

Revised 1/28/77 Addition of lot No. 21

1/16/76 4 3/4" W 10.5