

MAP OF SURVEY FOR GORDY HALES
O.C. 15 - TRACT 3 - PENFIELD TWP. - LORAIN CO.
MAY 1991 REV. 5/18 SCALE 1" = 100'
JOHN R. HAMILTON - REG. SURVEYOR #6861 X19501


X19501

APPROVED LORAIN CO. MAP DEPT.	
DATE 8-13-91	
PAGE 19-G	
BY CAROLYN FRANCIS	
VOID AFTER #	19501

LARRY JACKSON
DEED Vol. 1380 P. 451
12.73 AC. DUP.
7.809 AC. REM.

HERMAN DULL
DEED Vol. 1345, P. 113

NORTH
SCALE 1" = 100'

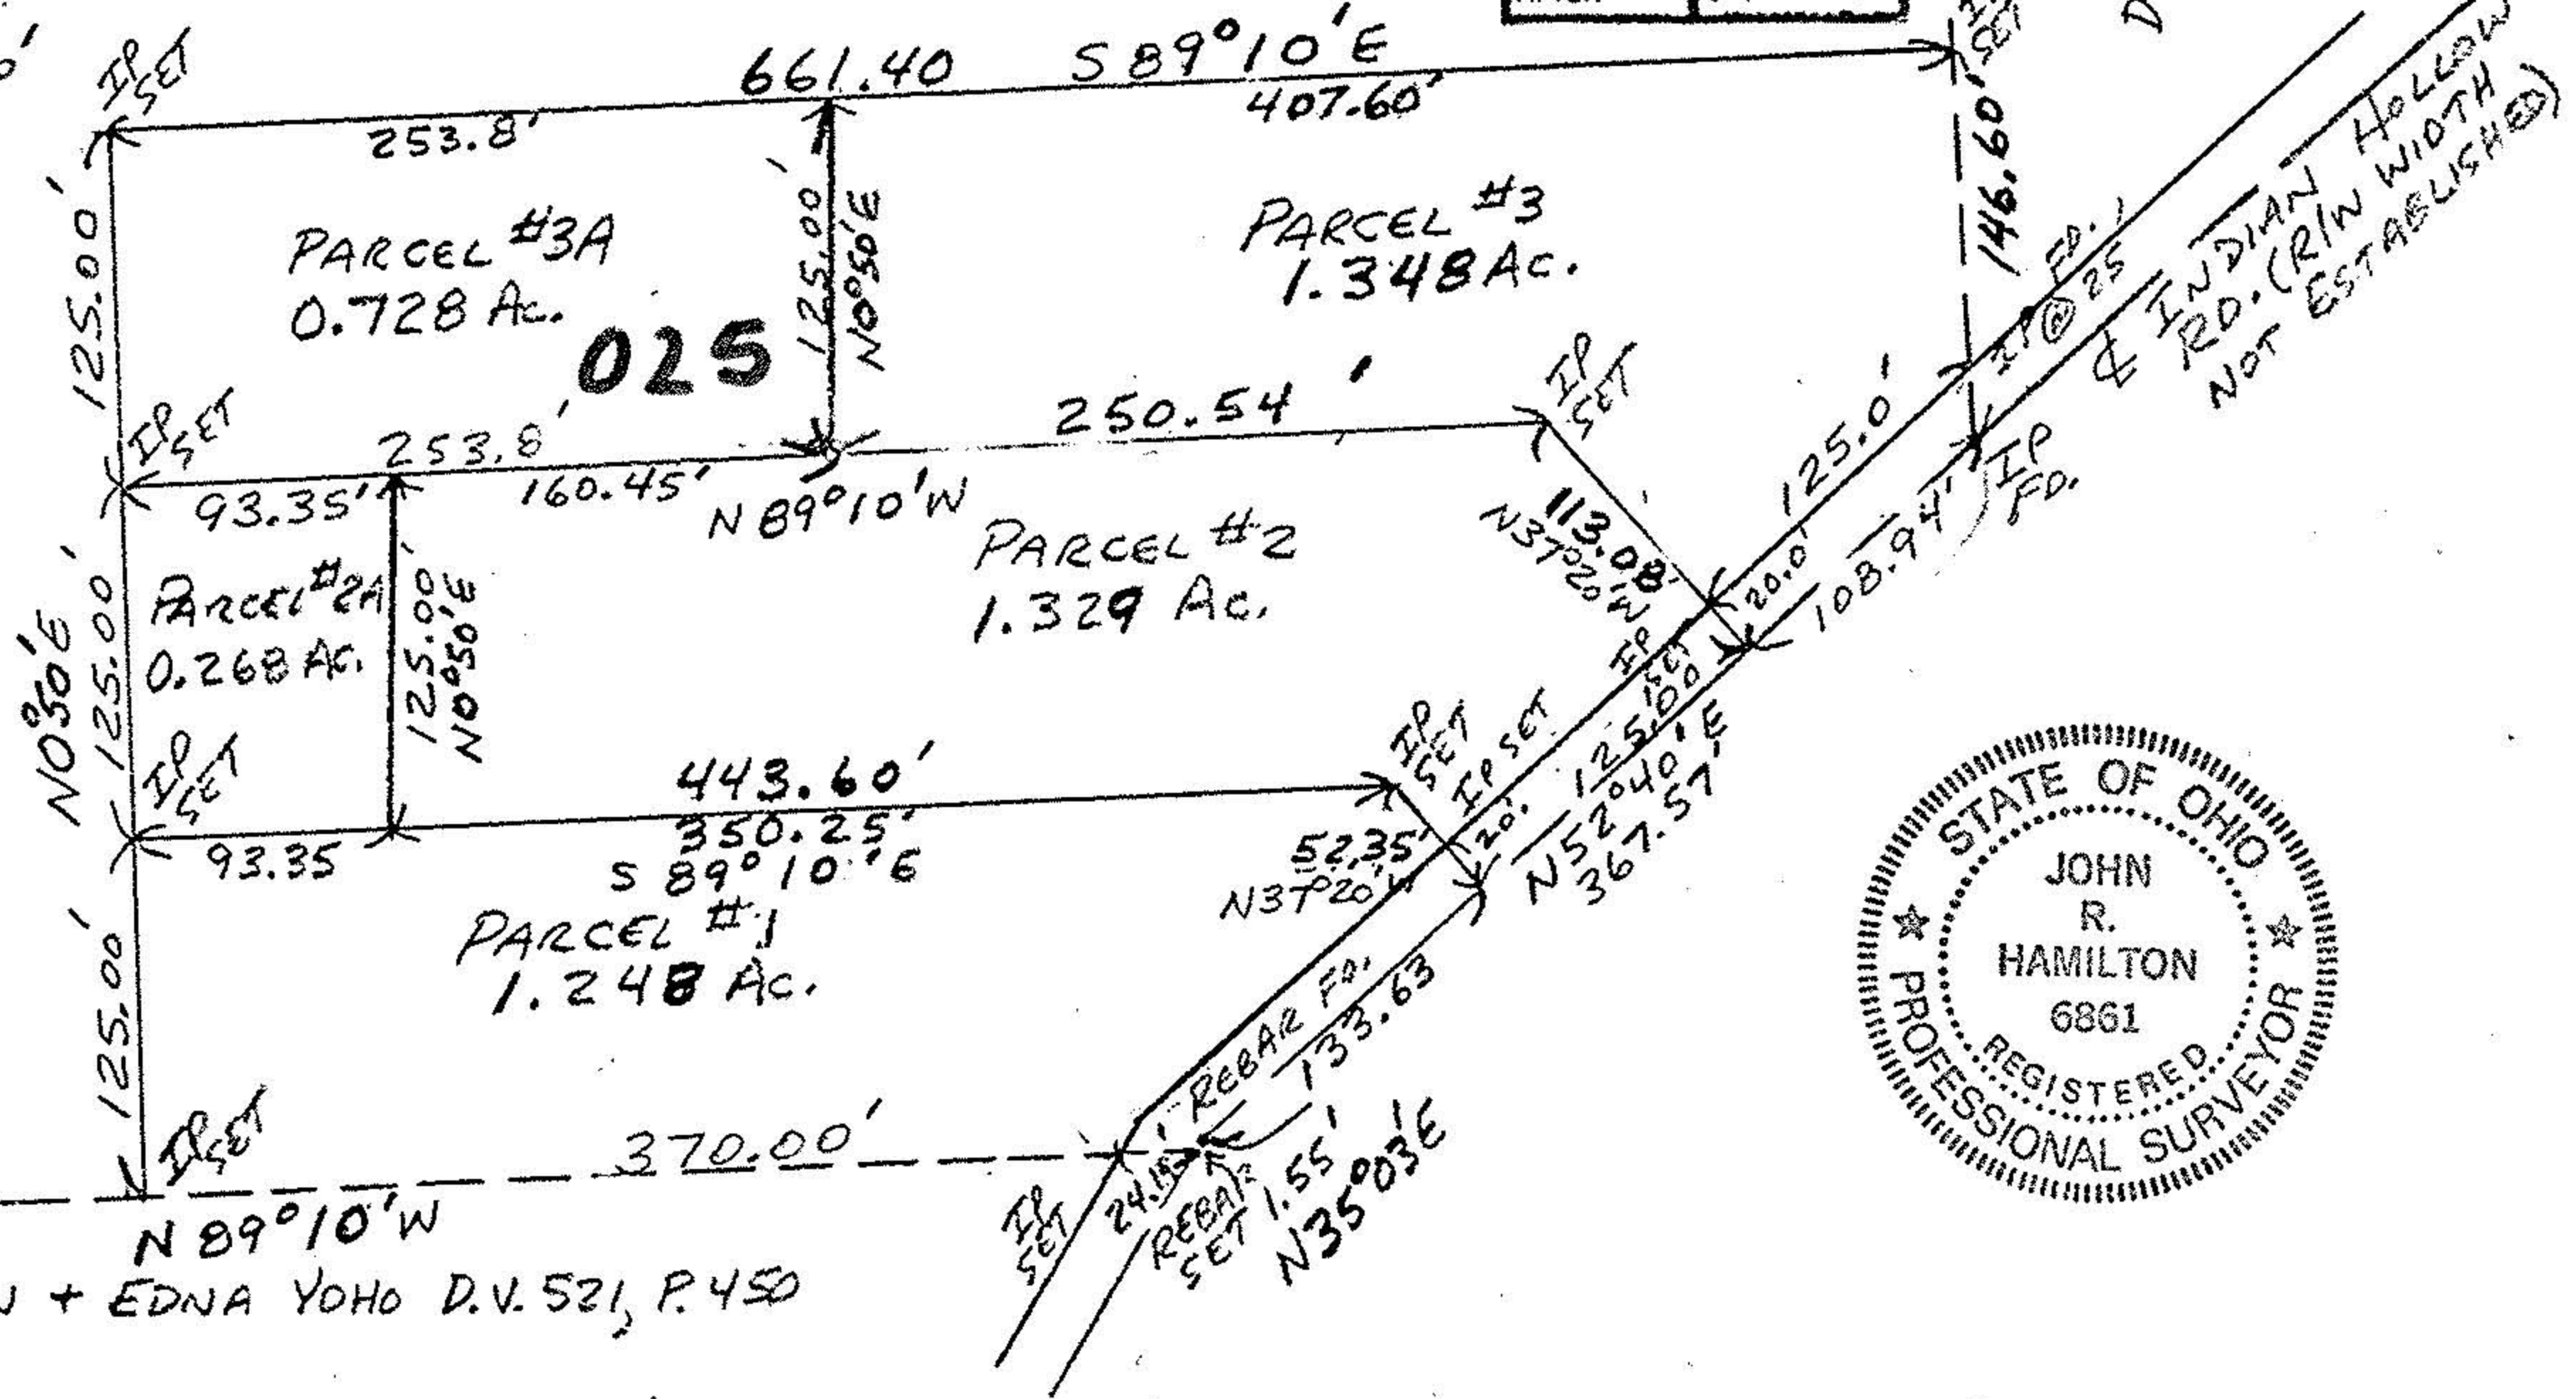

JOHN + EDNA YOHO D.V. 521, P. 450