


MAP OF SURVEY FOR GORDY HALES
D.L. 15 - TRACT 3 - PENFIELD TWP. - LORAIN CO.
MAY 1991 REV. 5/18 SCALE 1"=100'
JOHN R. HAMILTON - REG. SURVEYOR #6861


LARRY JACKSON
DEED Vol. 1380 P. 451
12.73 AC. DUP.
7.809 AC. REM.

NORTH
SCALE 1"=100'

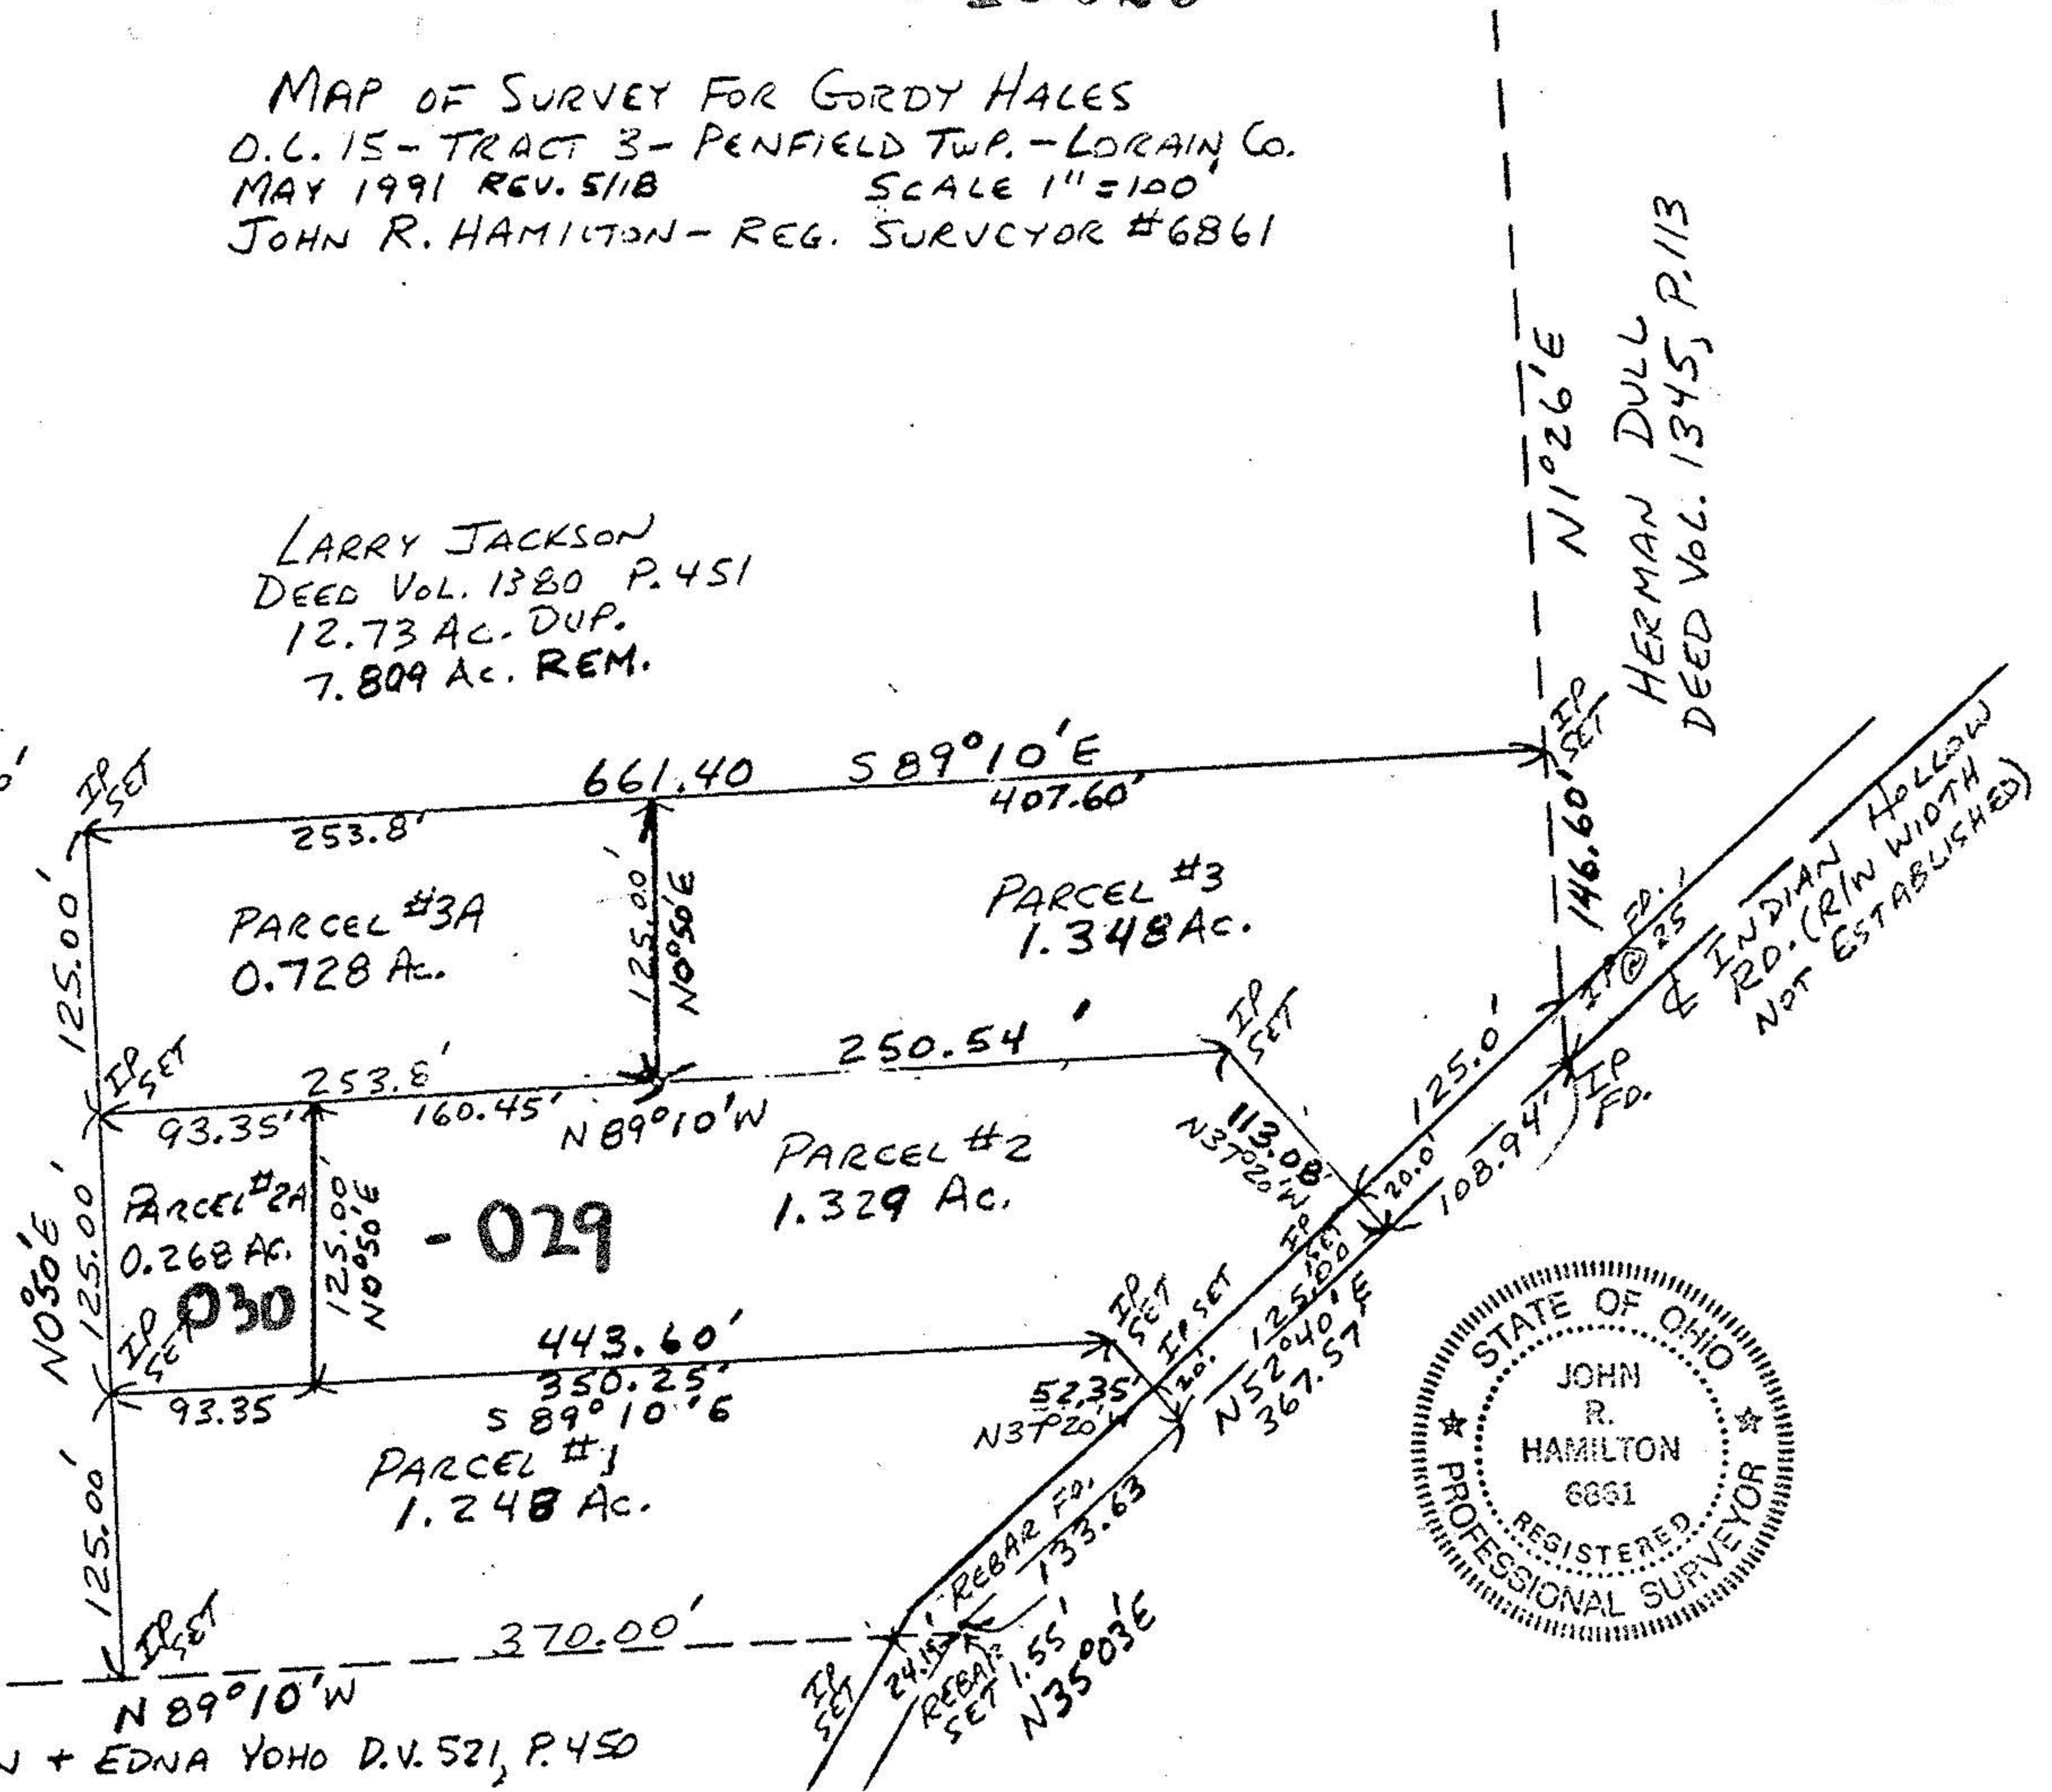

HERMAN DULL
DEED Vol. 1345, P. 113

SEE #19436
FOR ROAD RECORDS
ON INDIAN HOLLOW RD.
19629

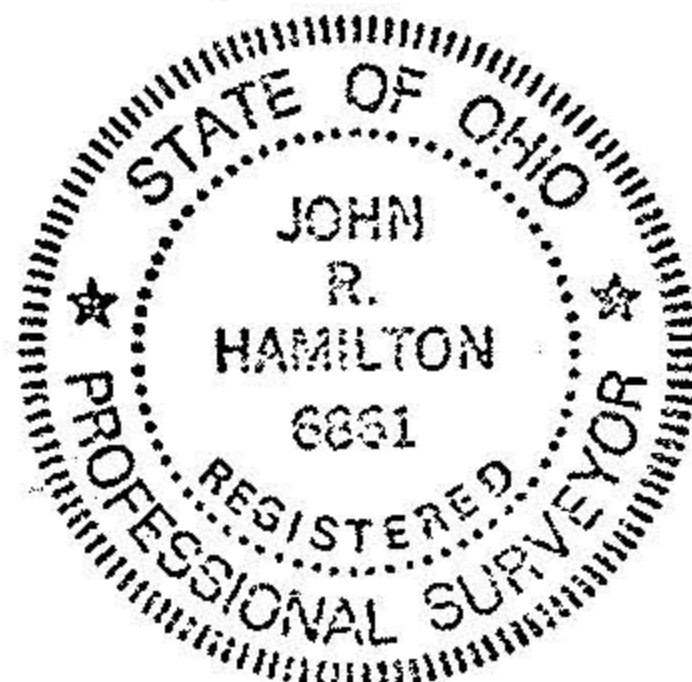

APPROVED LORAIN CO. MAP DEPT.
DATE 10-28-91
PAGE 19-G BY CAROLYN FRANCIS
VOID AFTER # 19629

JOHN + EDNA YOHO D.V. 521, P. 450