
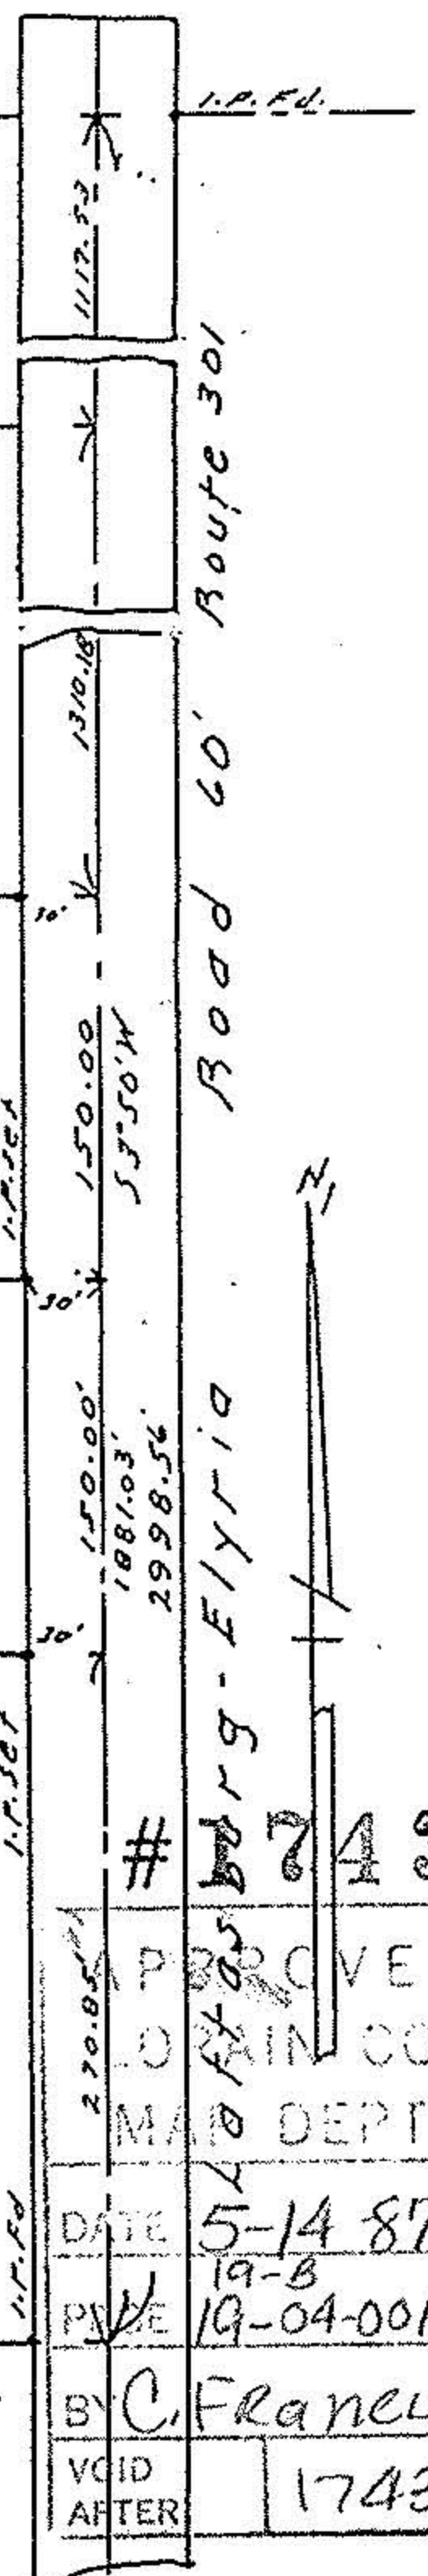


WILLIAM B. BARTON
 Reg. Land Surveyor No. 4438
 188 PARKWOOD AVENUE
 AVON LAKE, OHIO 44012
 TELEPHONE (216) 933-6662

Section 5 Lot 10
 Section 4 Lot 1

N 87° 06' 30" W

Jerry G. & Jacquelyn F. Myers
 D.V. 1227 P9.628

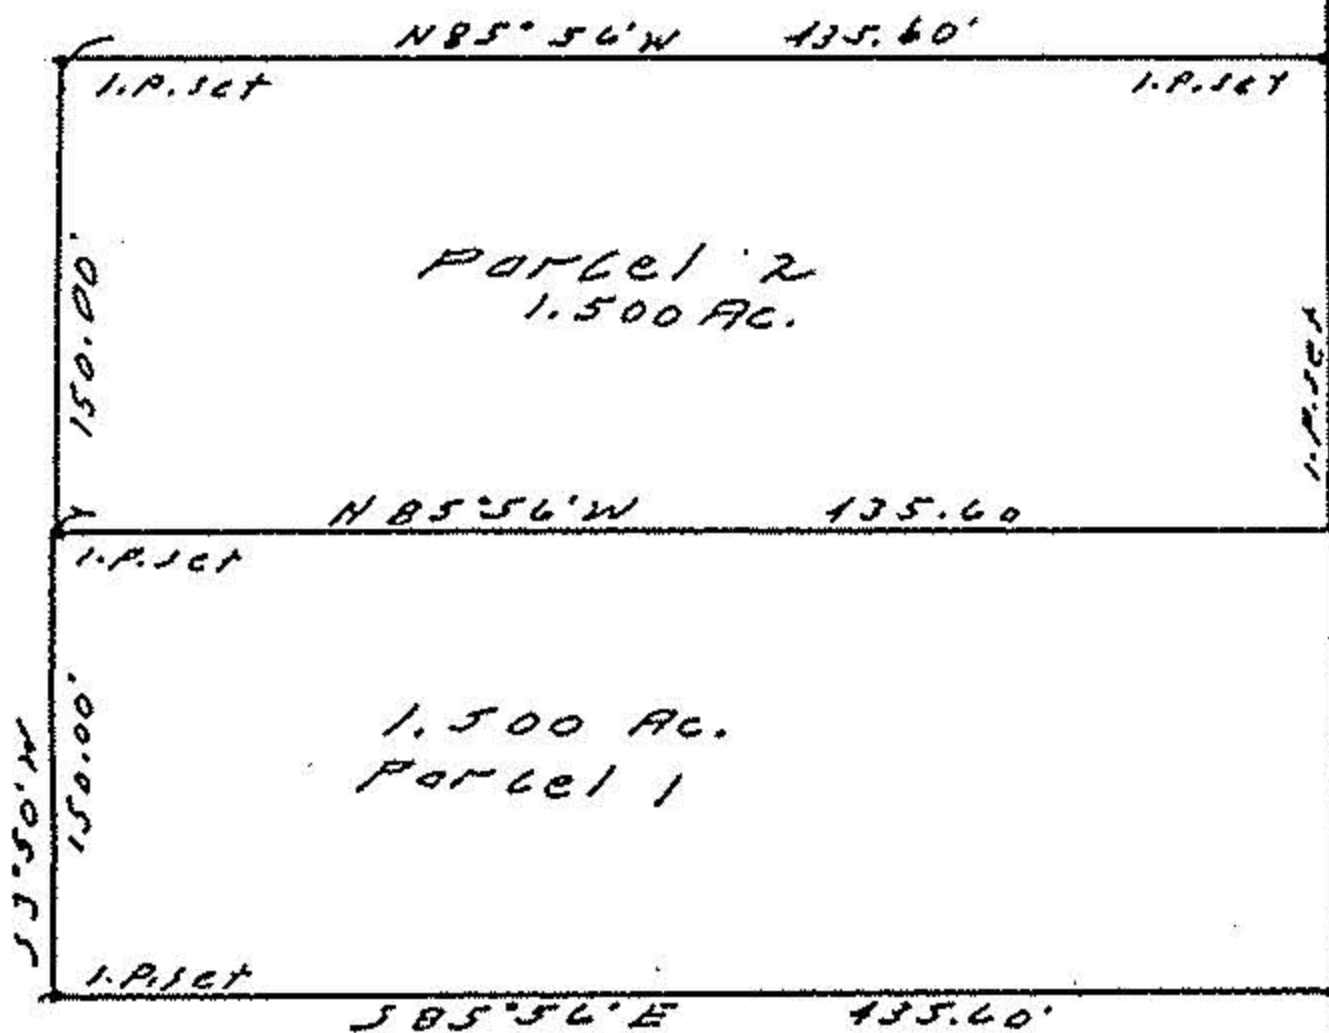


17432

APPROVED	270.85'
LOAN CO.	
MAINT. DEPT.	
DATE	5-14-87
P.W.E.	19-B 19-04-001-B
BY	C. FRANKS
VOID AFTER	17432

N 86° 37' 30" W 463.32'

N 86° 31' 40" W 265.33'
 Frederick C. & Rita A. Anselm
 D.V. 1004 P9.82

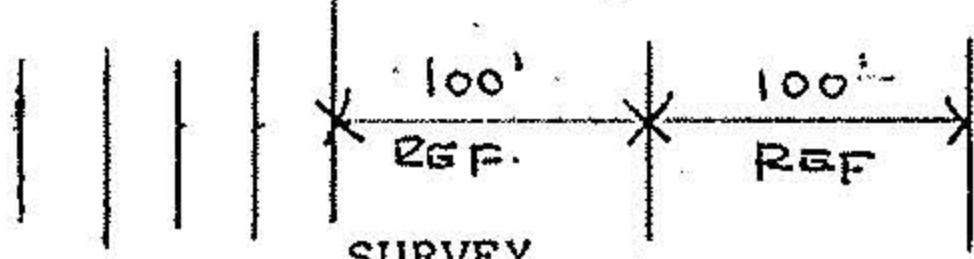

SURVEY of Part of Original Lot No. 1, Section No. 4 of Penfield Township, Lorain County, Ohio.
 Scale 1"=100' January 16, 1987

