

MAP OF SURVEY AND LOT SPLIT

PREPARED FOR

LOIS JEAN DAVIS



SITUATED IN THE TOWNSHIP OF PENFIELD, COUNTY OF LORAIN, STATE OF OHIO
AND BEING PART OF ORIGINAL PENFIELD TOWNSHIP LOT NO. 34, TRACT 4.

SURVEYOR'S STATEMENT

DISTANCES ARE EXPRESSED IN FEET AND DECIMAL PARTS THEREOF. BEARINGS ARE TO AN ASSUMED MERIDIAN AND ARE USED TO INDICATE ANGLES ONLY. PERMANENT MONUMENTS WERE FOUND OR SET AS INDICATED HEREON. ALL OF WHICH I DECLARE TO BE CORRECT TO THE BEST OF MY ABILITIES AND BELIEF.

Thomas M. Szezek
THOMAS M. SZEZEK, R.L.S., 7051

4-3-93
DATE

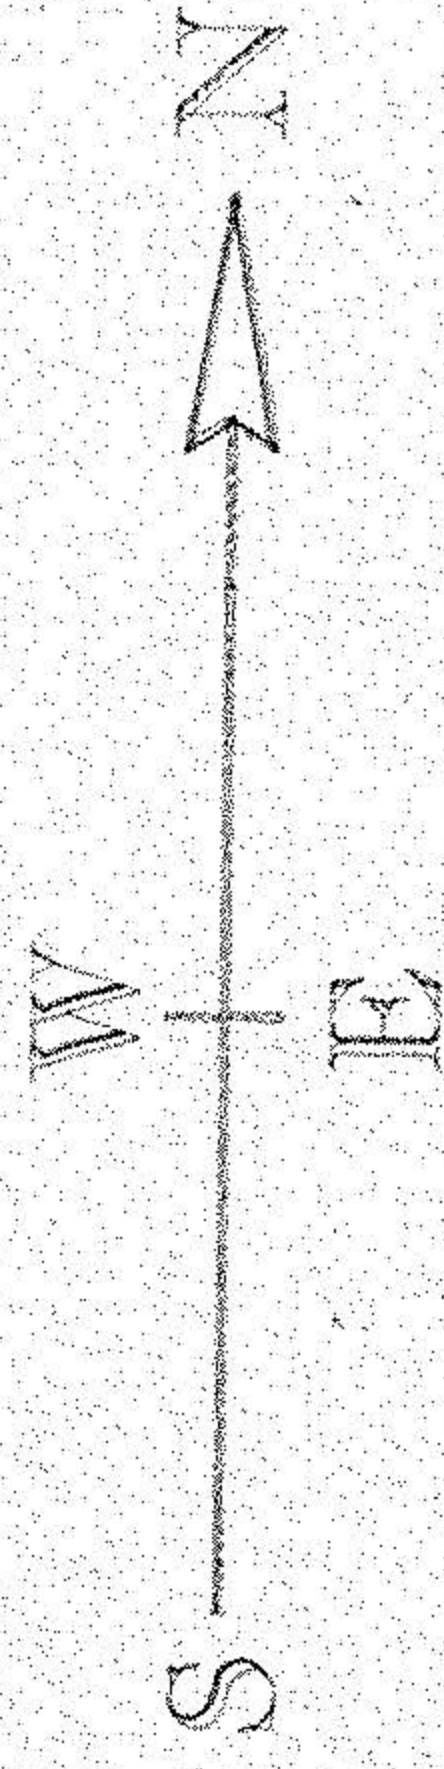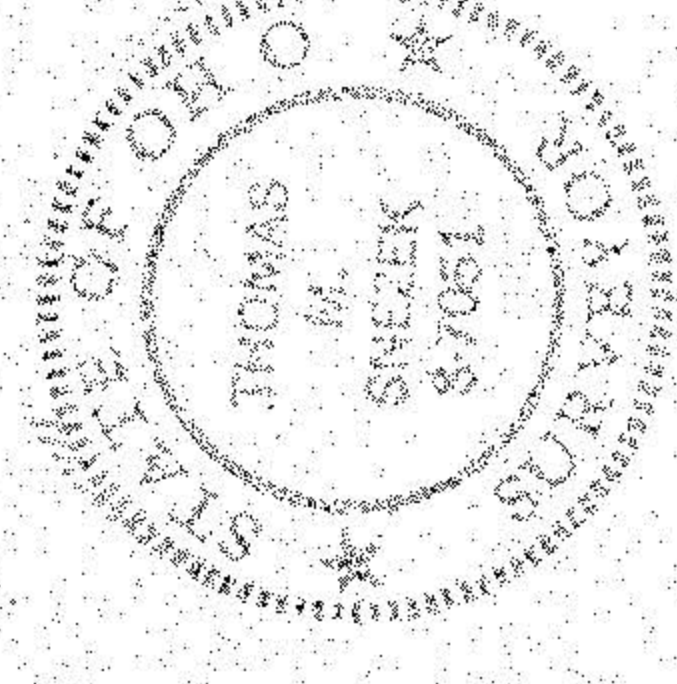

SCALE 1" = 100'



Rounding on DEED
To 223.89

19-04-034-000

20413
APPROVED
LORAIN CO.
MAP DEPT.
DATE 7-1-93
PAGE 19-C
BY CAROLYN FRANKS
VOID AFTER 20413