


HICKORY GROVE FARMS INC.
O.R. VOL. 1027, PG. 510

OM BEADY URIG
O.R. VOL. 463, PG. 794

CHARLES & SANDRA GLEISNER
O.R. VOL. 164, PG. 55L

SCALE: 1"=100'
0 50 100


NORTH

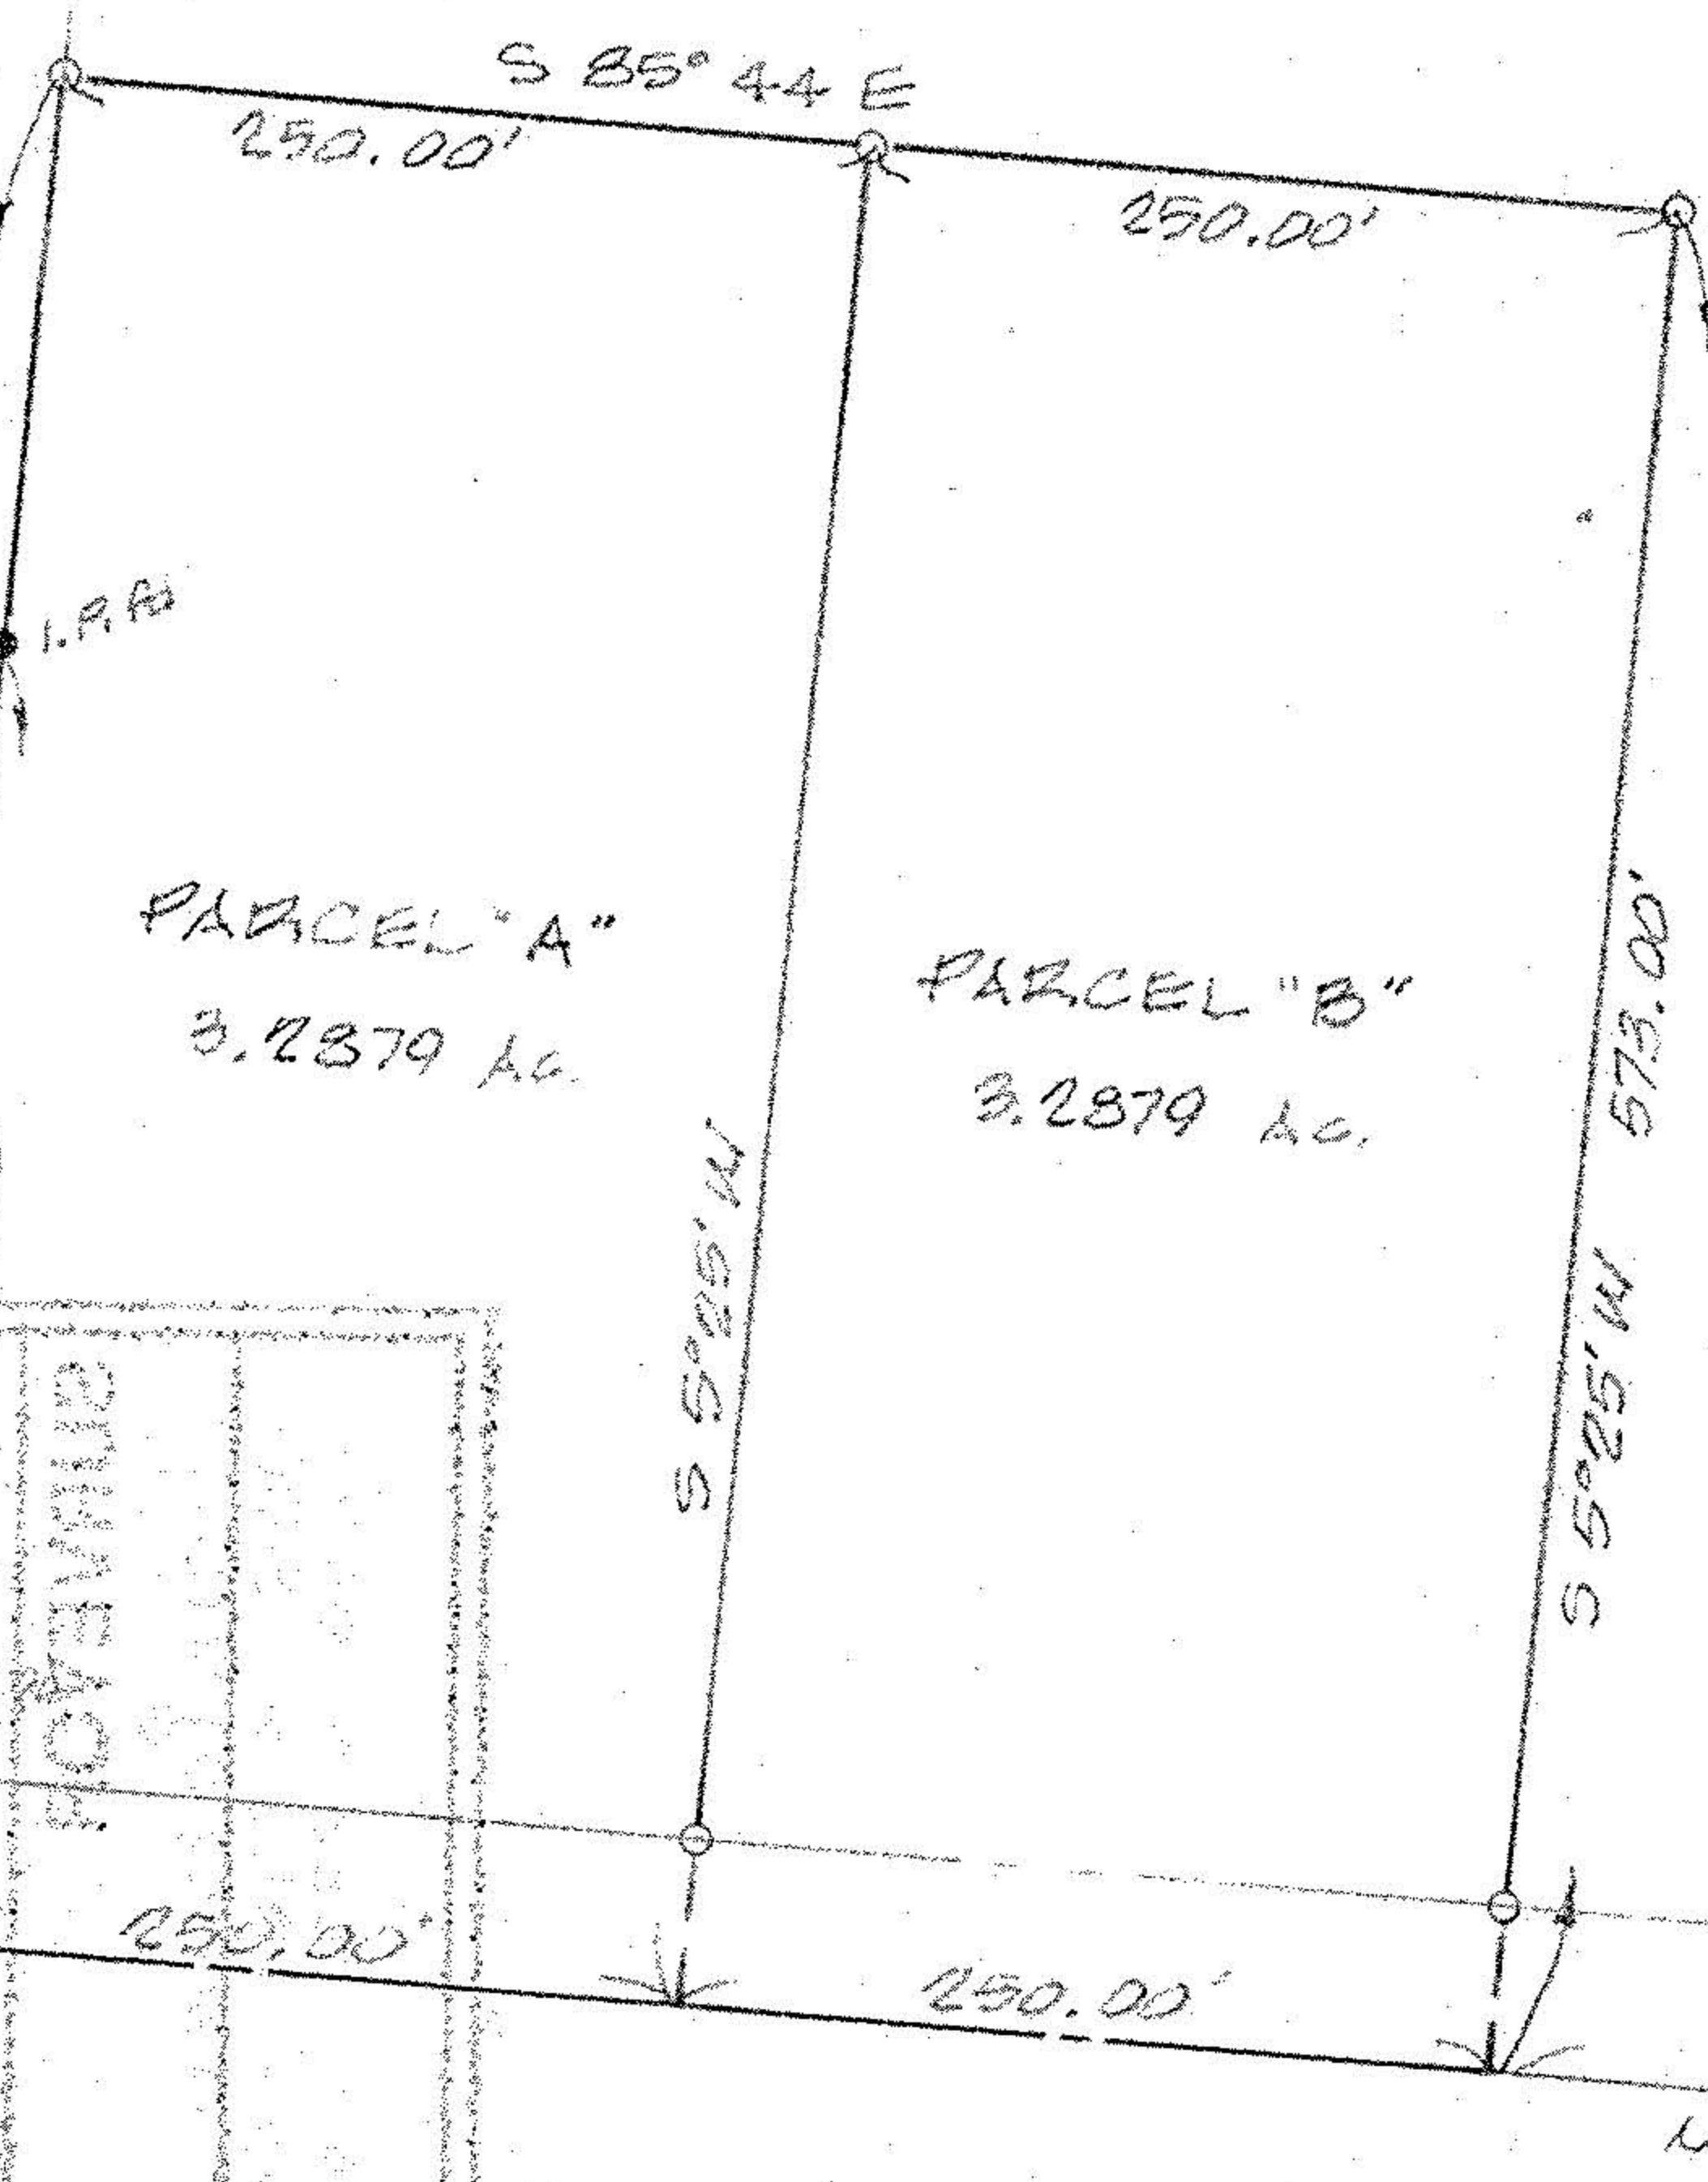

PARCEL "A"
3.2879 Ac.

PARCEL "B"
3.2879 Ac.

NOTE: ACREAGE WITHIN ROAD
R.O.W. FOR EACH PARCEL
= 0.2869 AC.

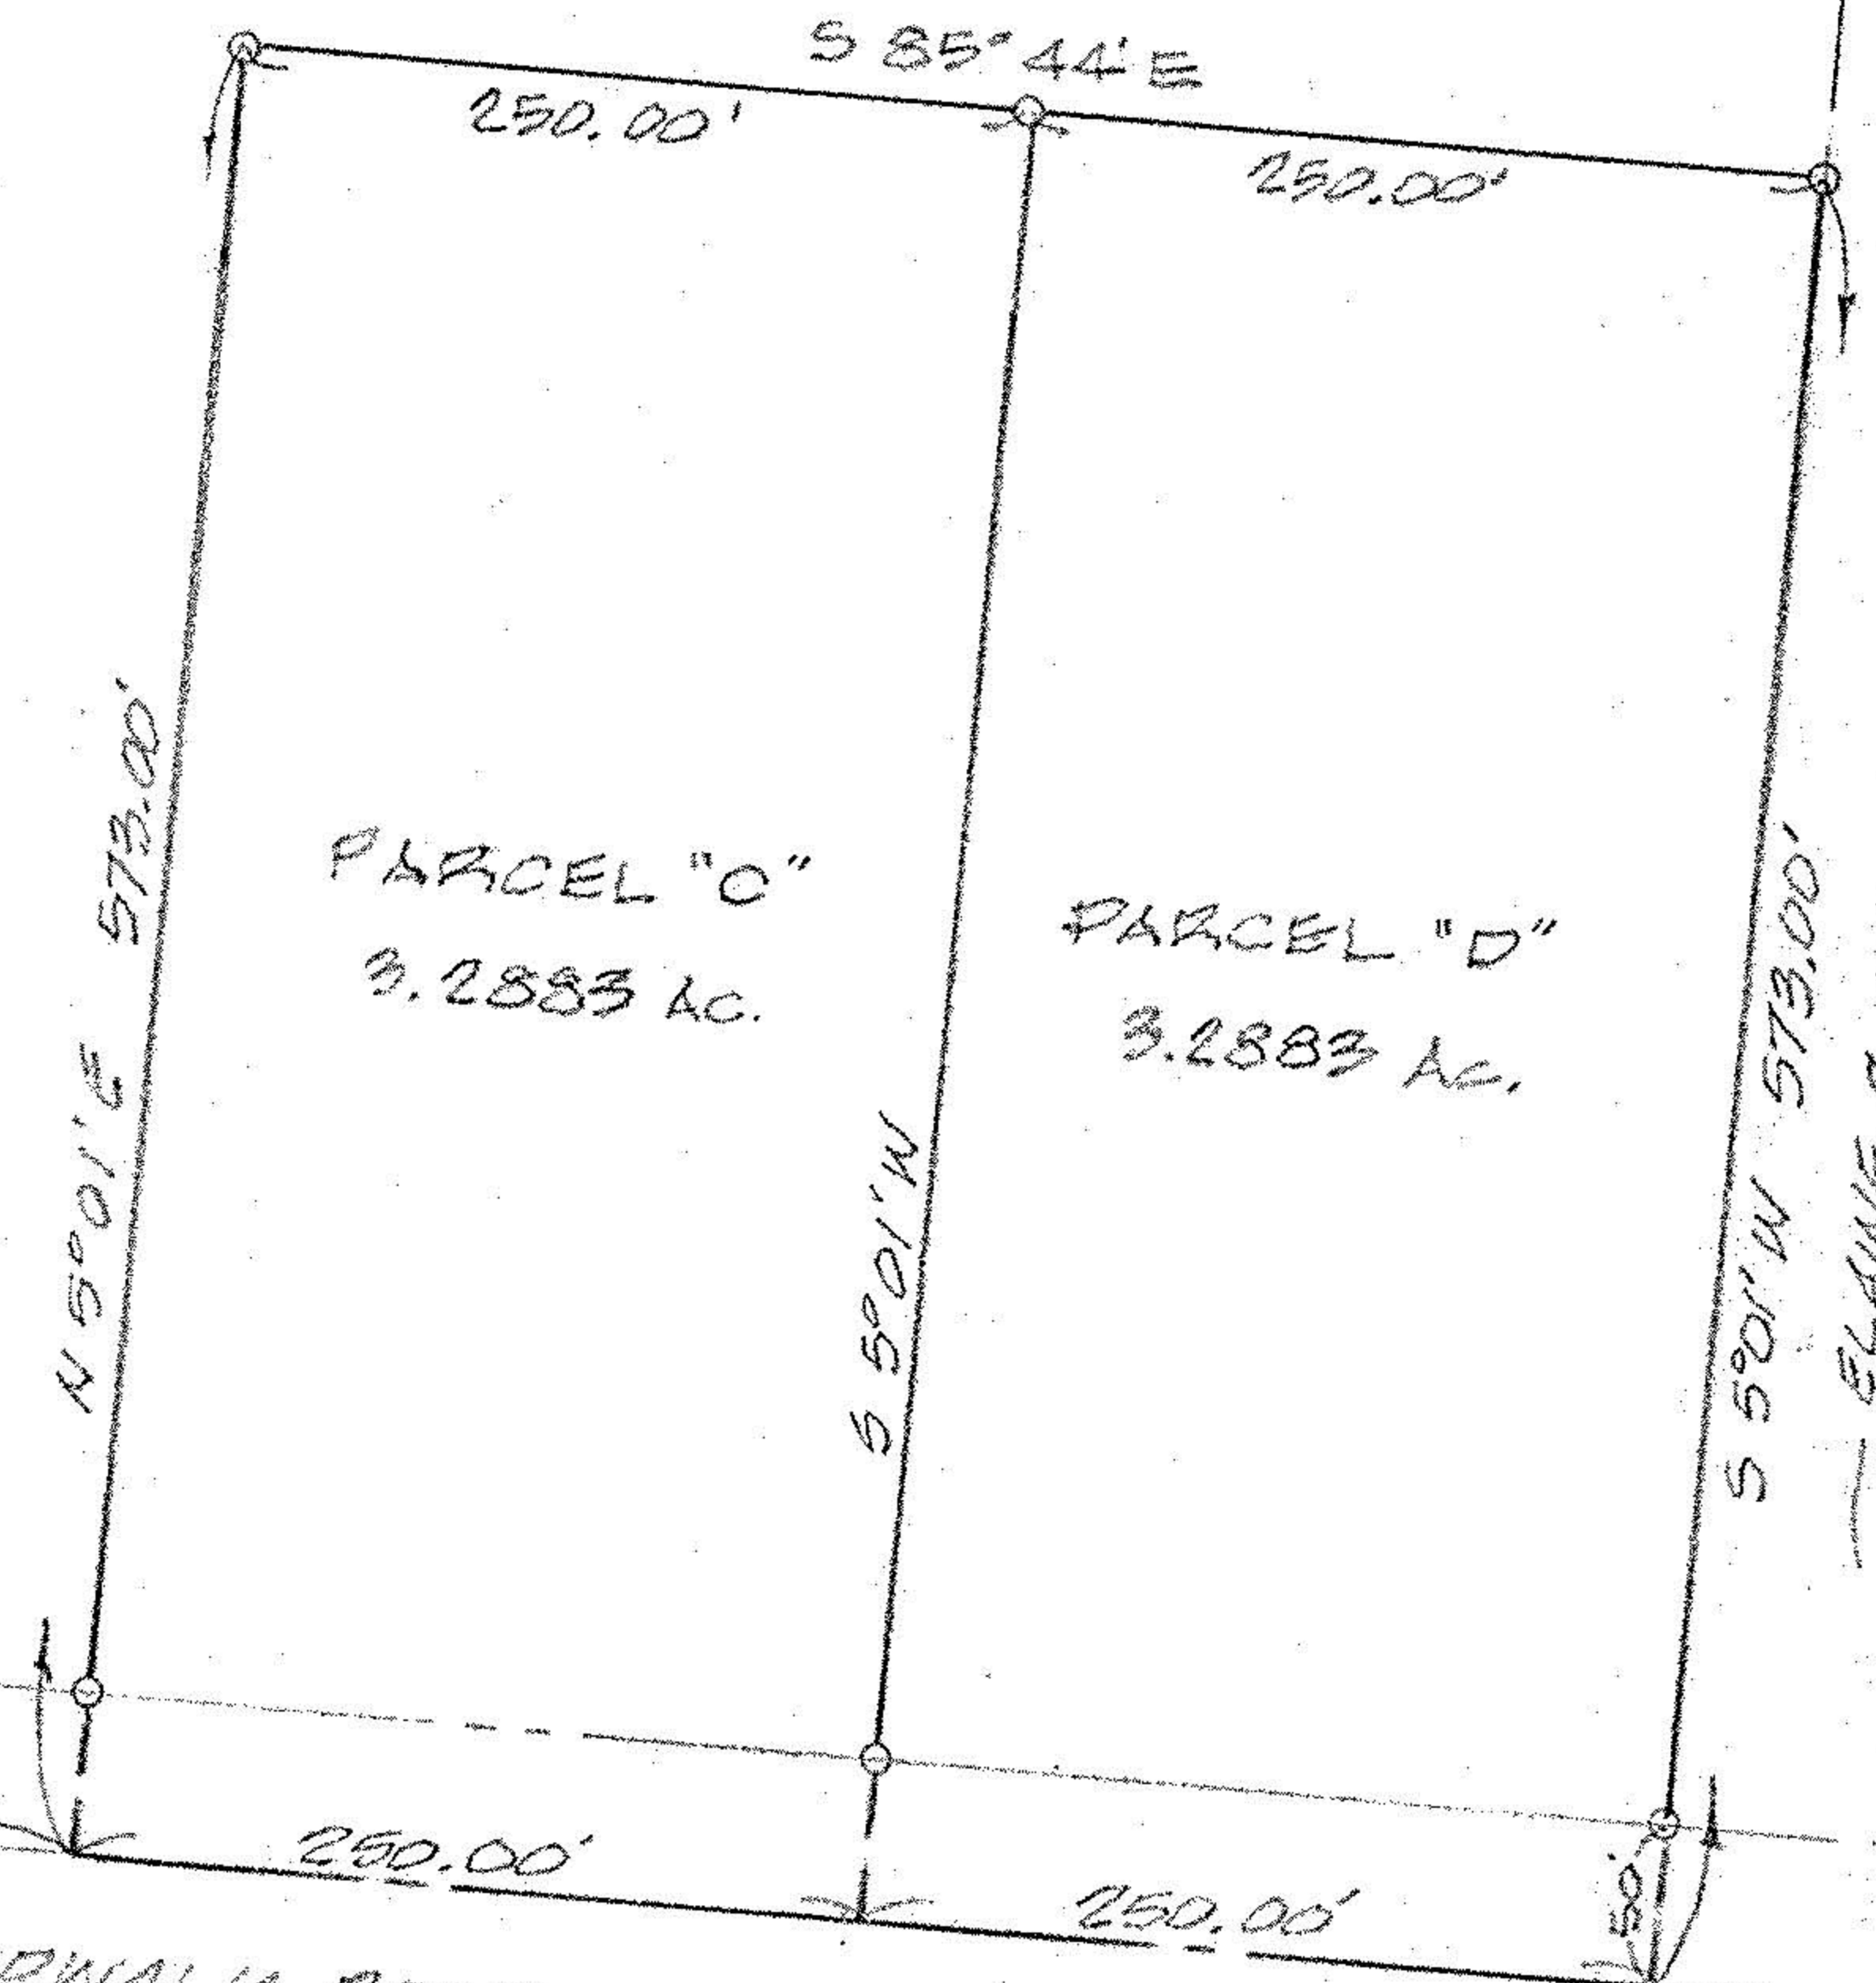


PARCEL "C"
3.2883 Ac.

PARCEL "D"
3.2883 Ac.

ELAINE C. LIENDO
D.V. 1262, PG. 558

MEDINA-NORWALK ROAD
(S.R. 18)

MAP OF PARCEL SPLIT SURVEY
PREPARED FOR CHARLES GLEISNER
PART OF ORIGINAL PENFIELD TWP LOT No. 5, TRACT No. 4
TOWNSHIP OF PENFIELD, LORAIN COUNTY, OHIO
REF: SPLIT FROM 19-04-005-000-001

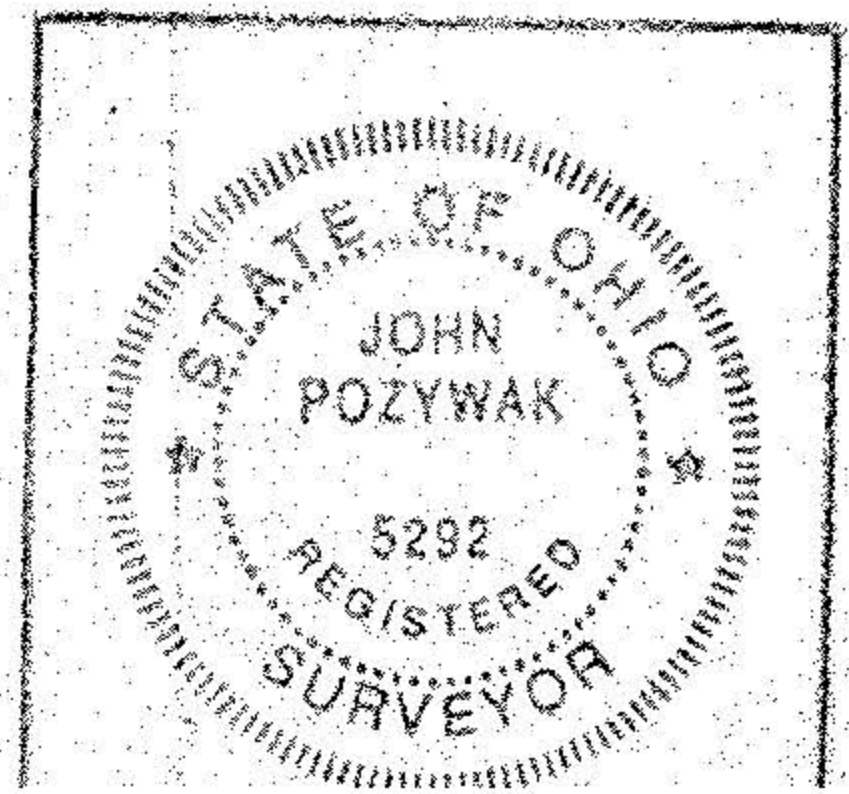

LEGEND
O = IRON PIN SET

K.E. MCCARTNEY & ASSOCIATES INC.
ENGINEERS & SURVEYORS
ELYRIA, OHIO
MAY, 1995 #955655