


# MAP OF SURVEY AND LOT SPLIT OF LOT 5

PREPARED FOR

## CARLTON W. MOHR

SITUATED IN THE TOWNSHIP OF PENFIELD, COUNTY OF LORAIN, STATE OF OHIO AND BEING KNOWN AS PART OF ORIGINAL PENFIELD TOWNSHIP LOT 34, TRACT 4. ALSO BEING THOSE LANDS DEEDED TO CARLTON W. MOHR IN DEED INSTRUMENT #200110741987 OF LORAIN COUNTY DEED RECORDS.

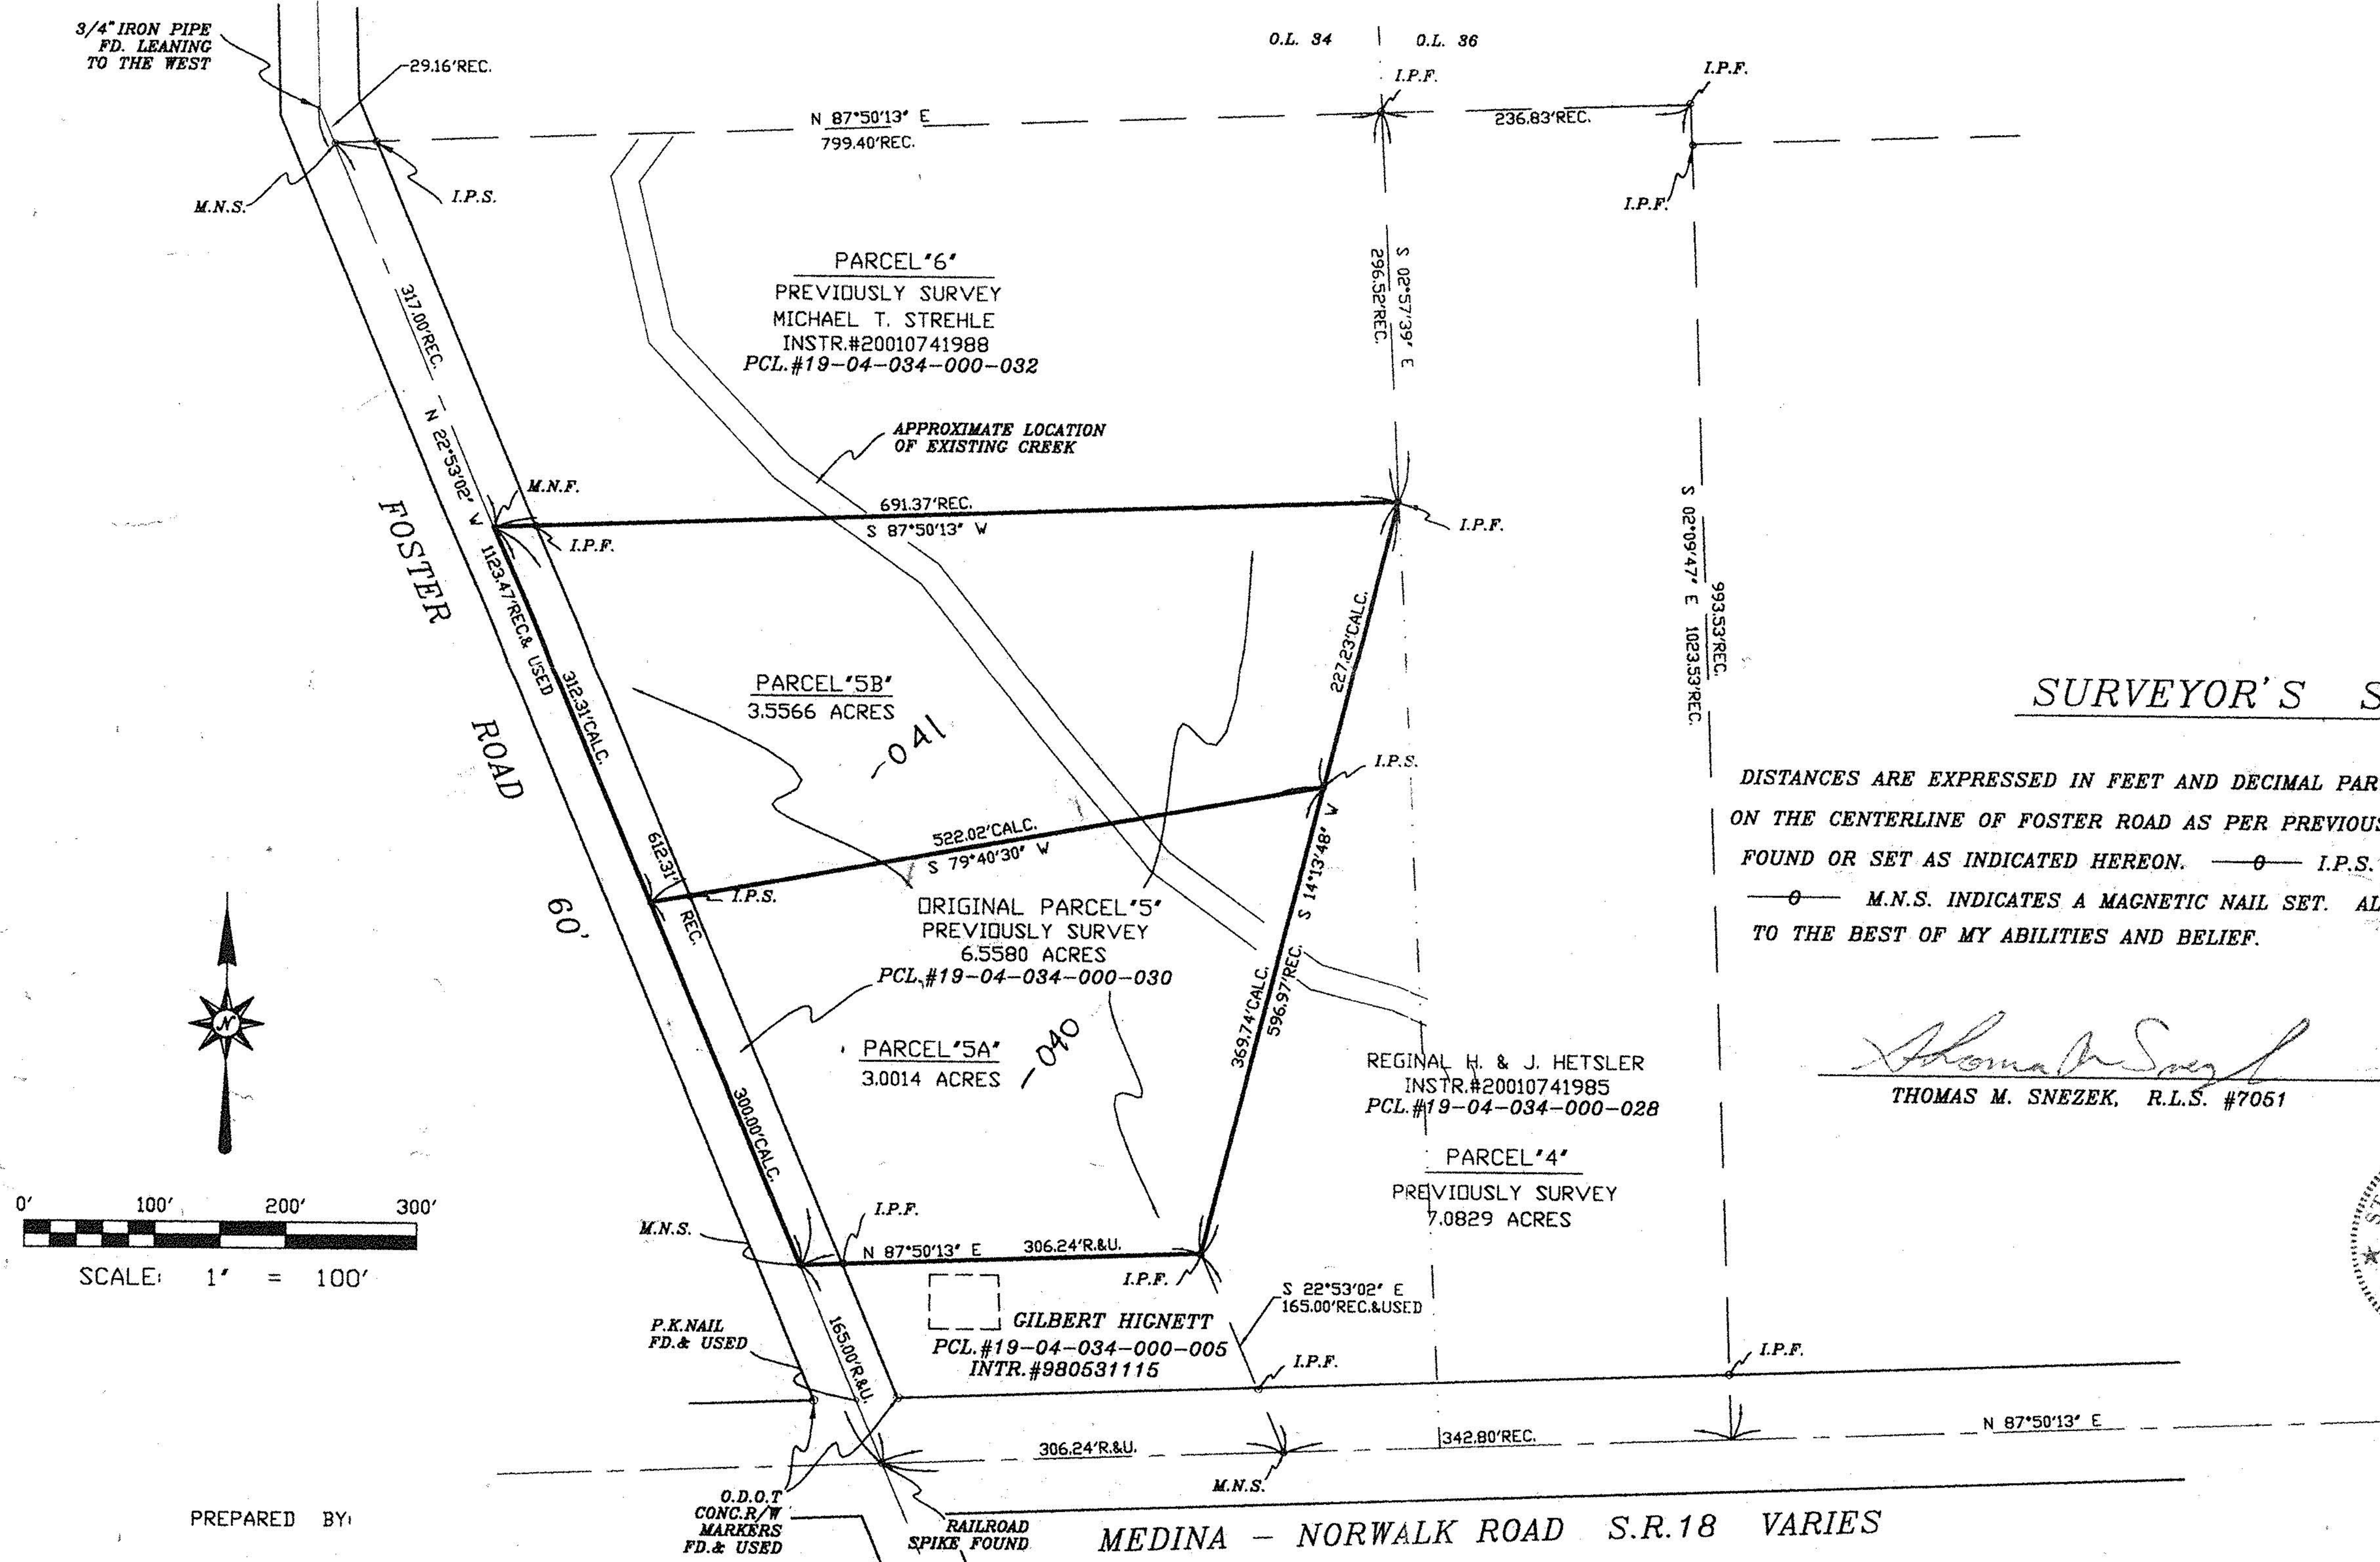


### SURVEYOR'S STATEMENT

DISTANCES ARE EXPRESSED IN FEET AND DECIMAL PARTS THEREOF. BEARINGS ARE ESTABLISHED ON THE CENTERLINE OF FOSTER ROAD AS PER PREVIOUS SURVEYS. PERMANENT MONUMENTS WERE FOUND OR SET AS INDICATED HEREON. —○— I.P.S. INDICATES A 5/8" CAPPED IRON PIN SET. —○— M.N.S. INDICATES A MAGNETIC NAIL SET. ALL OF WHICH I DECLARE TO BE CORRECT TO THE BEST OF MY ABILITIES AND BELIEF.

*Thomas M. Snezek*  
 THOMAS M. SNEZEK, R.L.S. #7051

6-7-01  
 DATE

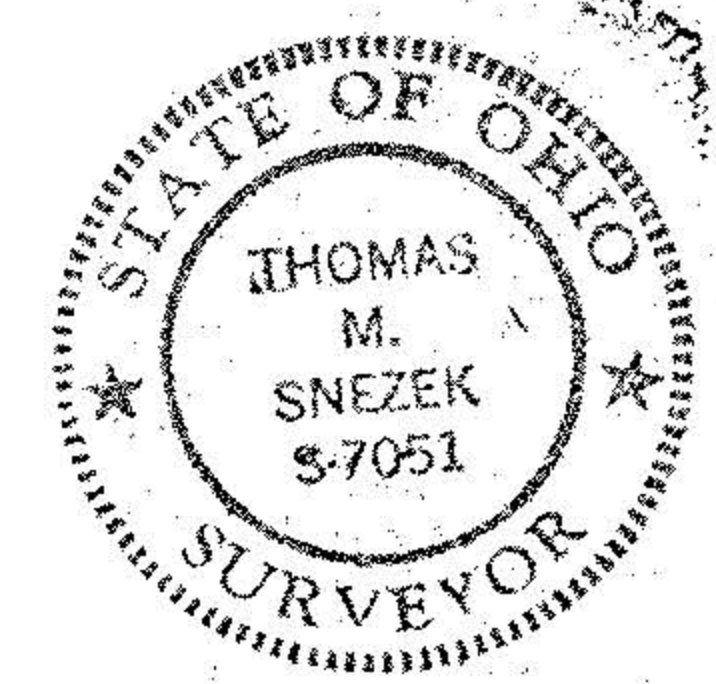

00851
APPROVED LORAIN CO. MAP DEPT
DATE 8-20-01
PAGE 19-C
BY JHATHFIELD
# 01-00851

PREPARED BY:  
**THOMAS M. SNEZEK, P.S.**  
**PROFESSIONAL SURVEYOR**  
 3496 COLLETTA LANE CLEVELAND, OHIO  
 (216) 671-4902 MOBIL (216) 310-6230

REVISED 6/3/01  
 PROJECT #0109 05/28/01