



Helen Carter

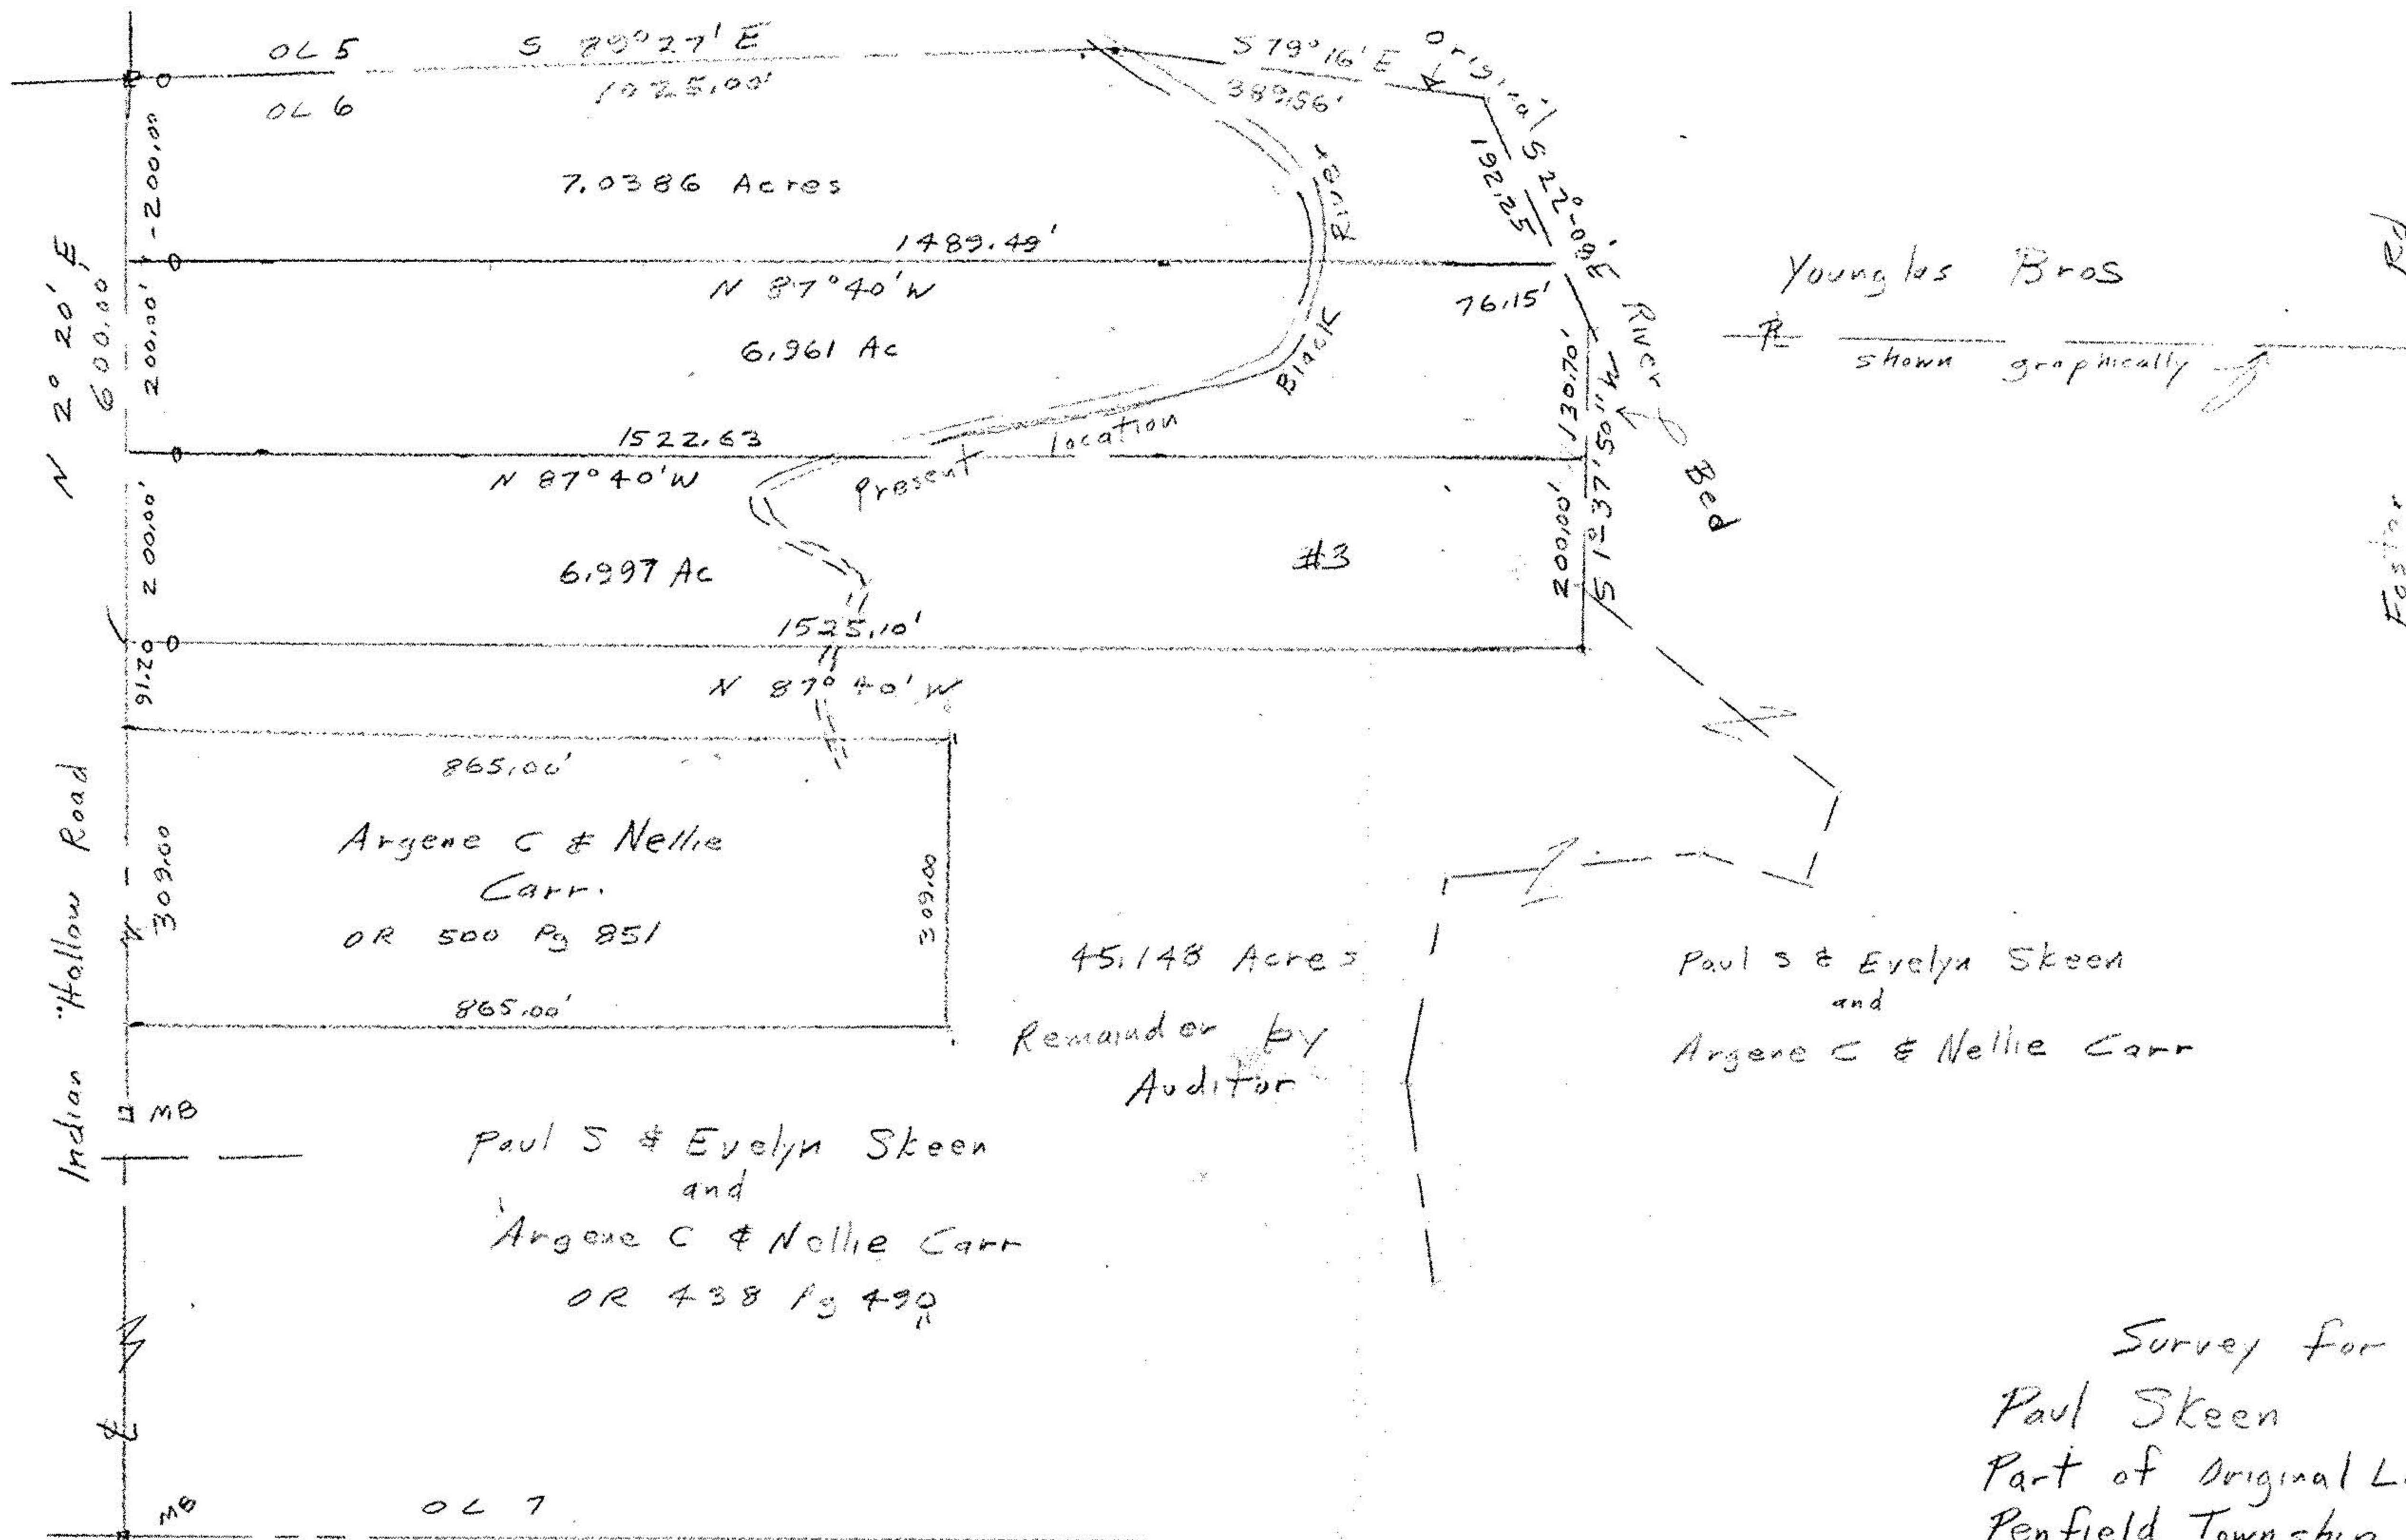


John Pozywak  
 Reg Surveyor  
 5292

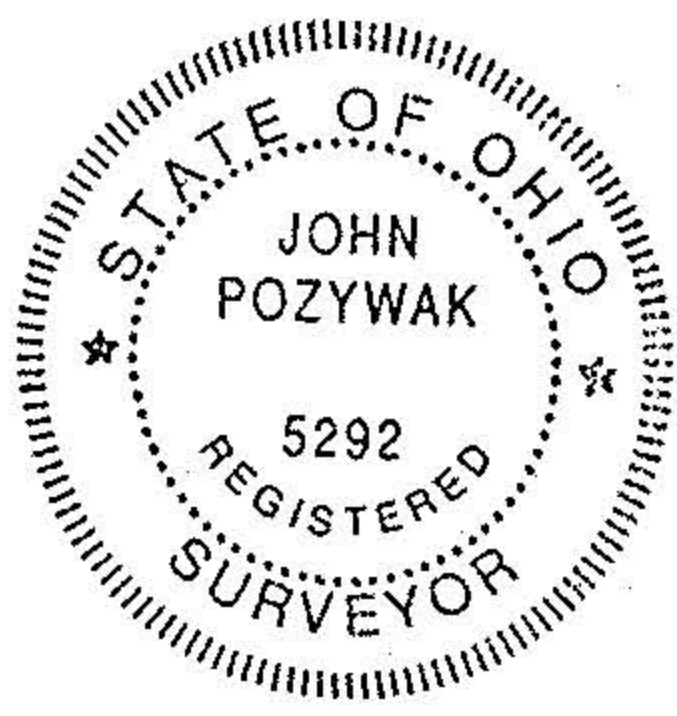

- MB
- iron pipes set
- iron pipes fd
- Ac Acres

Survey for  
 Paul Skeen  
 Part of Original Lot 6, Tract 5  
 Penfield Township  
 Lorain County, Ohio  
 Scale 1" = 200' Apr 1992

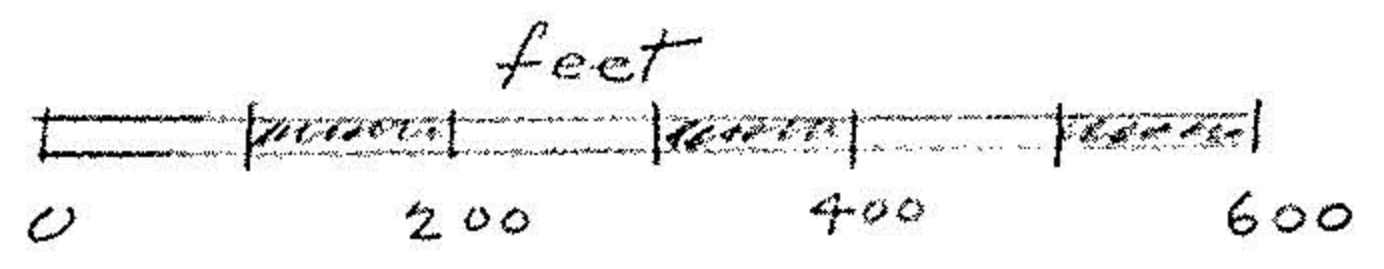

Revised 6/3/92