


9-C

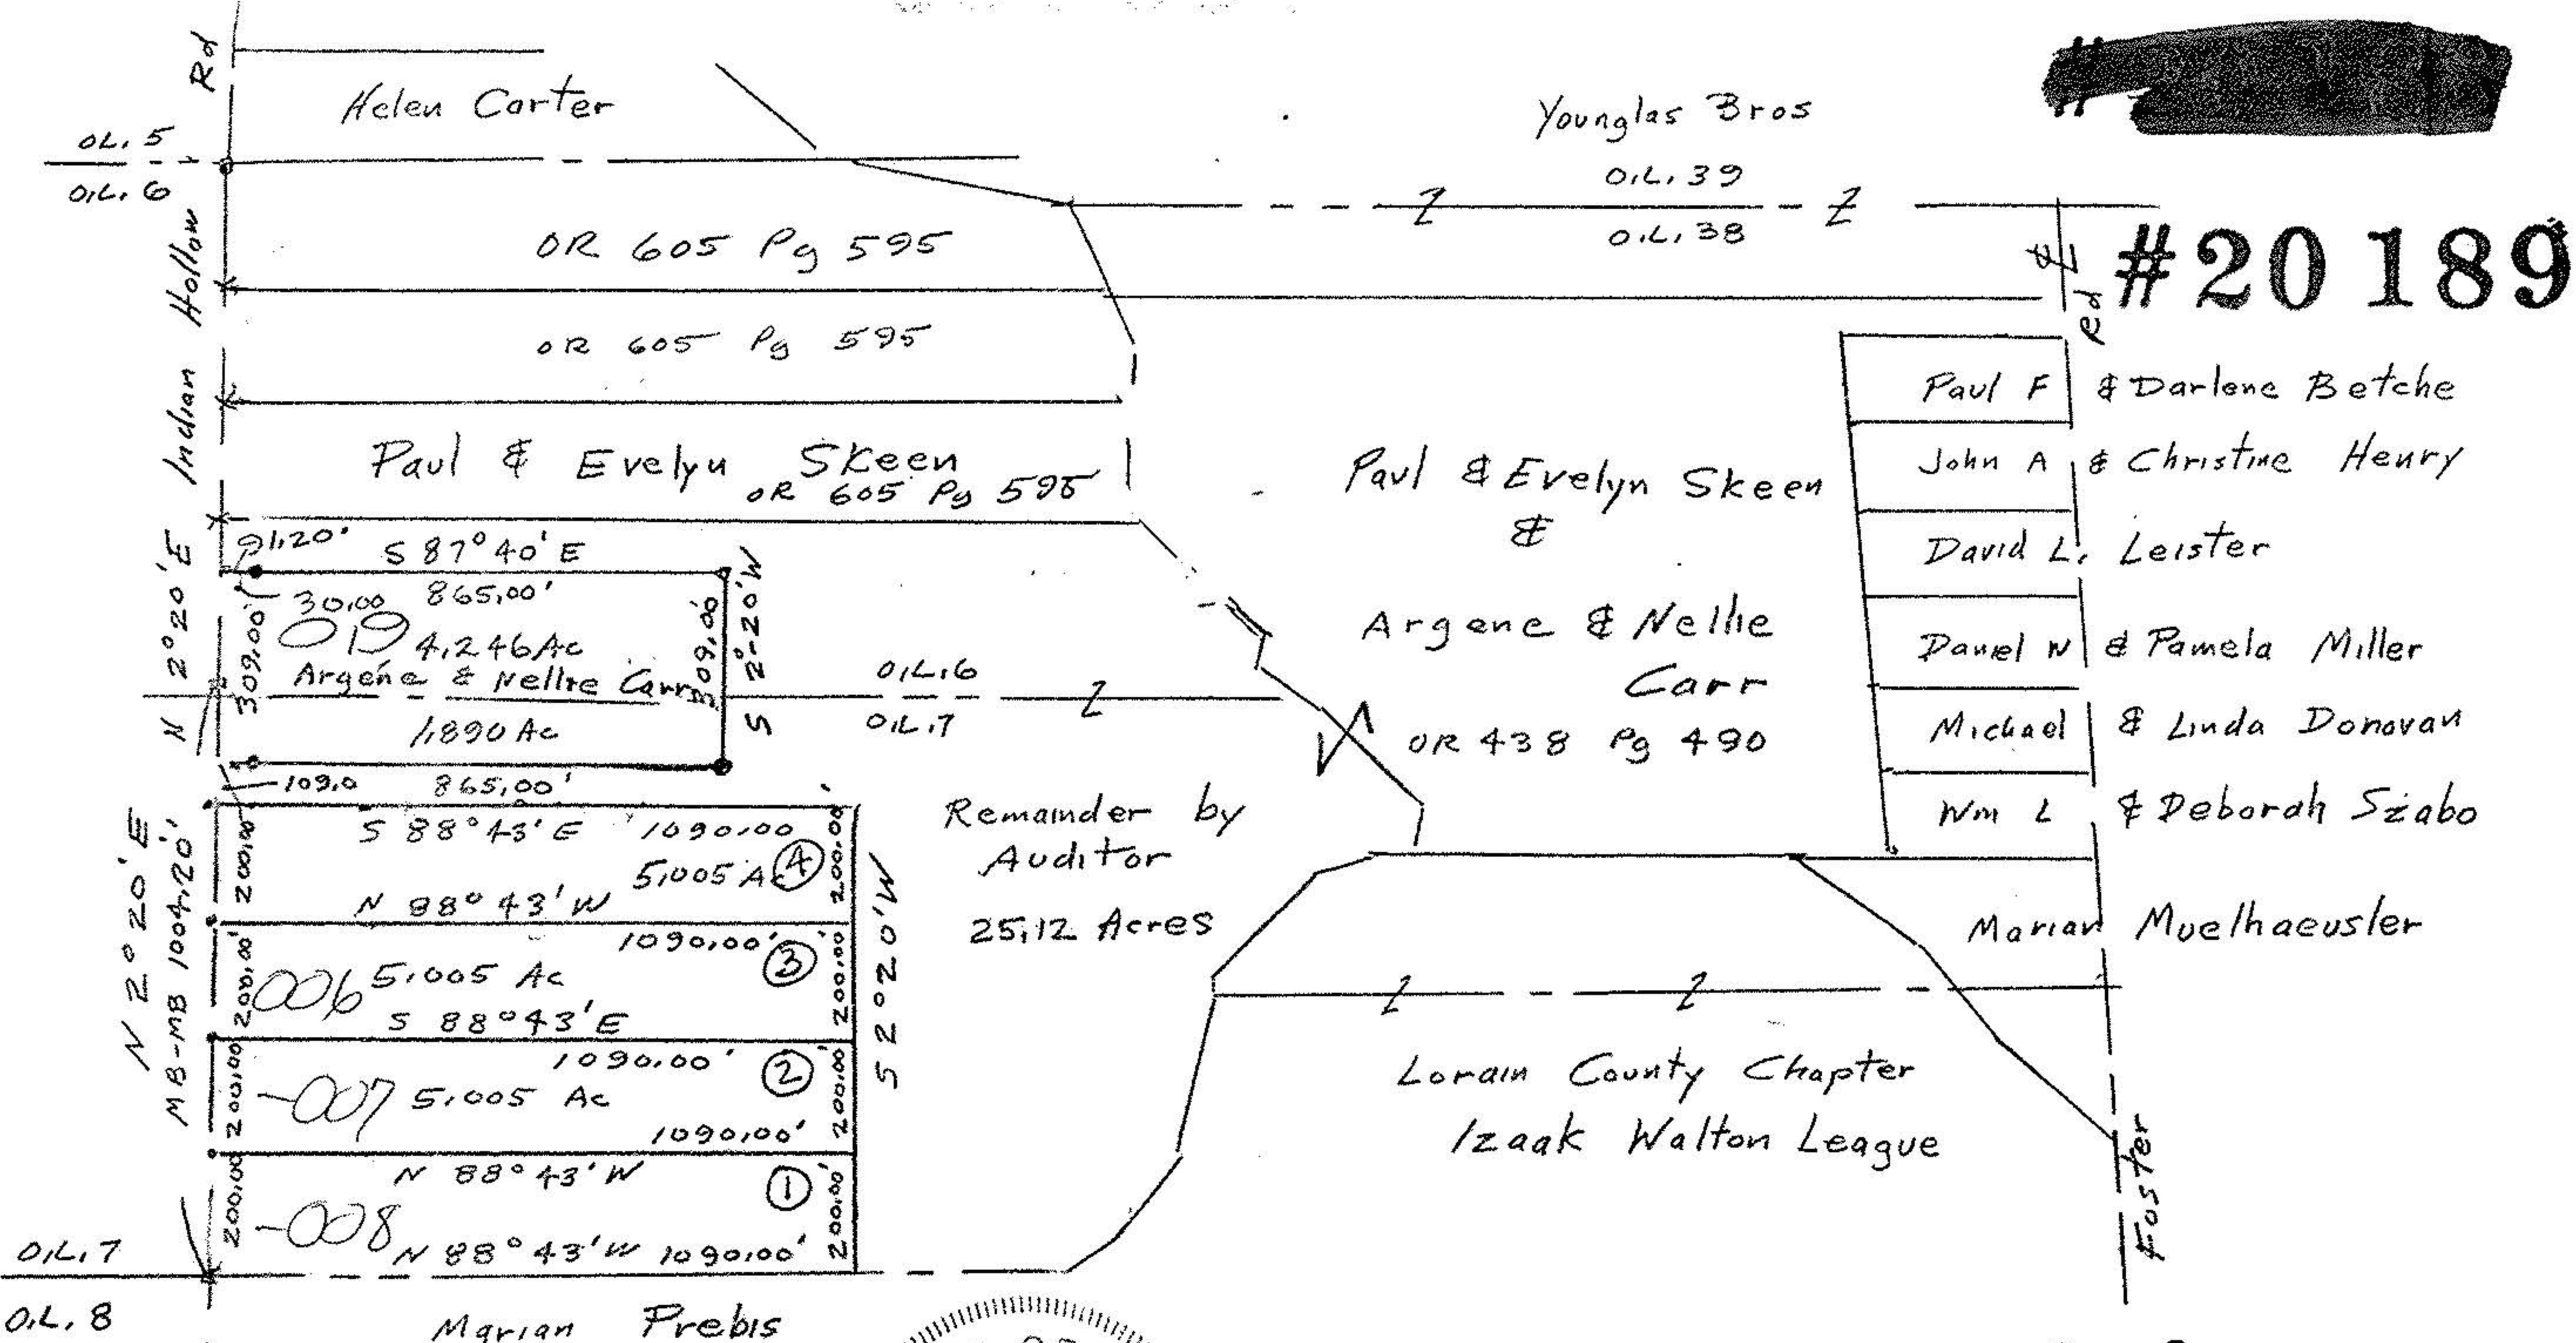


#20189

APPROVED
LORAIN CO.
MAP DEPT.
DATE 12/18/92
PAGE 19-C
BY T. HOLLIS & F. COLBERT
VOID AFTER 20189



- PK nails set
- X RRS set
- Iron pipes set
- o Iron pipes fd
- Monument boxes

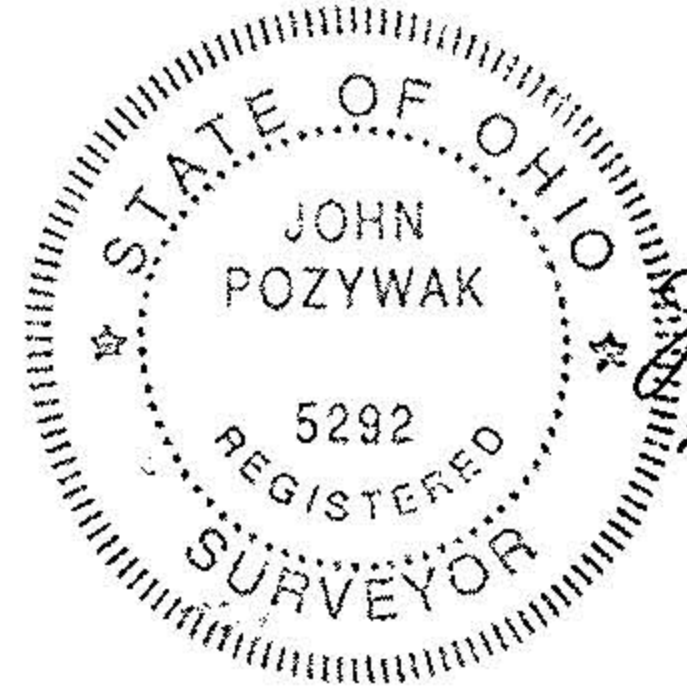

John Pozzywak
Reg Surveyor
5292

Survey for four 5 Acre Parcels
Part of Original Lot 7 Tract 5
Penfield Township
Lorain County Ohio
Scale 1" = 400' Dec 1, 1992