

19939

APPROVED
LORAIN CO.
MAP DEPT.



DATE 6-9-92

PAGE 19-F
CATOLYN
BY FRANCIS

VOID # 19939
AFTER

19-01-024-000

Sidney L. Shusk

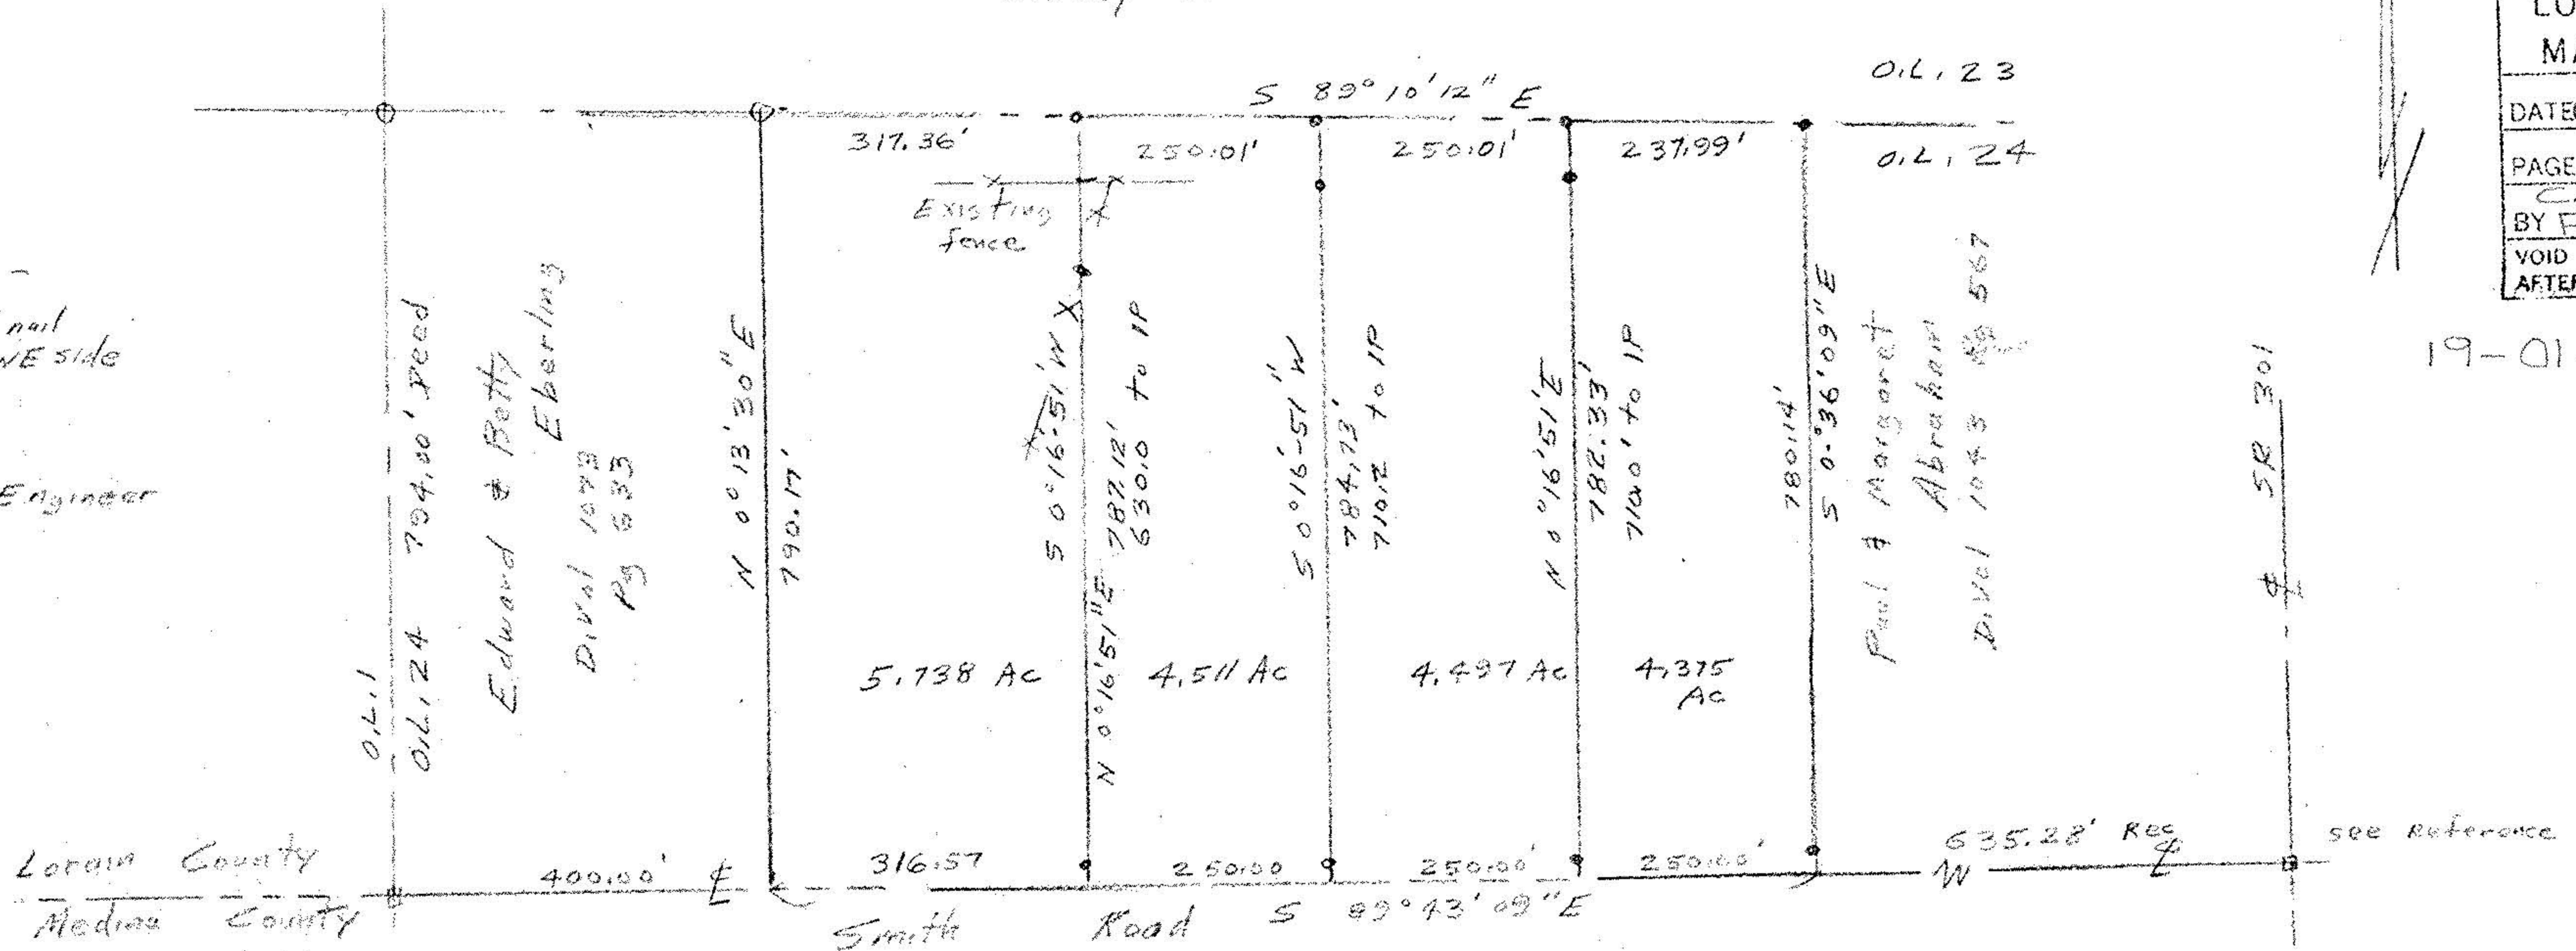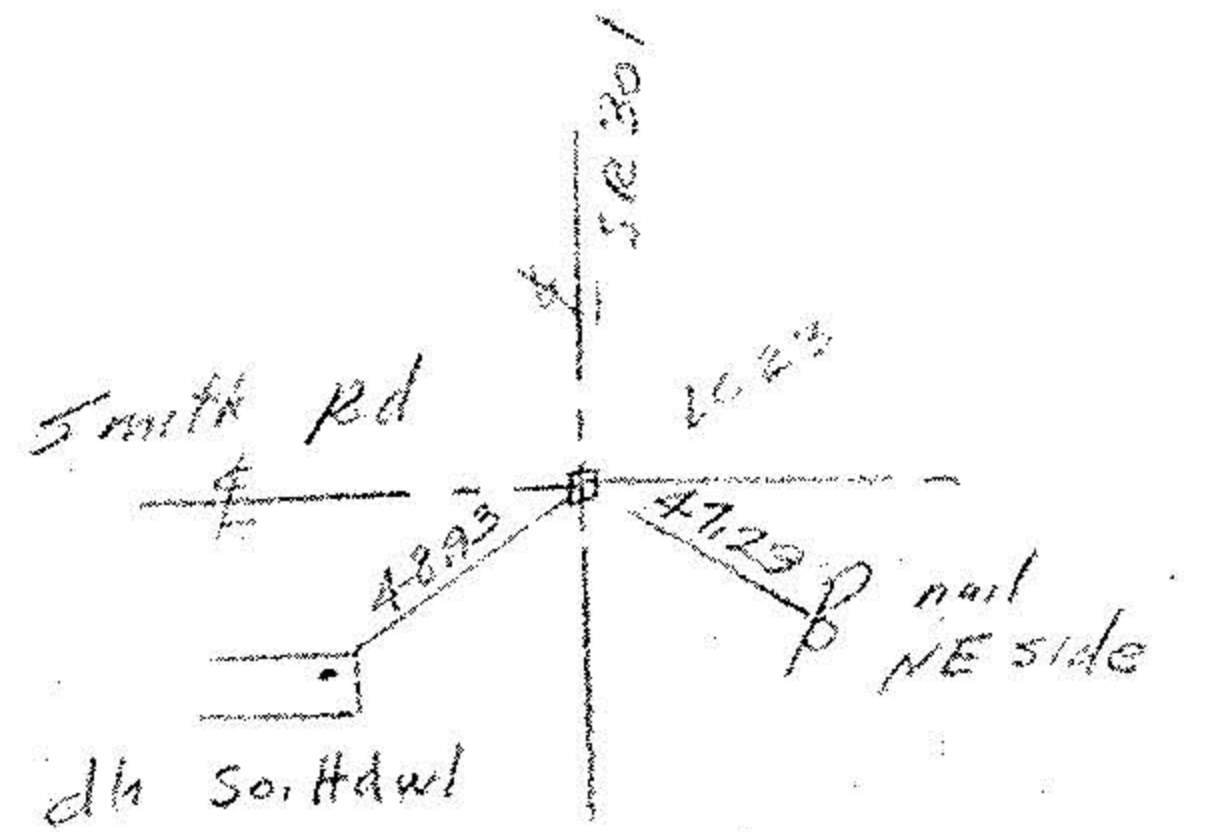

Lorain County
Medina County

- monument box
- iron pipes set
- iron pipes fd

Ac = Acres
IP = iron pipe

Reference Bearing & Smith Rd based on True North by Medina Co. Engineer



John Pozywak
Reg Surveyor
5292

Survey for Richard Schlenkerman
Part of Original Lot 24, Tract 1
Peafield Township
Lorain County, Ohio
Scale 1" = 200 Jan 9, 1992

