



GARY HANDROSH

Lot 61	City of	Date MAY, '93 Scale 1"=100'
1. Sec 1	Village of	Dwn. by R.G.S. Chkd. by R.C.
1	County of LORAIN	Job No. 93-2341 F.B. 229/44
Township of PENFIELD	State of OHIO	Printed

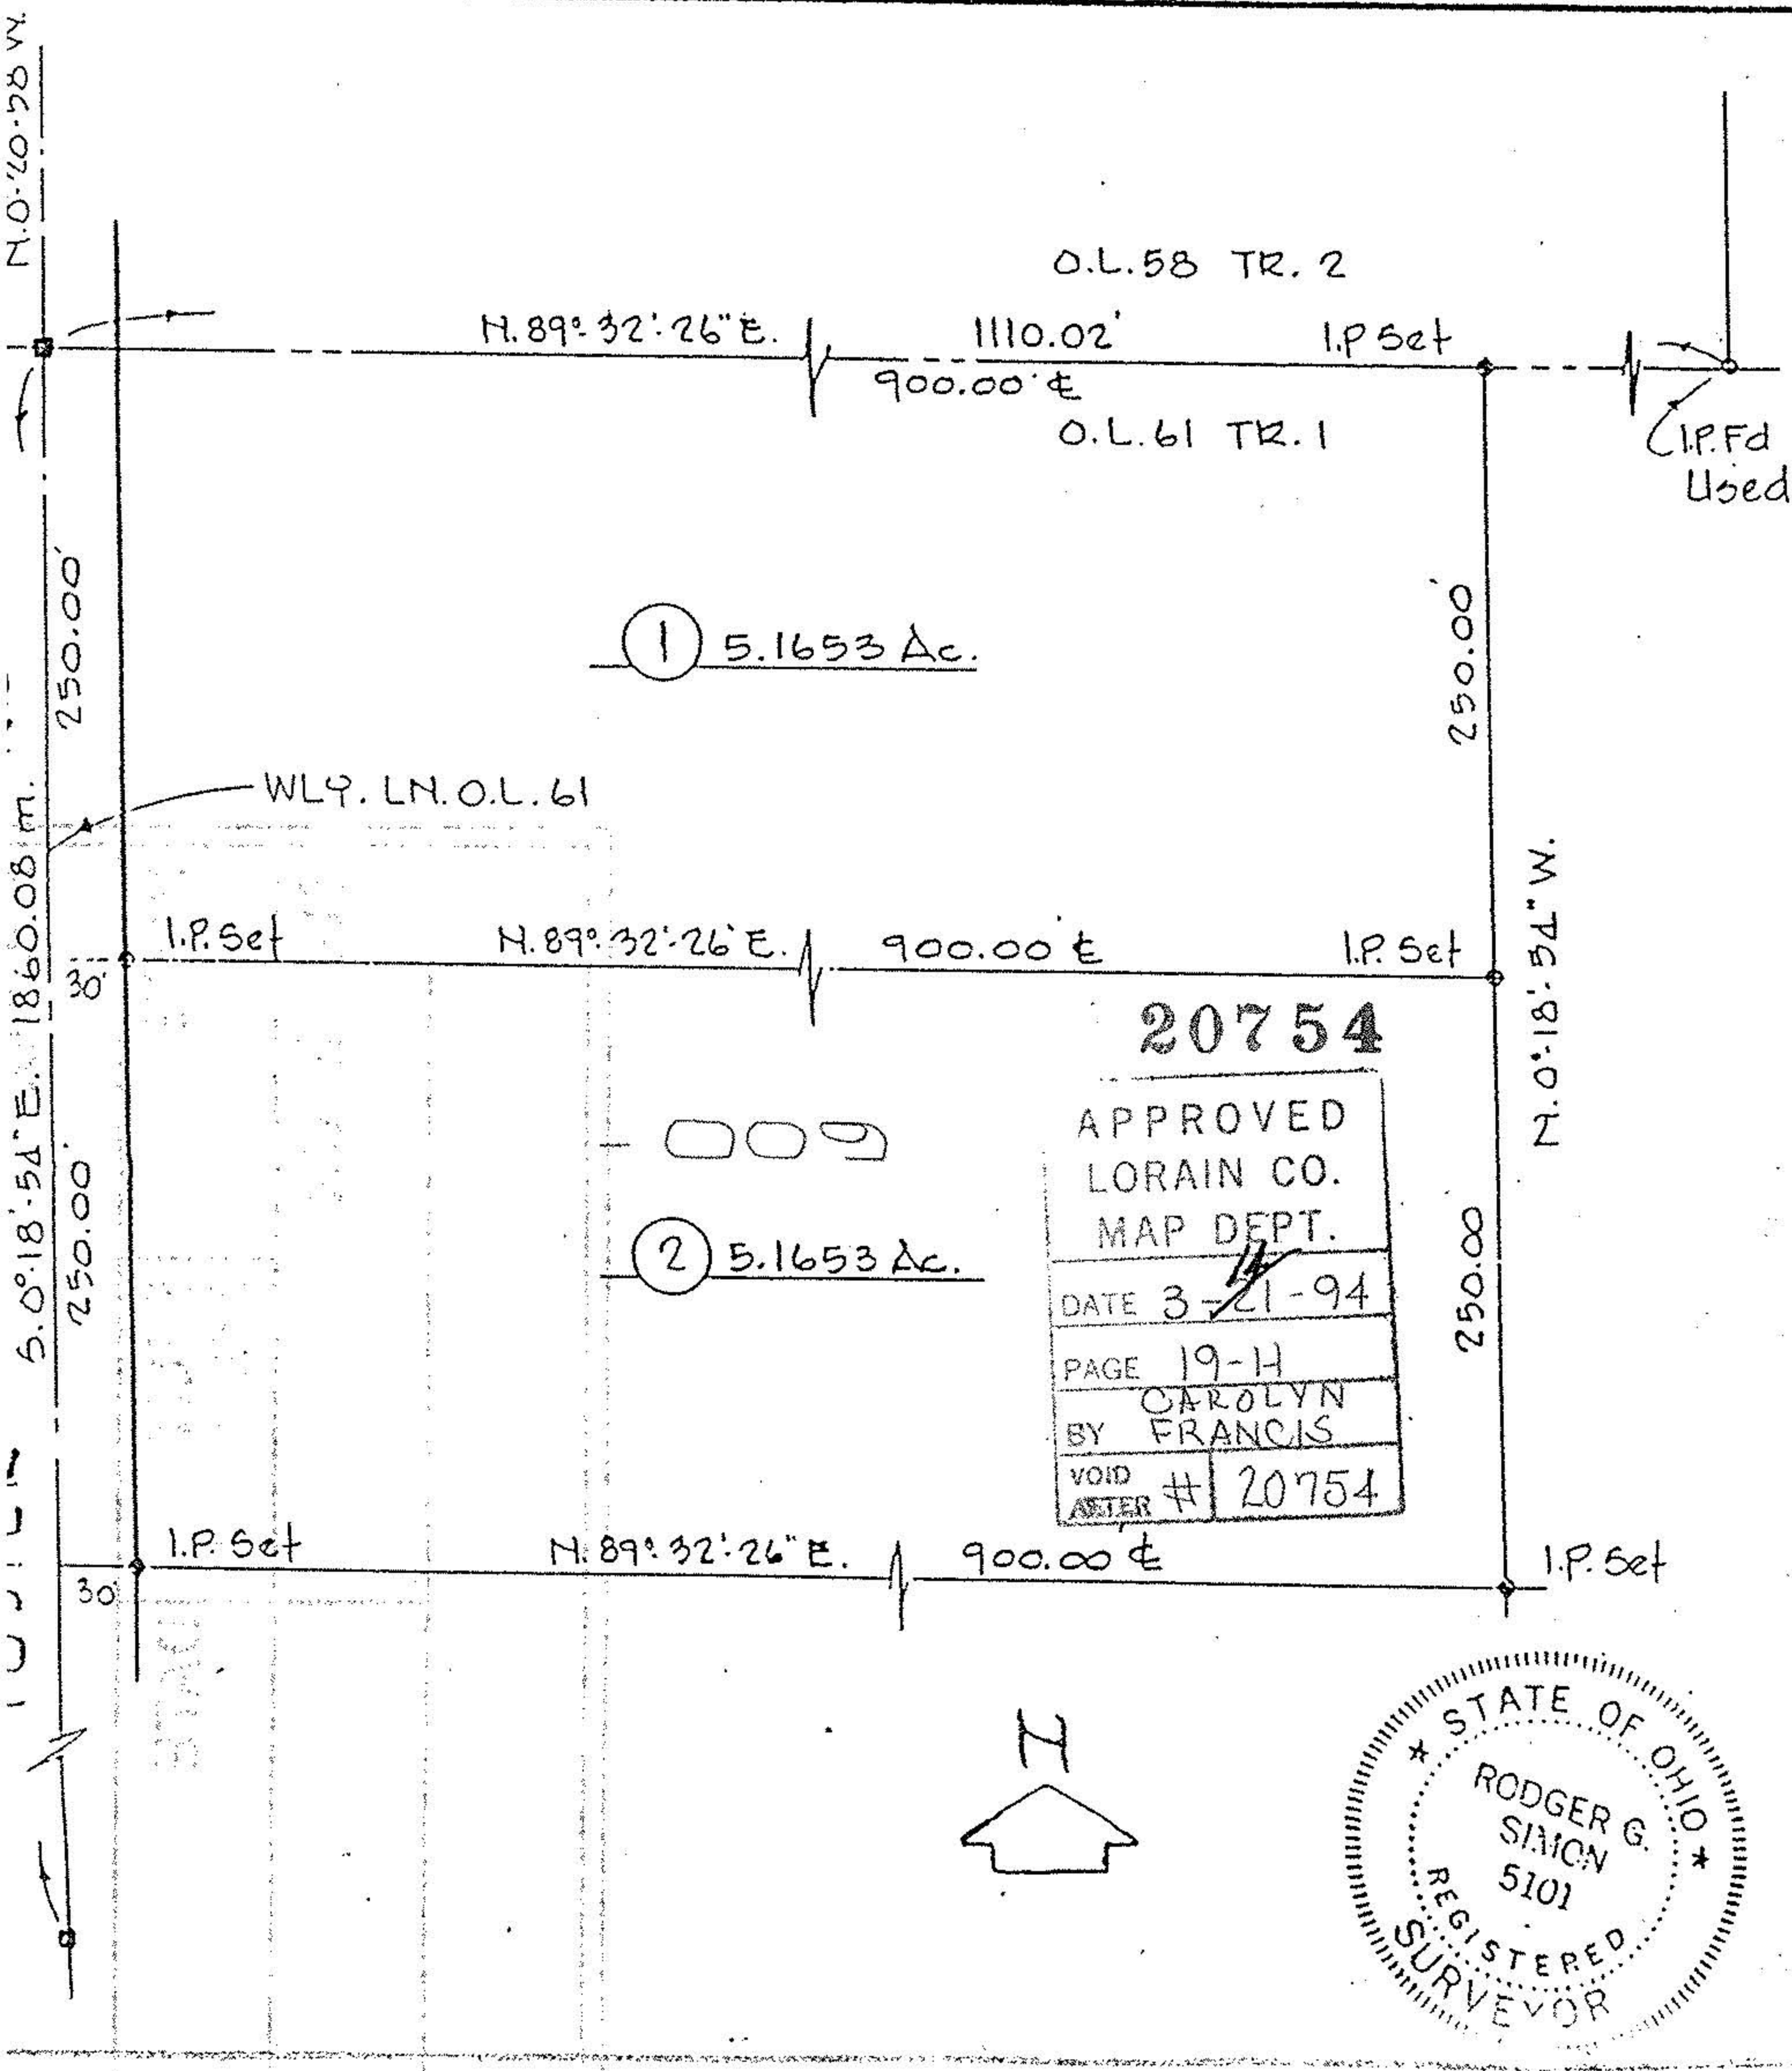

20754
 APPROVED
 LORAIN CO.
 MAP DEPT.
 DATE 3-21-94
 PAGE 19-14
 BY CAROLYN
 FRANCIS
 VOID
 AFTER # 20754

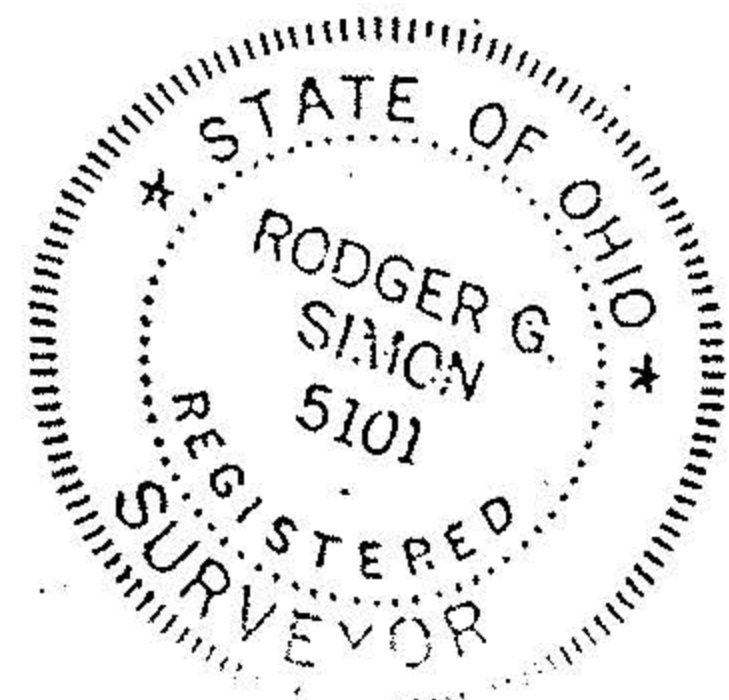

GARY HANDROSH

Orig. Lot 61	City of	Date MAY, '93 Scale 1"=100'
Orig. Sec 1	Village of	Dwn. by R.G.S. Chkd. by R.C.
Tract	County of LORAIN	Job No. 93-2341 F.B. 229/44
Township of PENFIELD	State of OHIO	Printed

