

19-01-063

-000-023

19-01-063

19-H


17-01-063

#11285



SCALE  
1" = 200'


SOUTH LINE OF  
LORAIN COUNTY

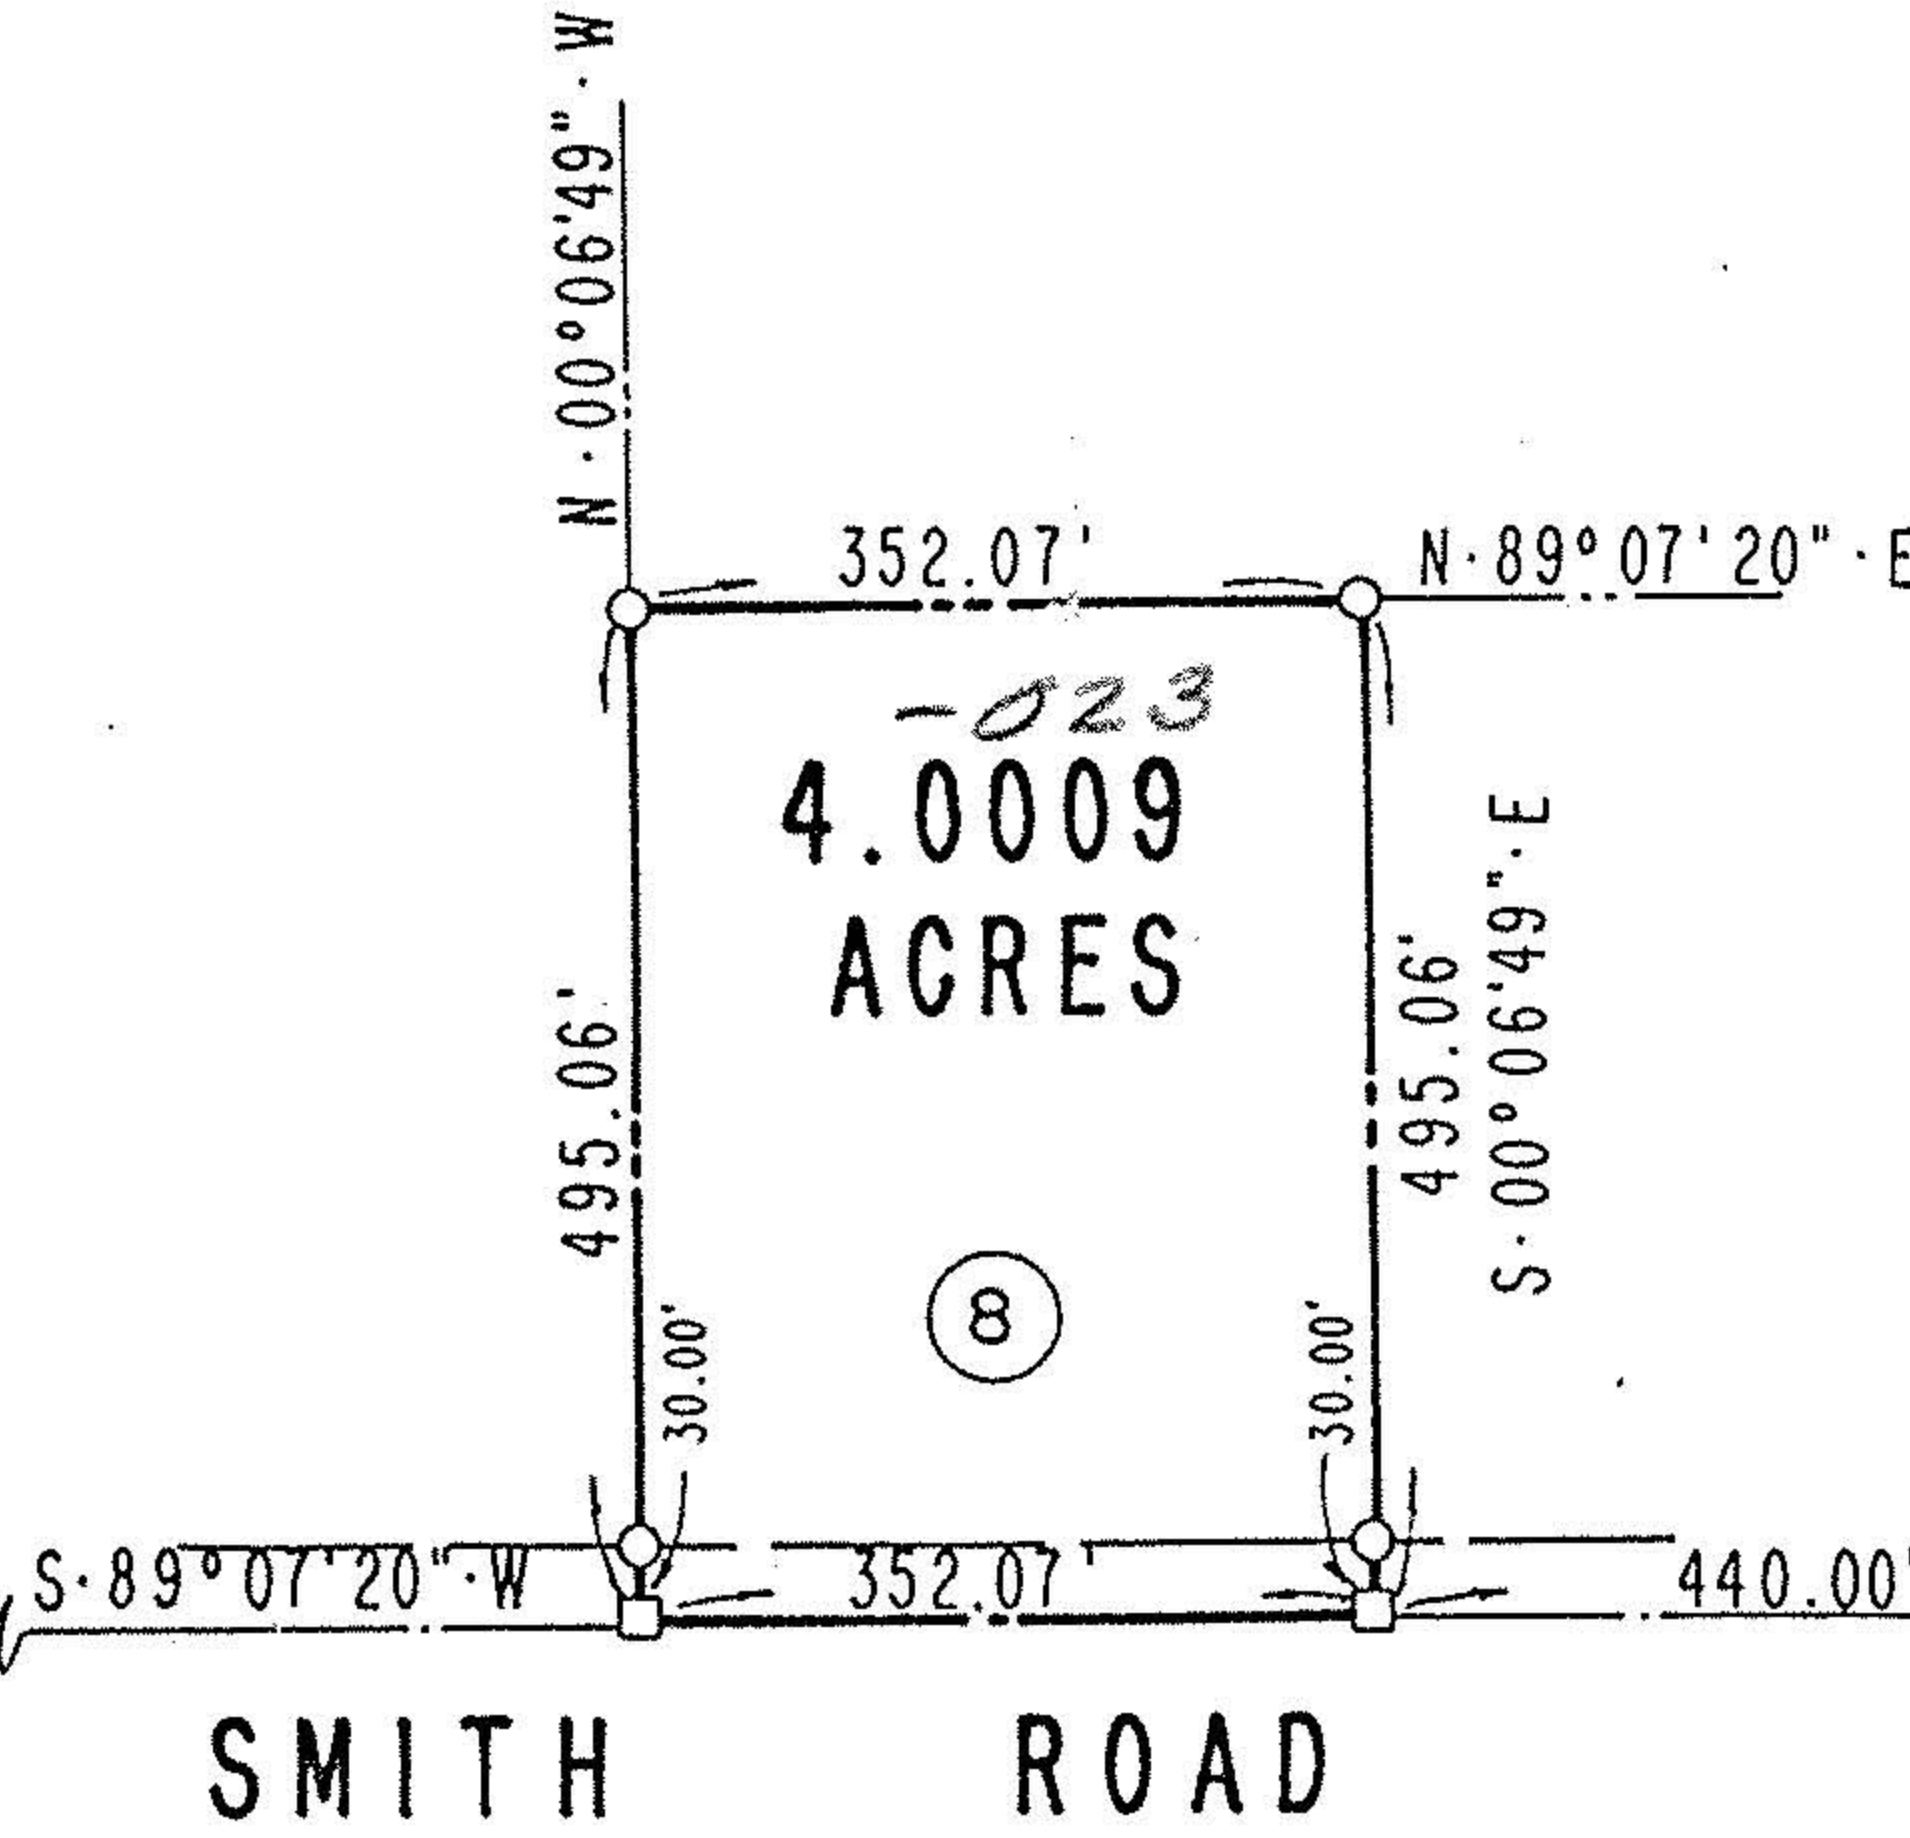

SOUTHEAST CORNER LOT 63

FOSTER ROAD

DATE	
PAGE	
BY	
VOID AFTER	

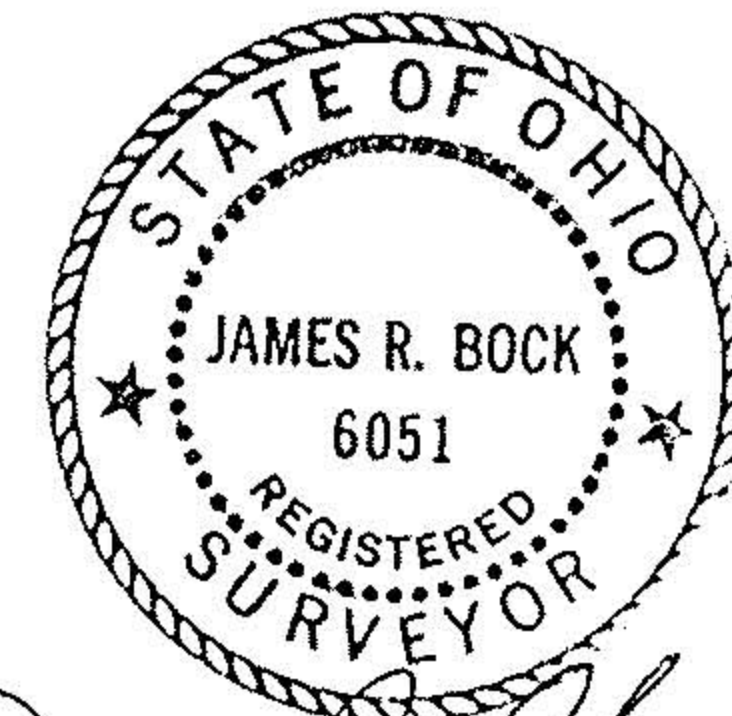

*James R. Bock*  
JAMES R. BOCK P.S.  
REG. SURVEYOR No. 6051

CARL M. CLARK P.S.  
REG. SURVEYOR No. 6358

- IRON PIN FOUND
- R.R. SPIKE FOUND
- ✱ P.K. NAIL FOUND
- ▲ BREAK POINT FOUND
- ⊠ STONE FOUND
- FENCE POST FOUND & USED
- IRON PIN SET
- R.R. SPIKE SET
- ⊠ P.K. NAIL SET
- △ BREAK POINT SET

OWNER: THE SPENCER
LAND COMPANY
STATE OF OHIO, LORAIN COUNTY
PENFIELD TOWNSHIP
TRACT 1, LOT 63
DATE: DEC., 1976 PROJECT: 76555-8

APPROVED LORAIN CO. MAP DEPT.
DATE 12-13-77
PAGE 19-H
BY M. Staudt
VOID AFTER 11285

219 E. LIBERTY ST.  
MEDINA, OHIO 44256  
PHONE: 725-0011

BOCK & CLARK INC  
ENGINEERING · SURVEYING · LAND DEVELOPMENT · RESEARCH