



19-01-063
19-H

19-01-063
-000-019

19-01-063
19-H

10910
1914
TRI-0263
NORTH

SCALE
1" = 200'

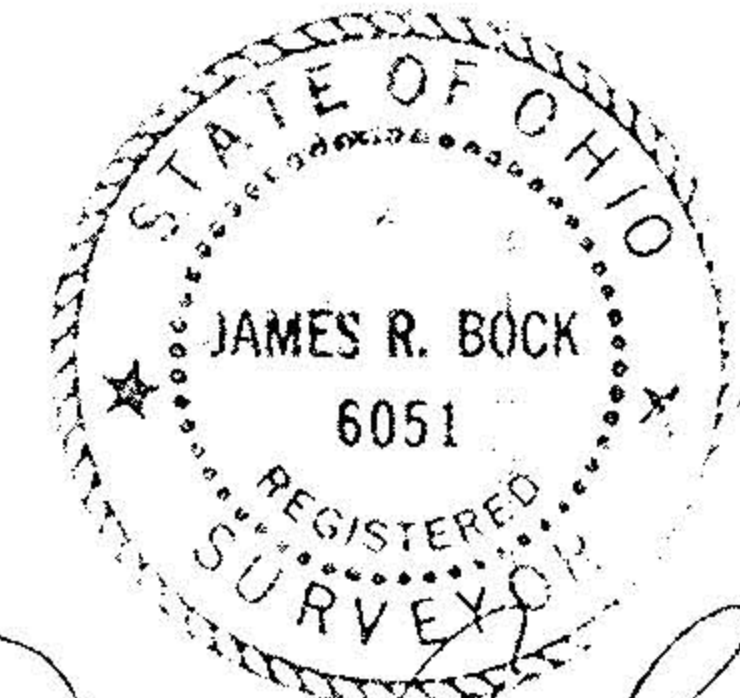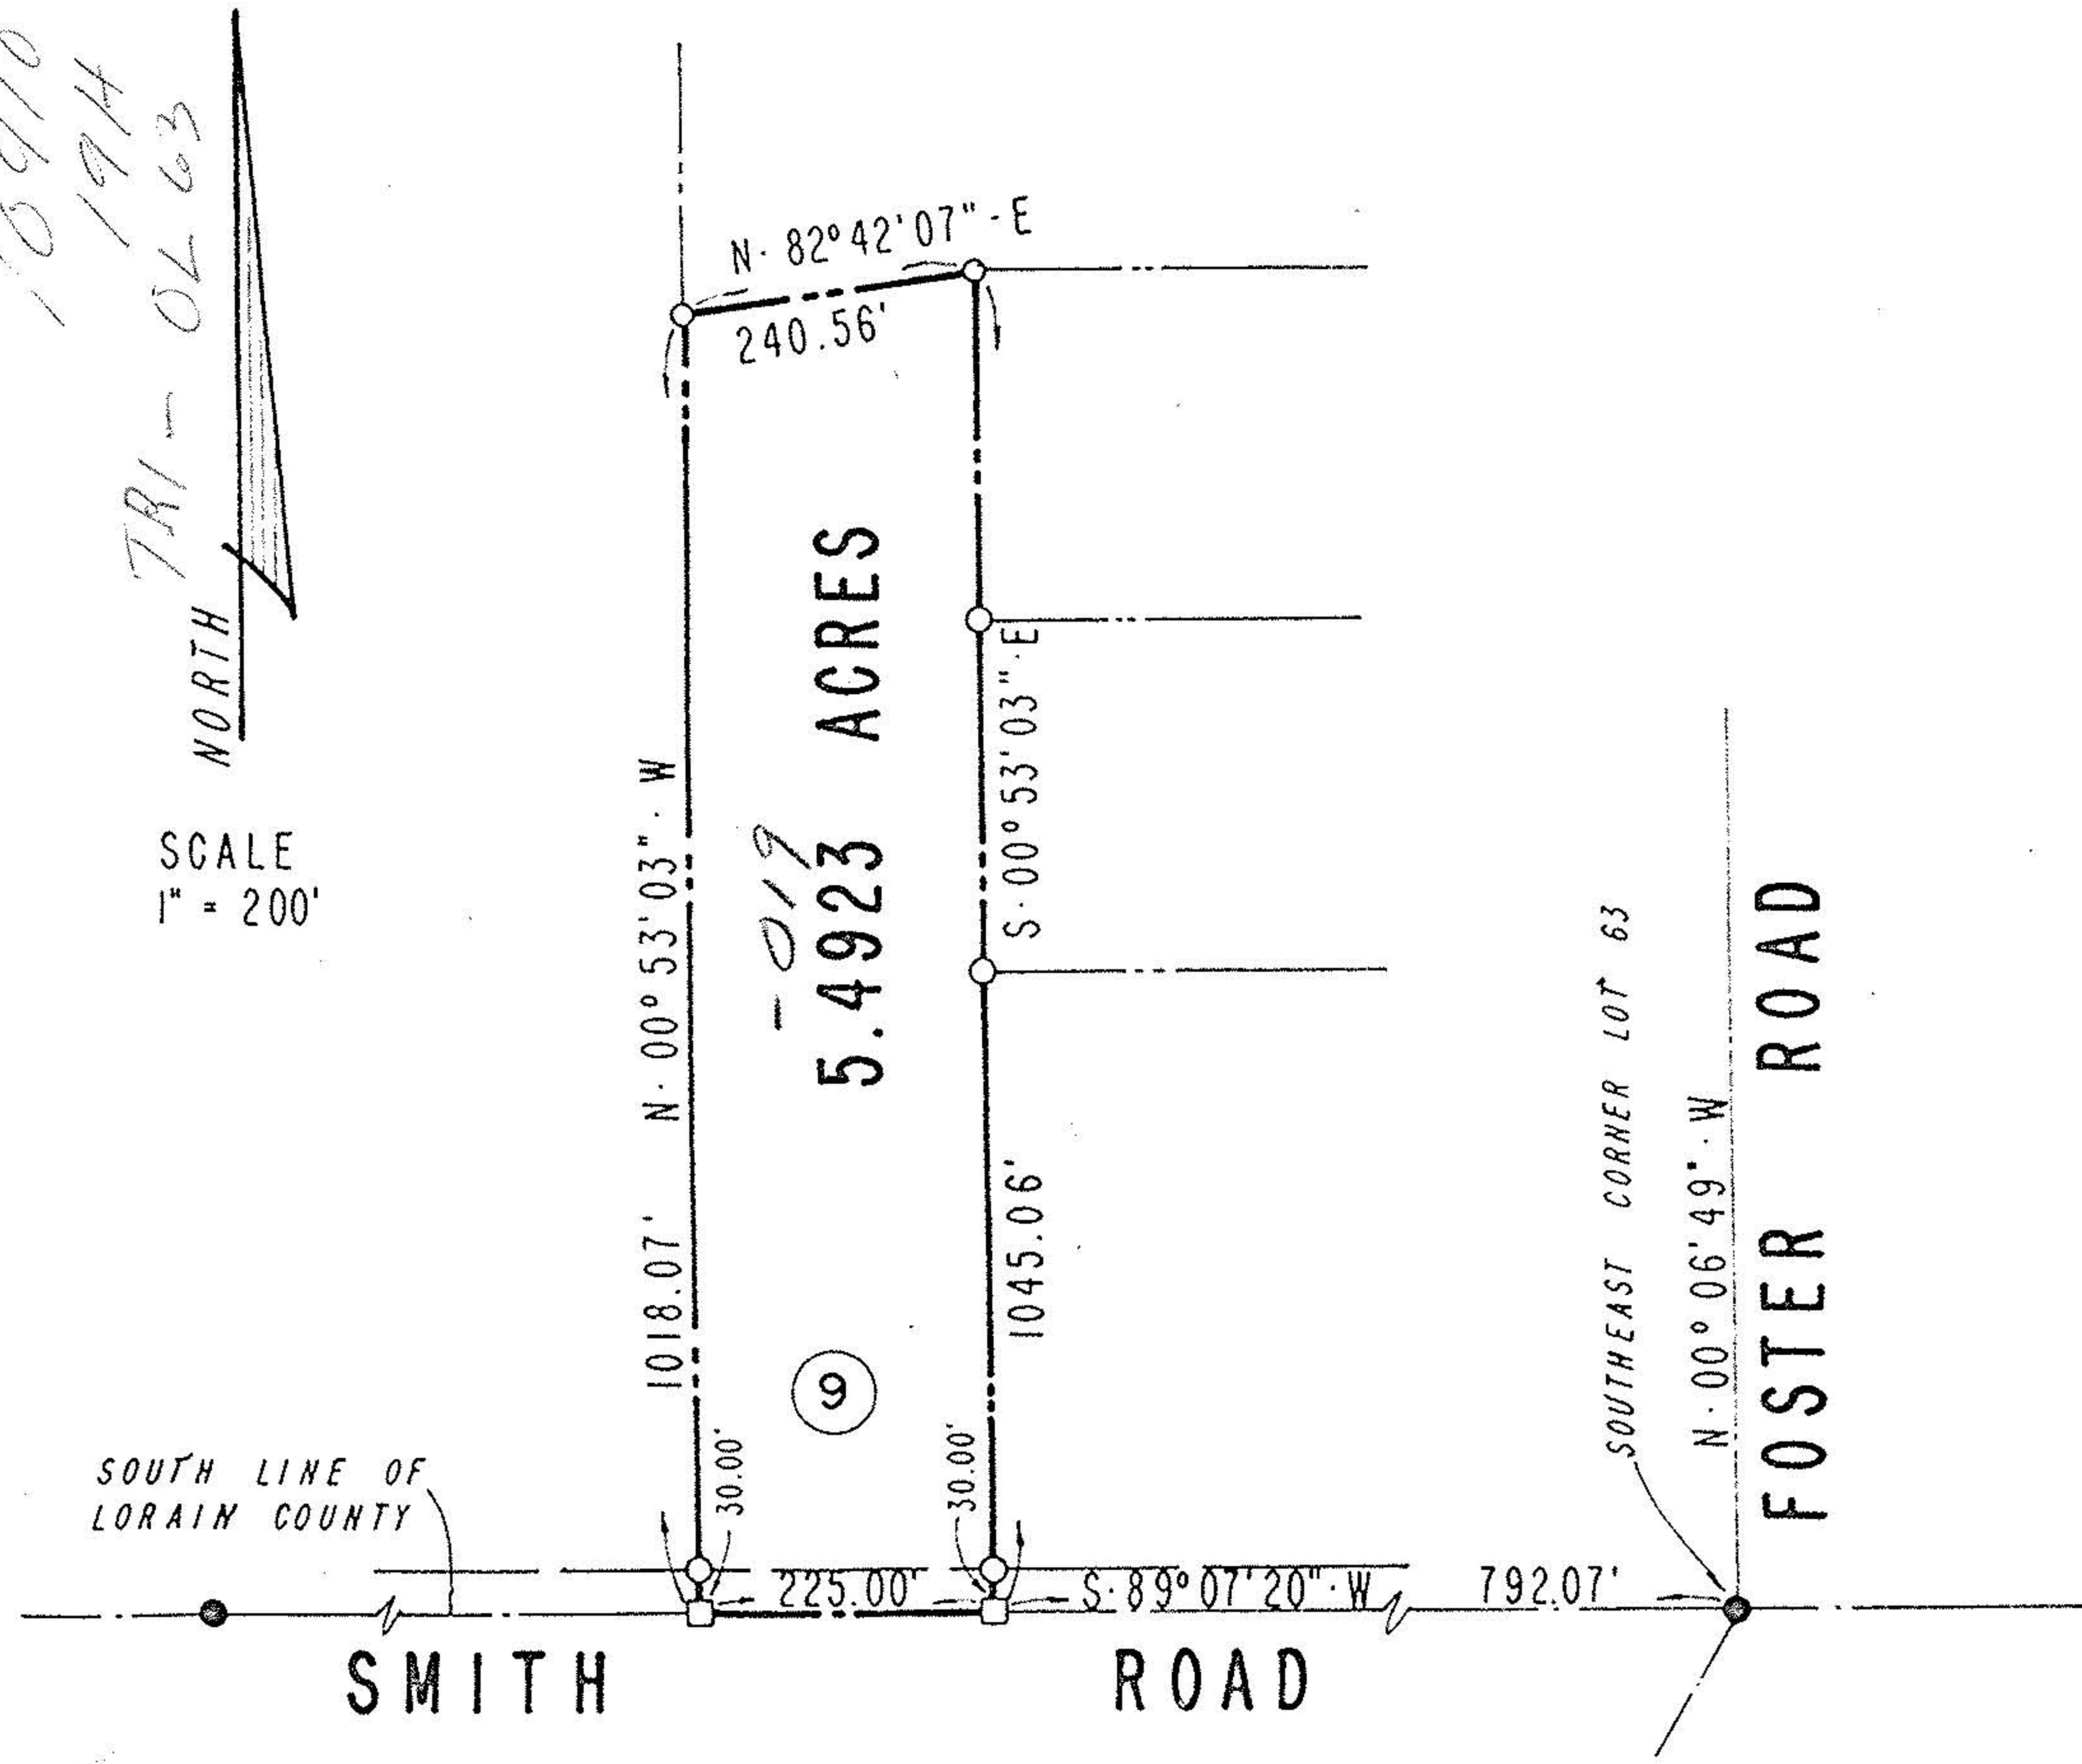

James R. Bock
 JAMES R. BOCK P.S.
 REG. SURVEYOR No. 6051

CARL M. CLARK P.S.
 REG. SURVEYOR No. 6358

- IRON PIN FOUND
- R.R. SPIKE FOUND
- ✕ P.K. NAIL FOUND
- ▲ BREAK POINT FOUND
- ⊠ STONE FOUND
- ⊕ FENCE POST FOUND & USED
- IRON PIN SET
- R.R. SPIKE SET
- ⊠ P.K. NAIL SET
- △ BREAK POINT SET

| |
|----------------------------------|
| OWNER: THE SPENCER |
| LAND COMPANY |
| STATE OF OHIO, LORAIN COUNTY |
| PENFIELD TOWNSHIP |
| TRACT 1, LOT 63 |
| DATE: DEC., 1976 PROJ T: 76555-9 |

219 E. LIBERTY ST.
 MEDINA, OHIO 44256
 PHONE 725-0011

BOCK & CLARK INC
 ENGINEERING SURVEYING LAND DEVELOPMENT RESEARCH