

19-H

17-01-003

-000-015

10627  
197AD

NORTH  
SCALE · 1" = 200'

SOUTH LINE OF  
LORAIN COUNTY



SMITH

JUN 23 1977

5.0000 AC. (5)

ROAD

FOSTER ROAD

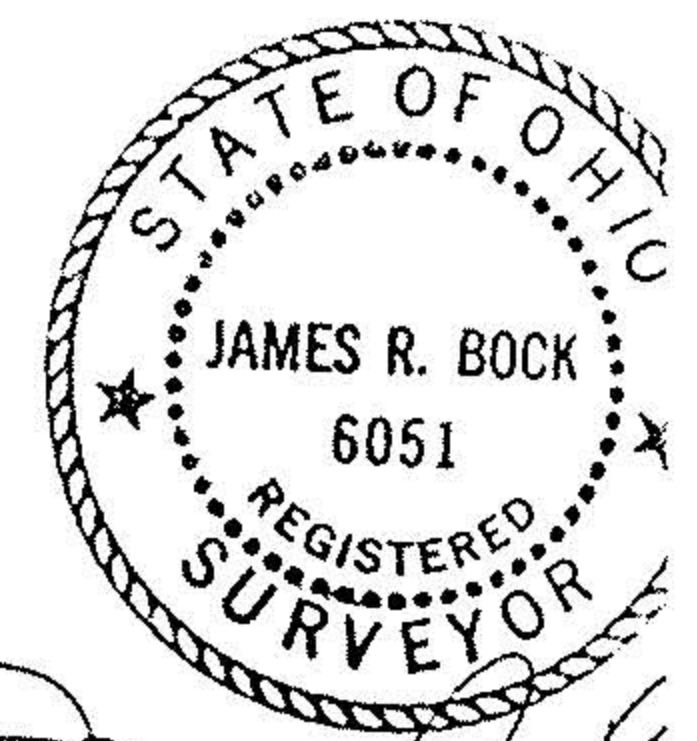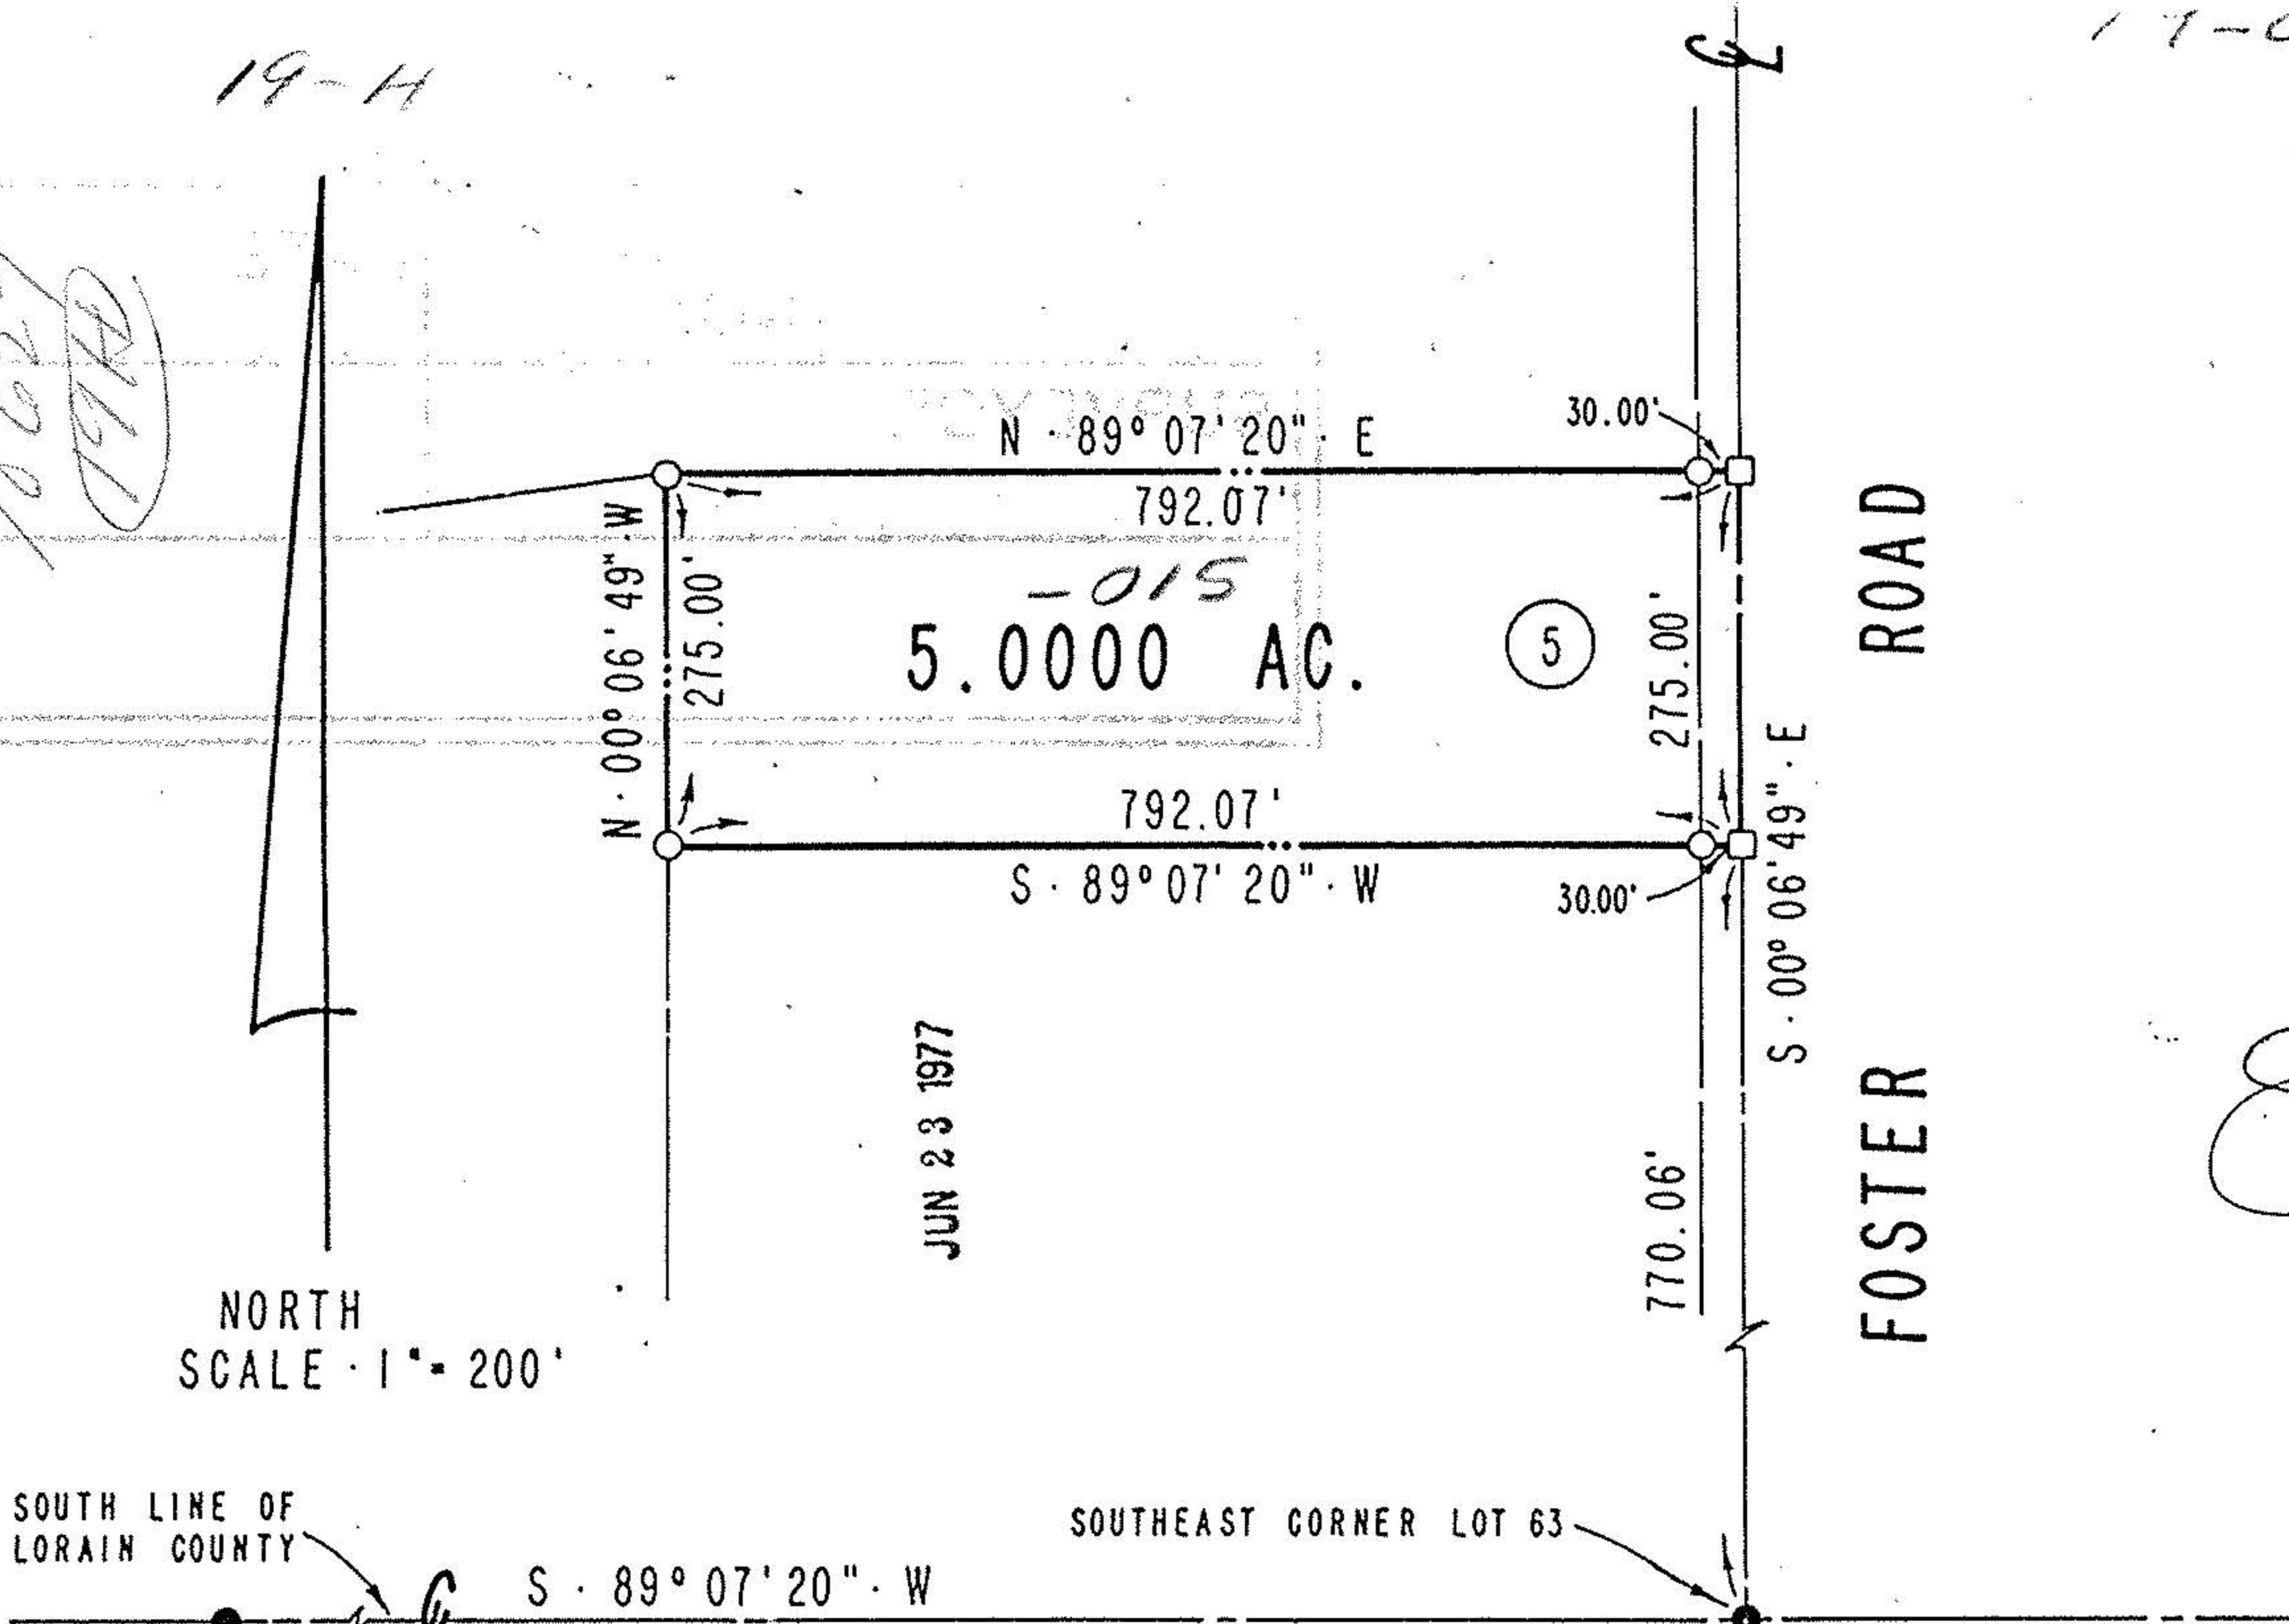

*James R. Bock*  
 JAMES R. BOCK P.S.  
 REG. SURVEYOR No. 6051

- IRON PIN FOUND
- R.R. SPIKE FOUND
- ✱ P.K. NAIL FOUND
- ▲ BREAK POINT FOUND
- ☒ STONE FOUND
- FENCE POST FOUND

OWNER: THE S
LAND C
STATE OF OHIO,
PENFIELD TOWN
TRACT 1, LOT 6
DATE: DEC., 197