

HAPONEK & ASSOCIATES, INC. Engineers & Surveyors

34100 Center Ridge Road • NORTH RIDGEVILLE, OHIO 44039 • (216) 327-4776 • Lorain 288-4400

19-02-002-000-010


SURVEY
OF PART OF
TRACT No 2 LOT No 2
TOWNSHIP OF PENFIELD
CO. OF LORAIN STATE OF OHIO




DATE: AUG. 1989
SCALE: 1" = 200'

JONES RD. 60'


#18688

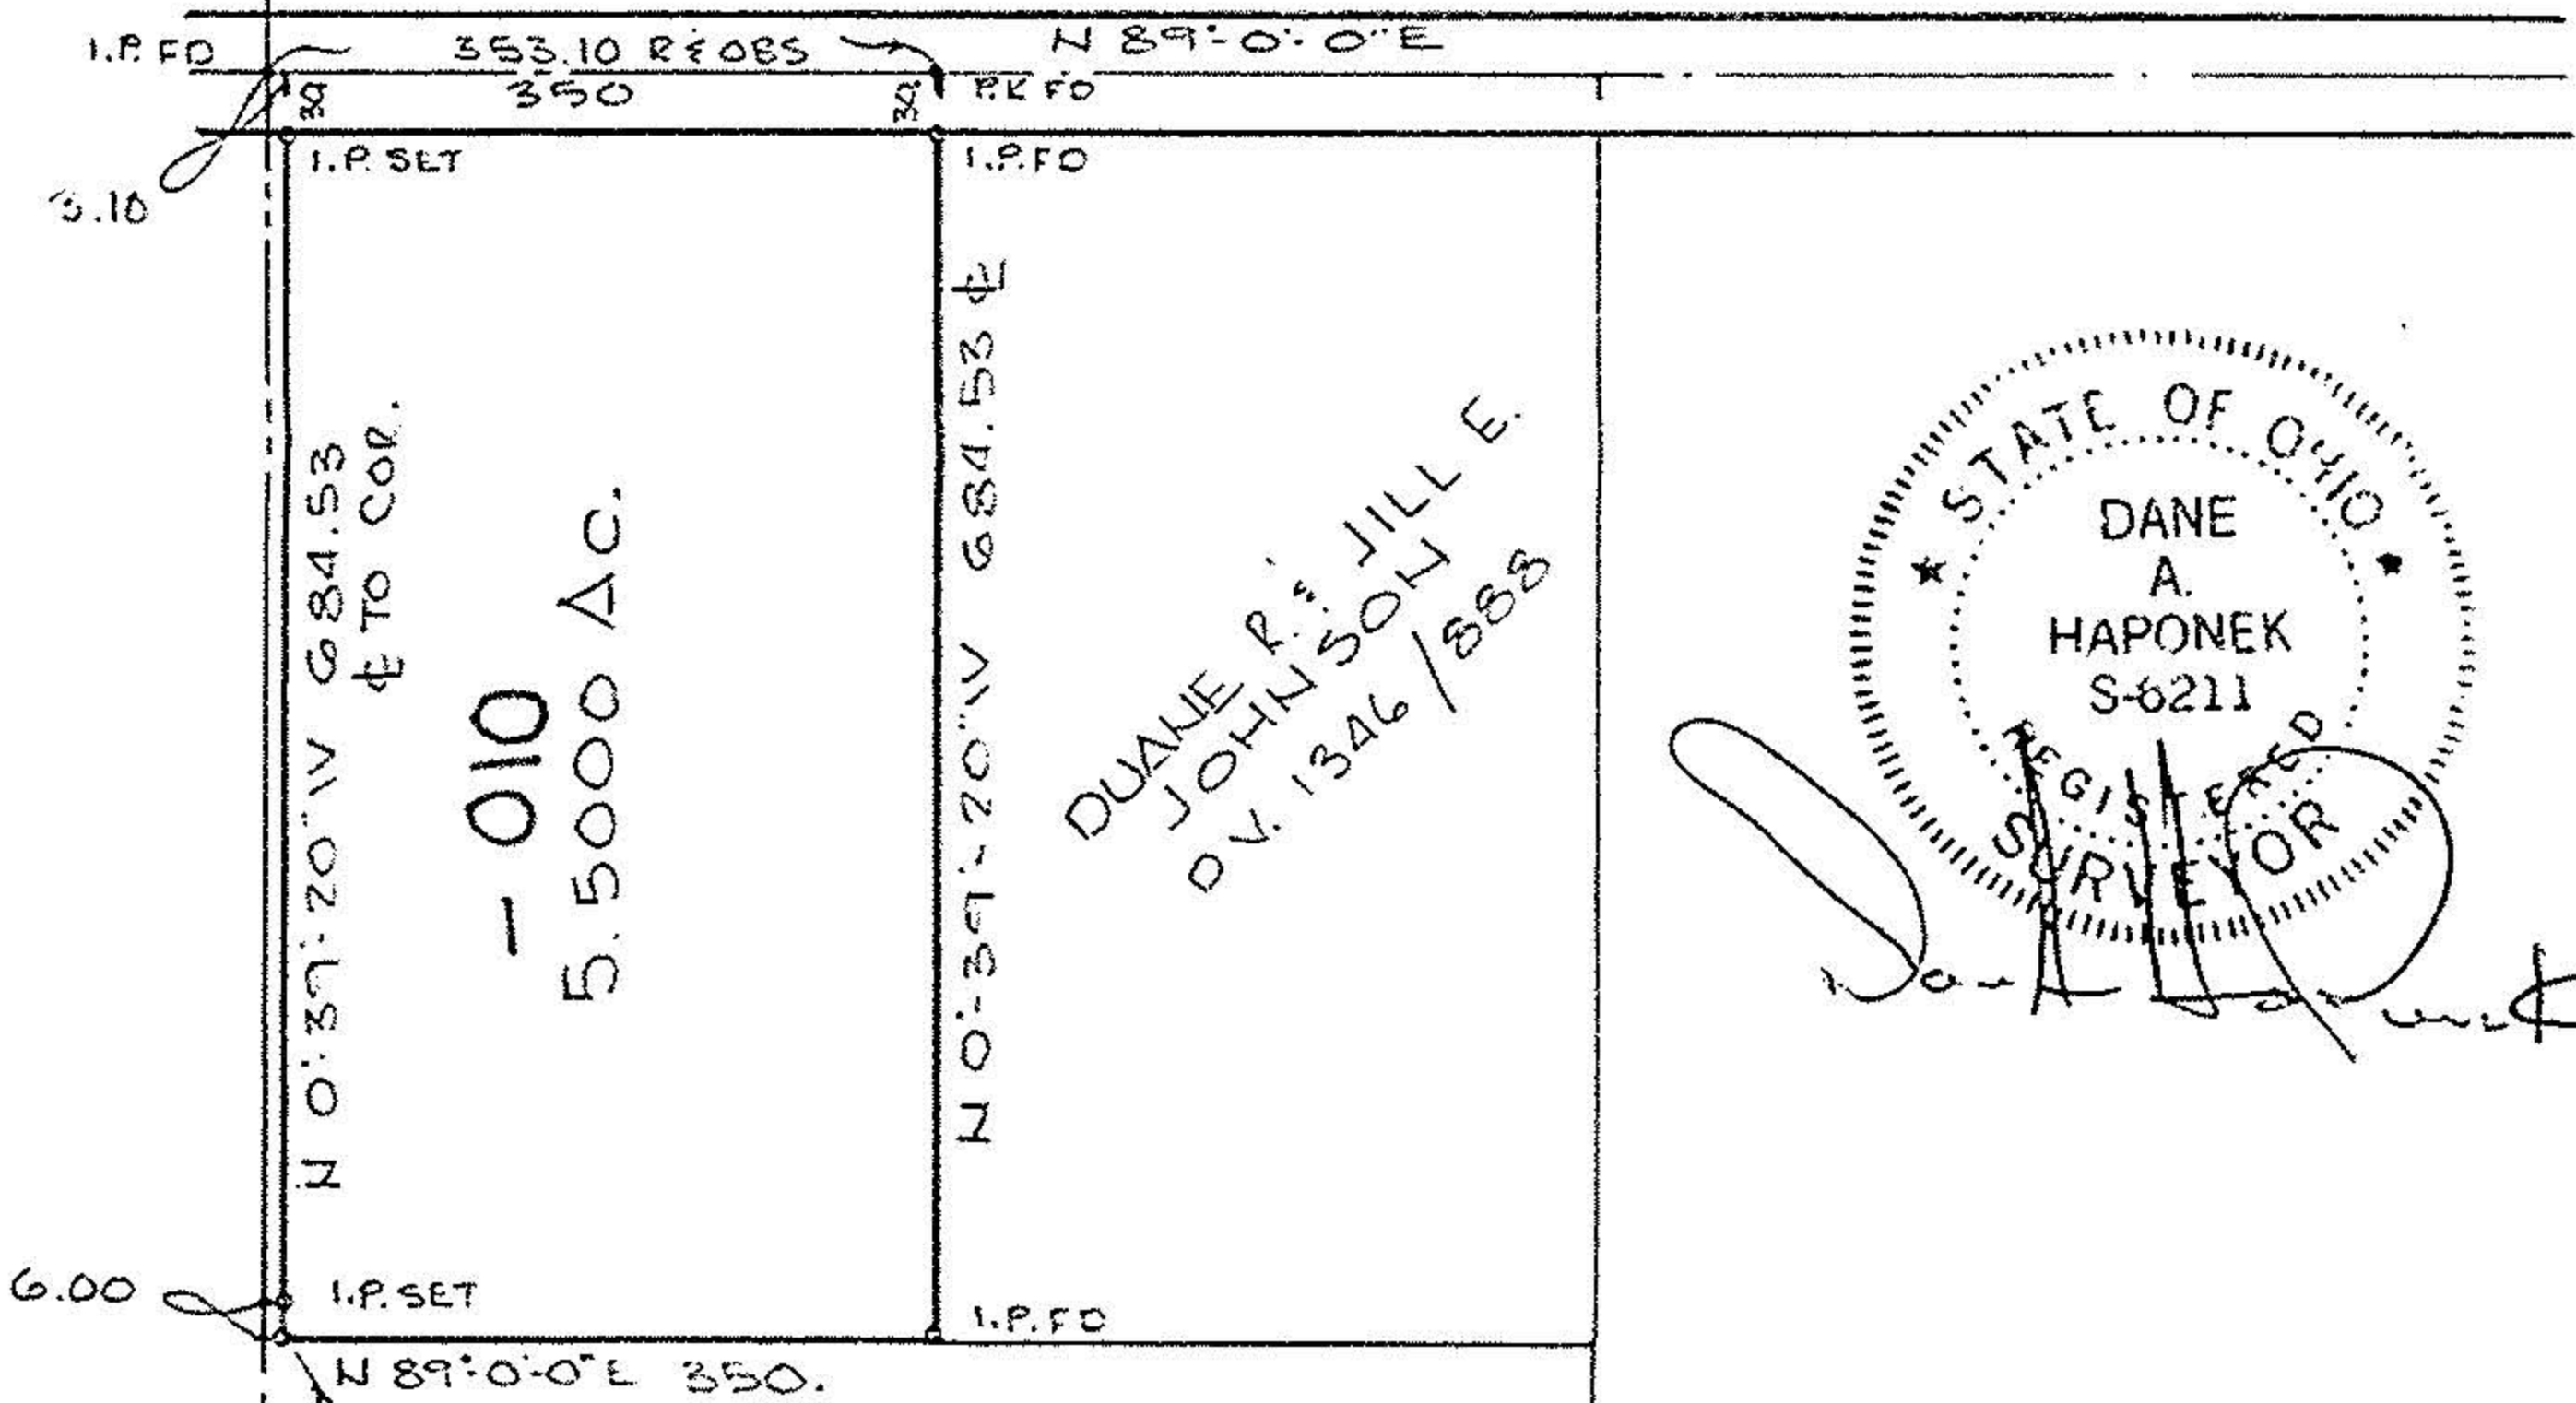

DUANE R. & JILL E.
JOHNSON
O.V. 1346/888

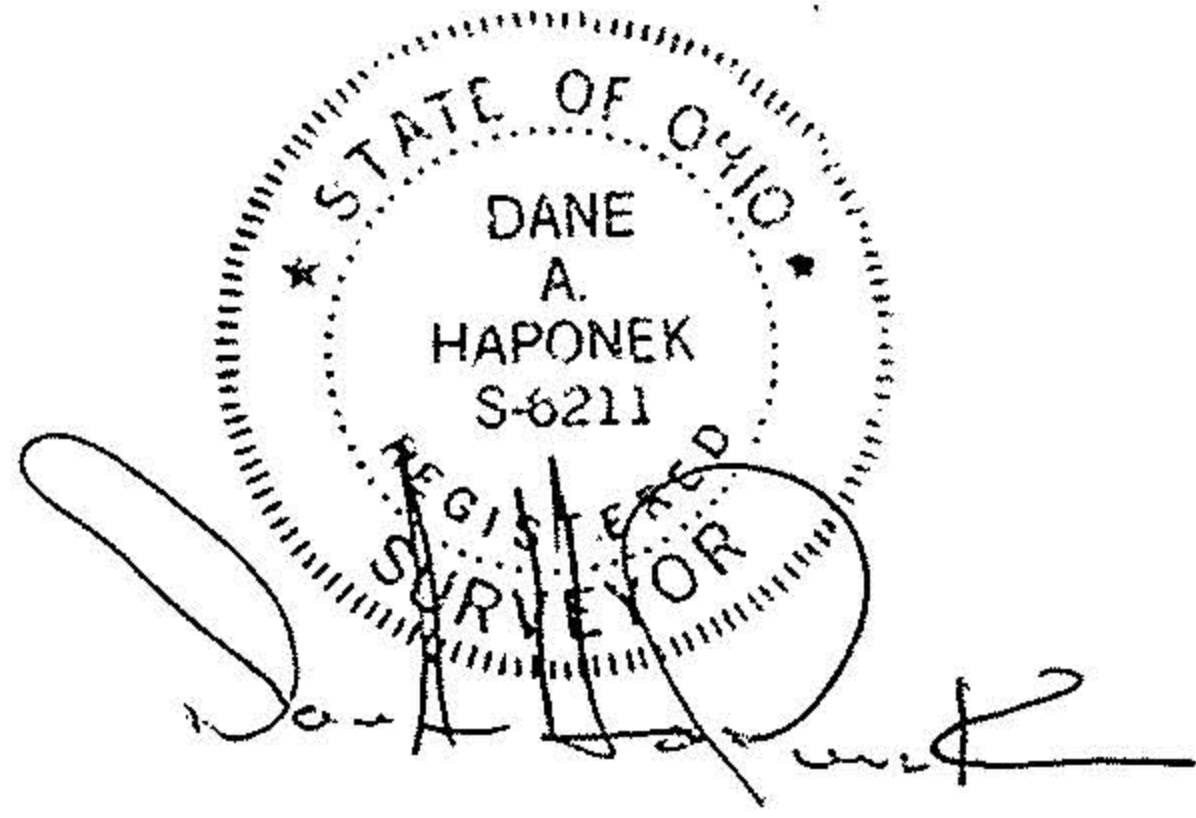

PK SET IN 8" TREE
@ CORNER OF LOT

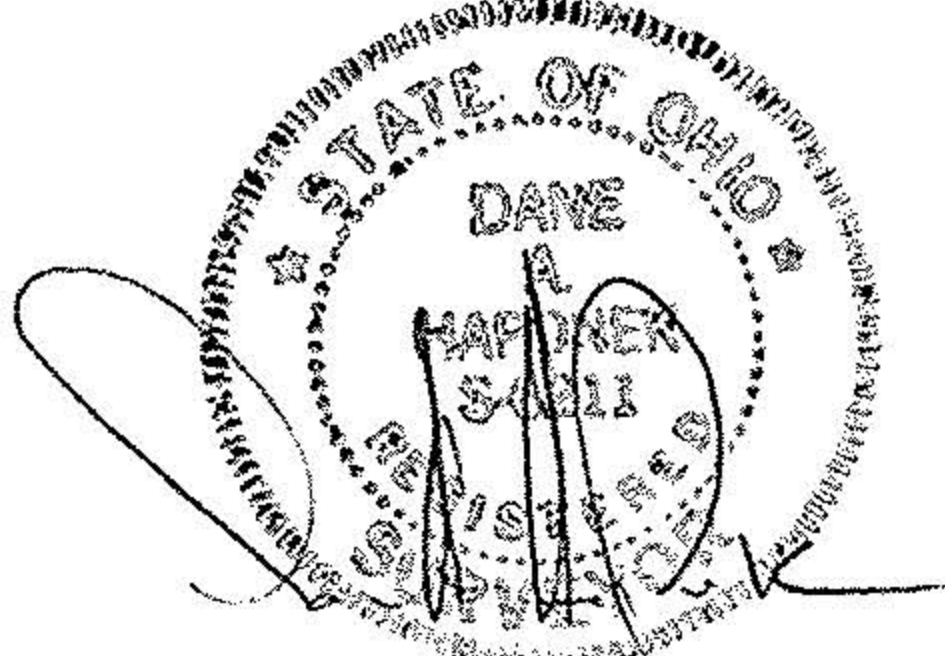

PREPARED FOR:
DUANE AND JILL JOHNSON
41299 JONES RD.
WELLINGTON, O

#18688

APPROVED LORAIN CO. MAP DEPT.	
DATE	10-20-89
PAGE	19-F
BY	CAROLYN FRANCIS
VOID AFTER	#18688

19-F

TRACT 2 O.L. 3
TRACT 2 O.L. 2