


WILLIAM B. BARTON  
REG. LAND SURVEYOR NO. 4438  
188 PARKWOOD AVENUE  
AVON LAKE, OHIO 44012  
TELEPHONE (216) 933-6662

JONES

ROAD

60'

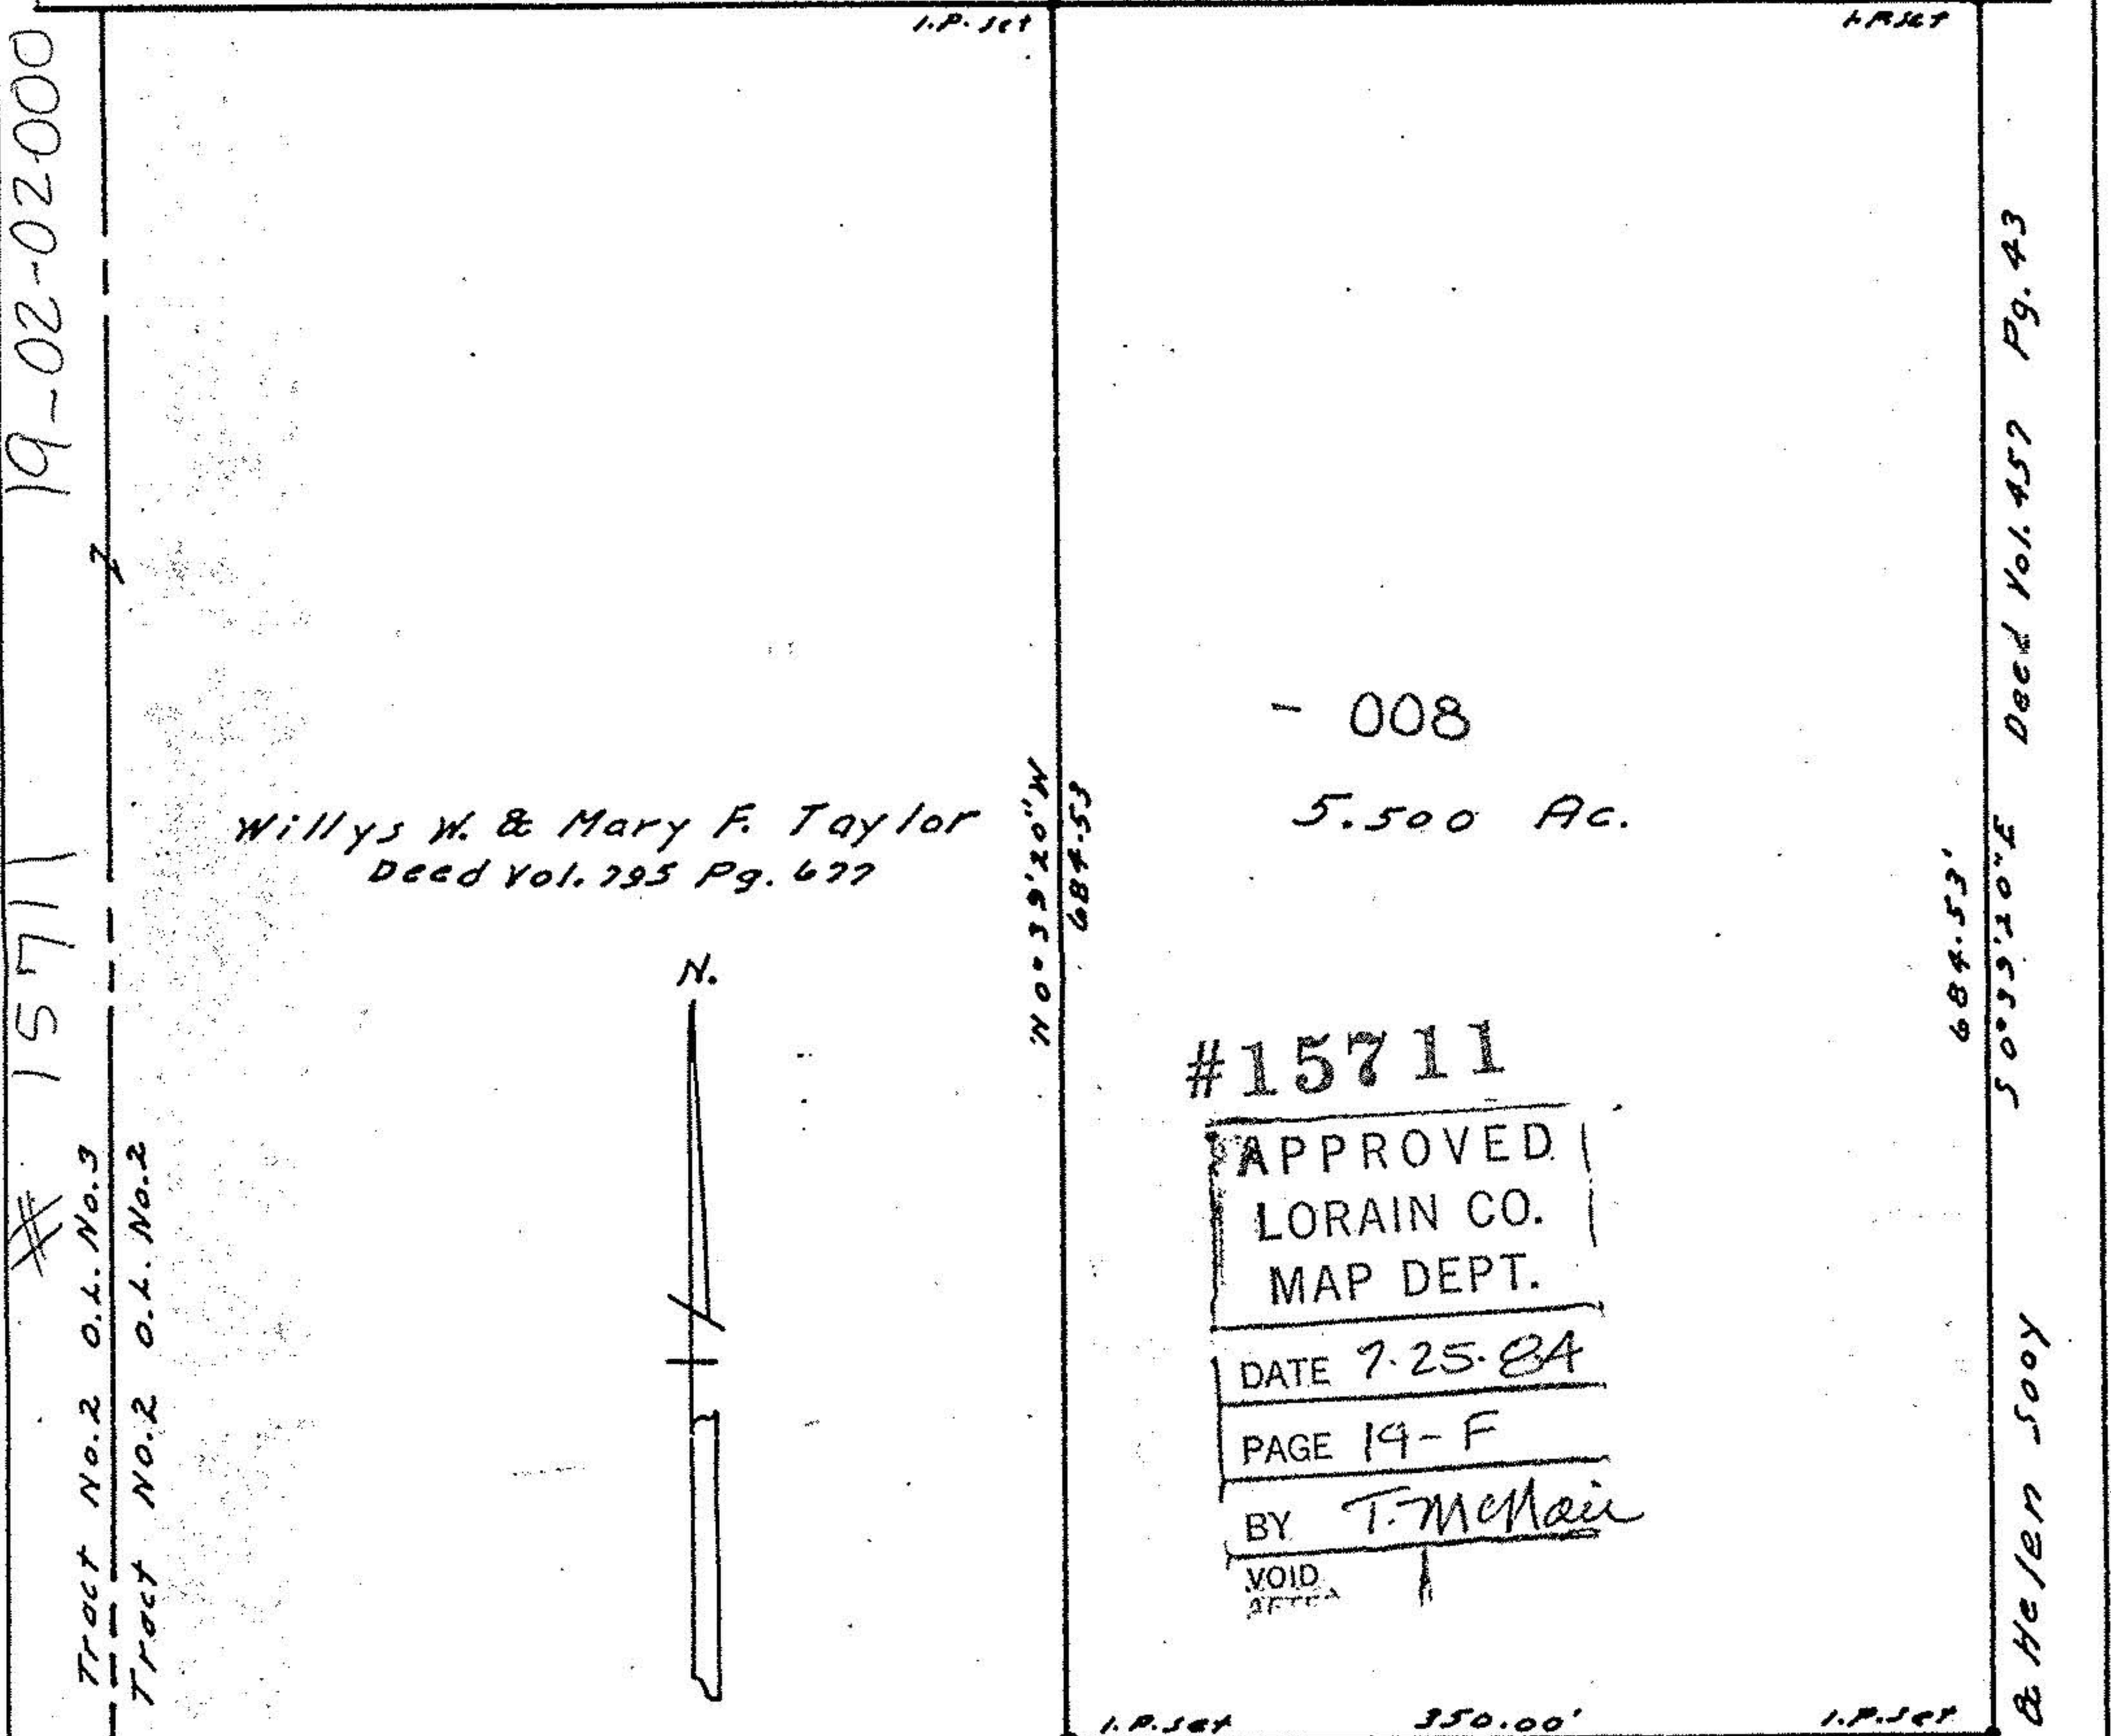

Willys W. & Mary F. Taylor  
Deed Vol. 795 Pg. 677

- 008  
5.500 AC.

#15711

APPROVED  
LORAIN CO.  
MAP DEPT.


DATE 7-25-84

PAGE 14-F

BY T. McMain

VOID  
RETTA

SURVEY OF  
Part of Tract No. 2, O.L. No. 2  
Penfield Township Lorain Co. Ohio  
Scale 1" 100' May 1, 1984.

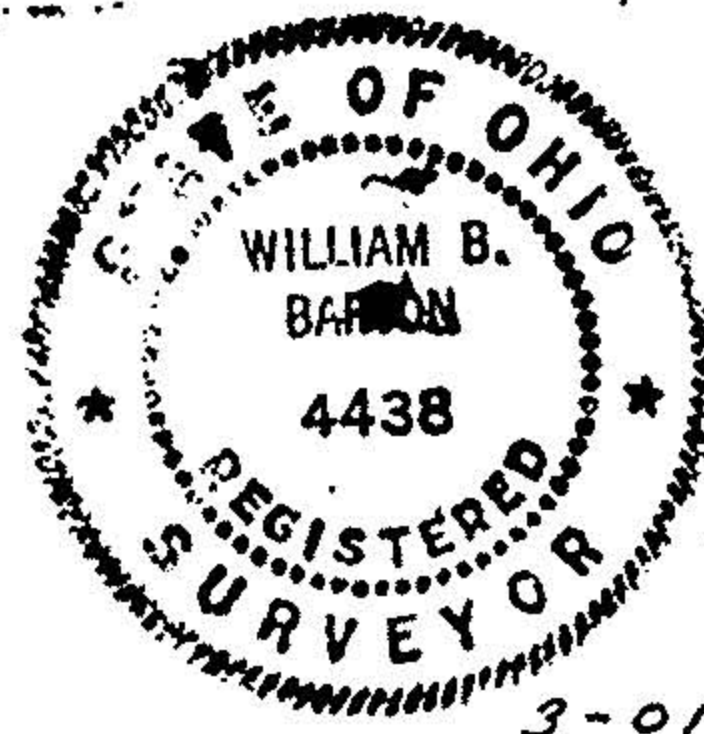

3-019

19-02-02-000  
15711  
Tract No. 2 O.L. No. 3  
Tract No. 2 O.L. No. 2  
19-F  
O.L. 2  
7.2

Deed Vol. 457 Pg. 43

Avery & Helen 500y