
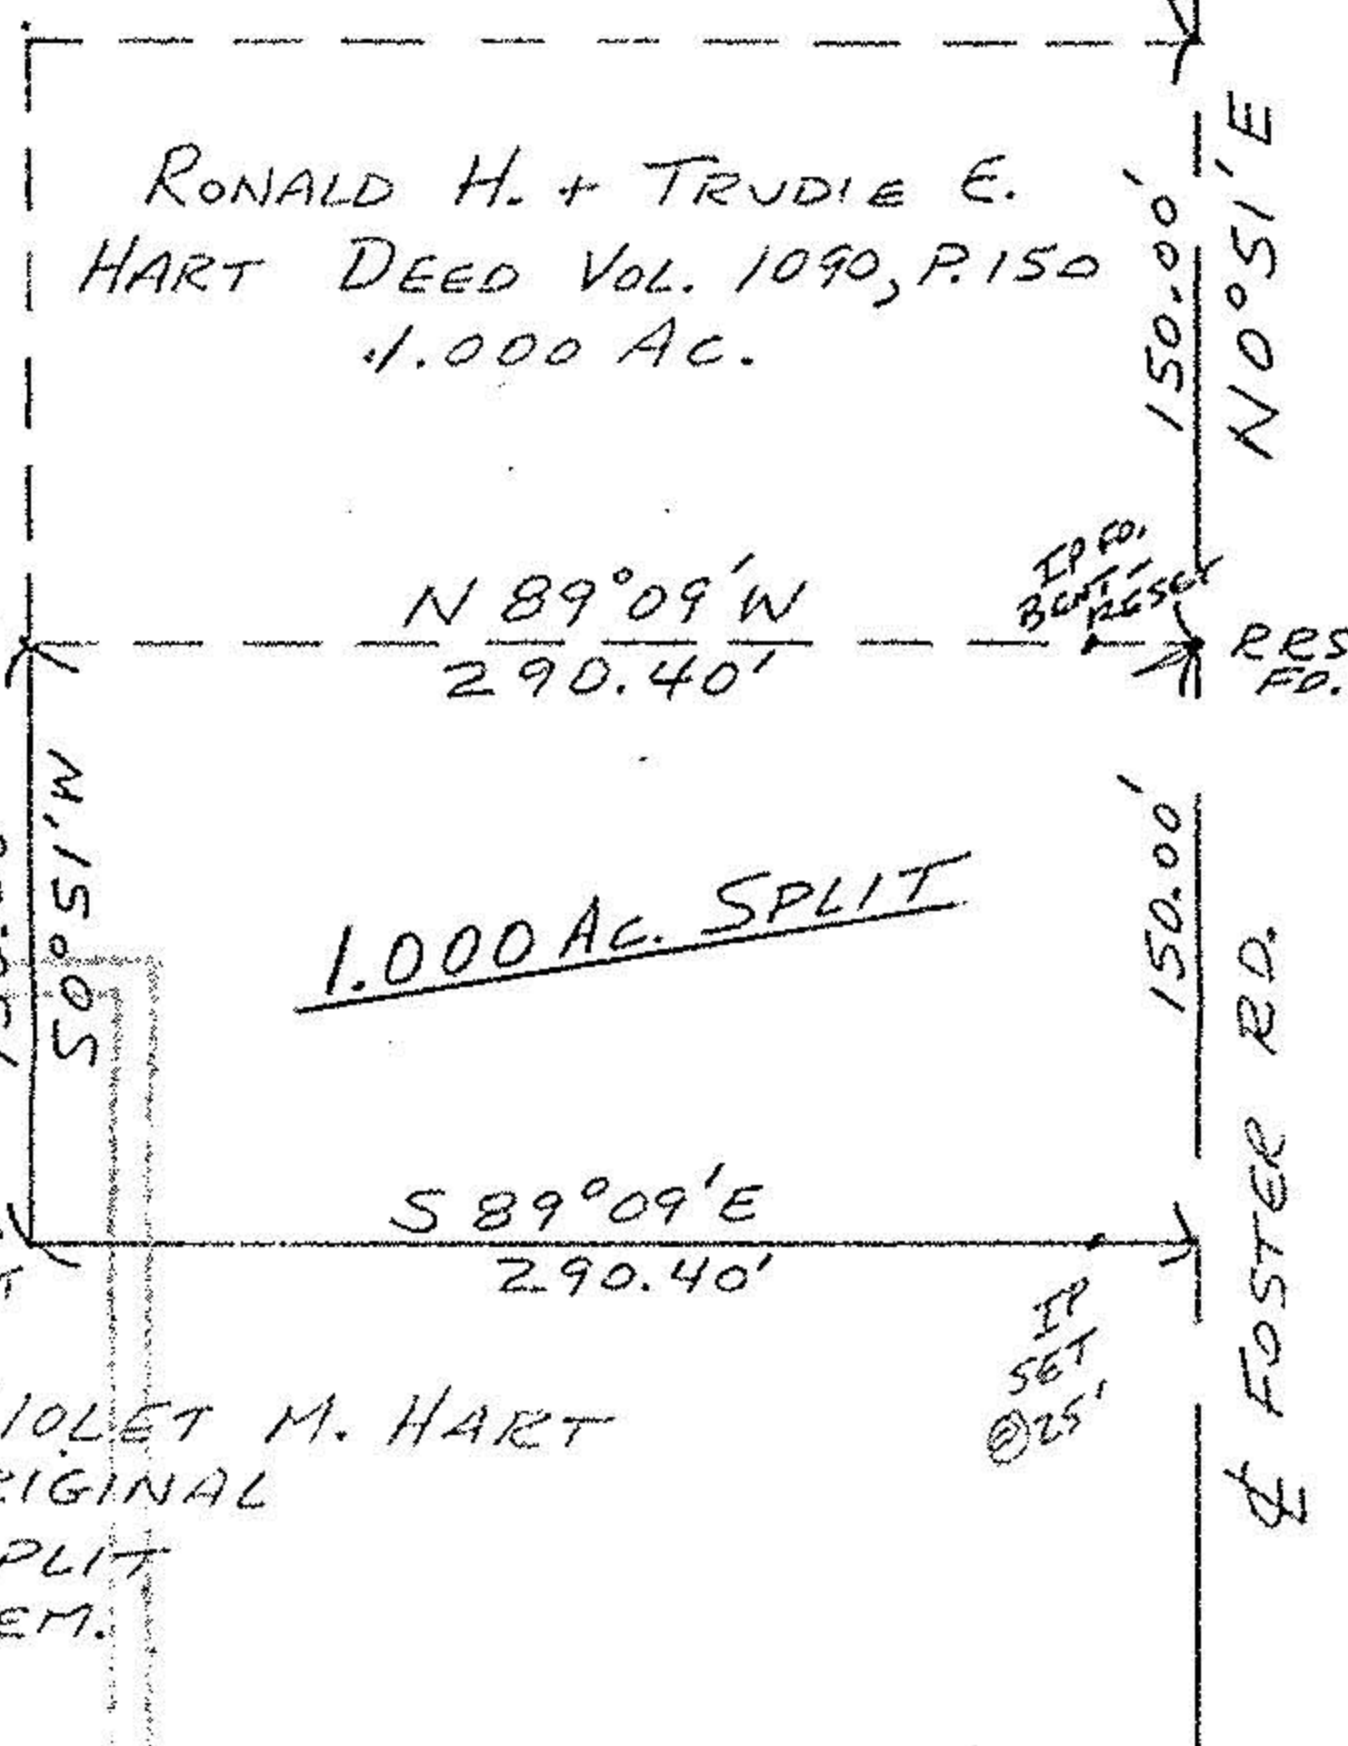


19-02-057-000-  
PROPOSE SPLIT OUT OF 004

VOID  
#18159

H-51

PENFIELD TWP.  
O.L. 57 - SECTION 2

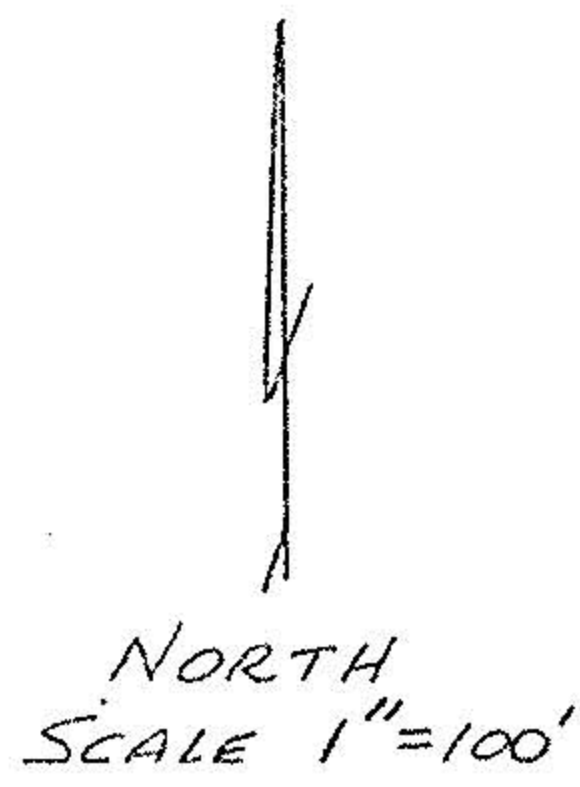

#18159

|                                     |
|-------------------------------------|
| APPROVED<br>LORAIN CO.<br>MAP DEPT. |
| DATE 10-5-88                        |
| PAGE 19-H                           |
| BY Carl Francis                     |
| VOID<br>AFTER #18159                |



MAP OF 1.000 AC. SPLIT FOR  
EVAN KINCAID  
O.L. 57 - SECT. 2 - PENFIELD TWP.  
LORAIN COUNTY  
SCALE 1"=100' SEPT. 1988  
JOHN R. HAMILTON  
C. #1011