



7-C

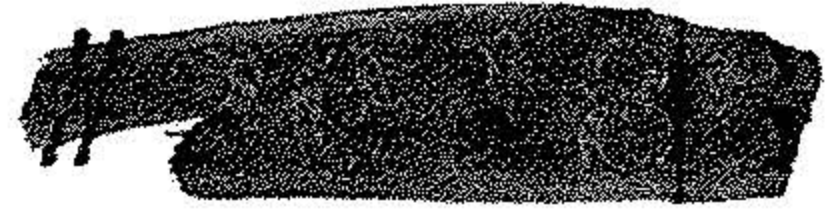

APPROVED
 LORAIN CO.
 MAP DEPT.
 DATE 12/18/92
 PAGE 19-C
 BY T. HOU... F. COLBER...
 VOID AFTER 20189

#20189

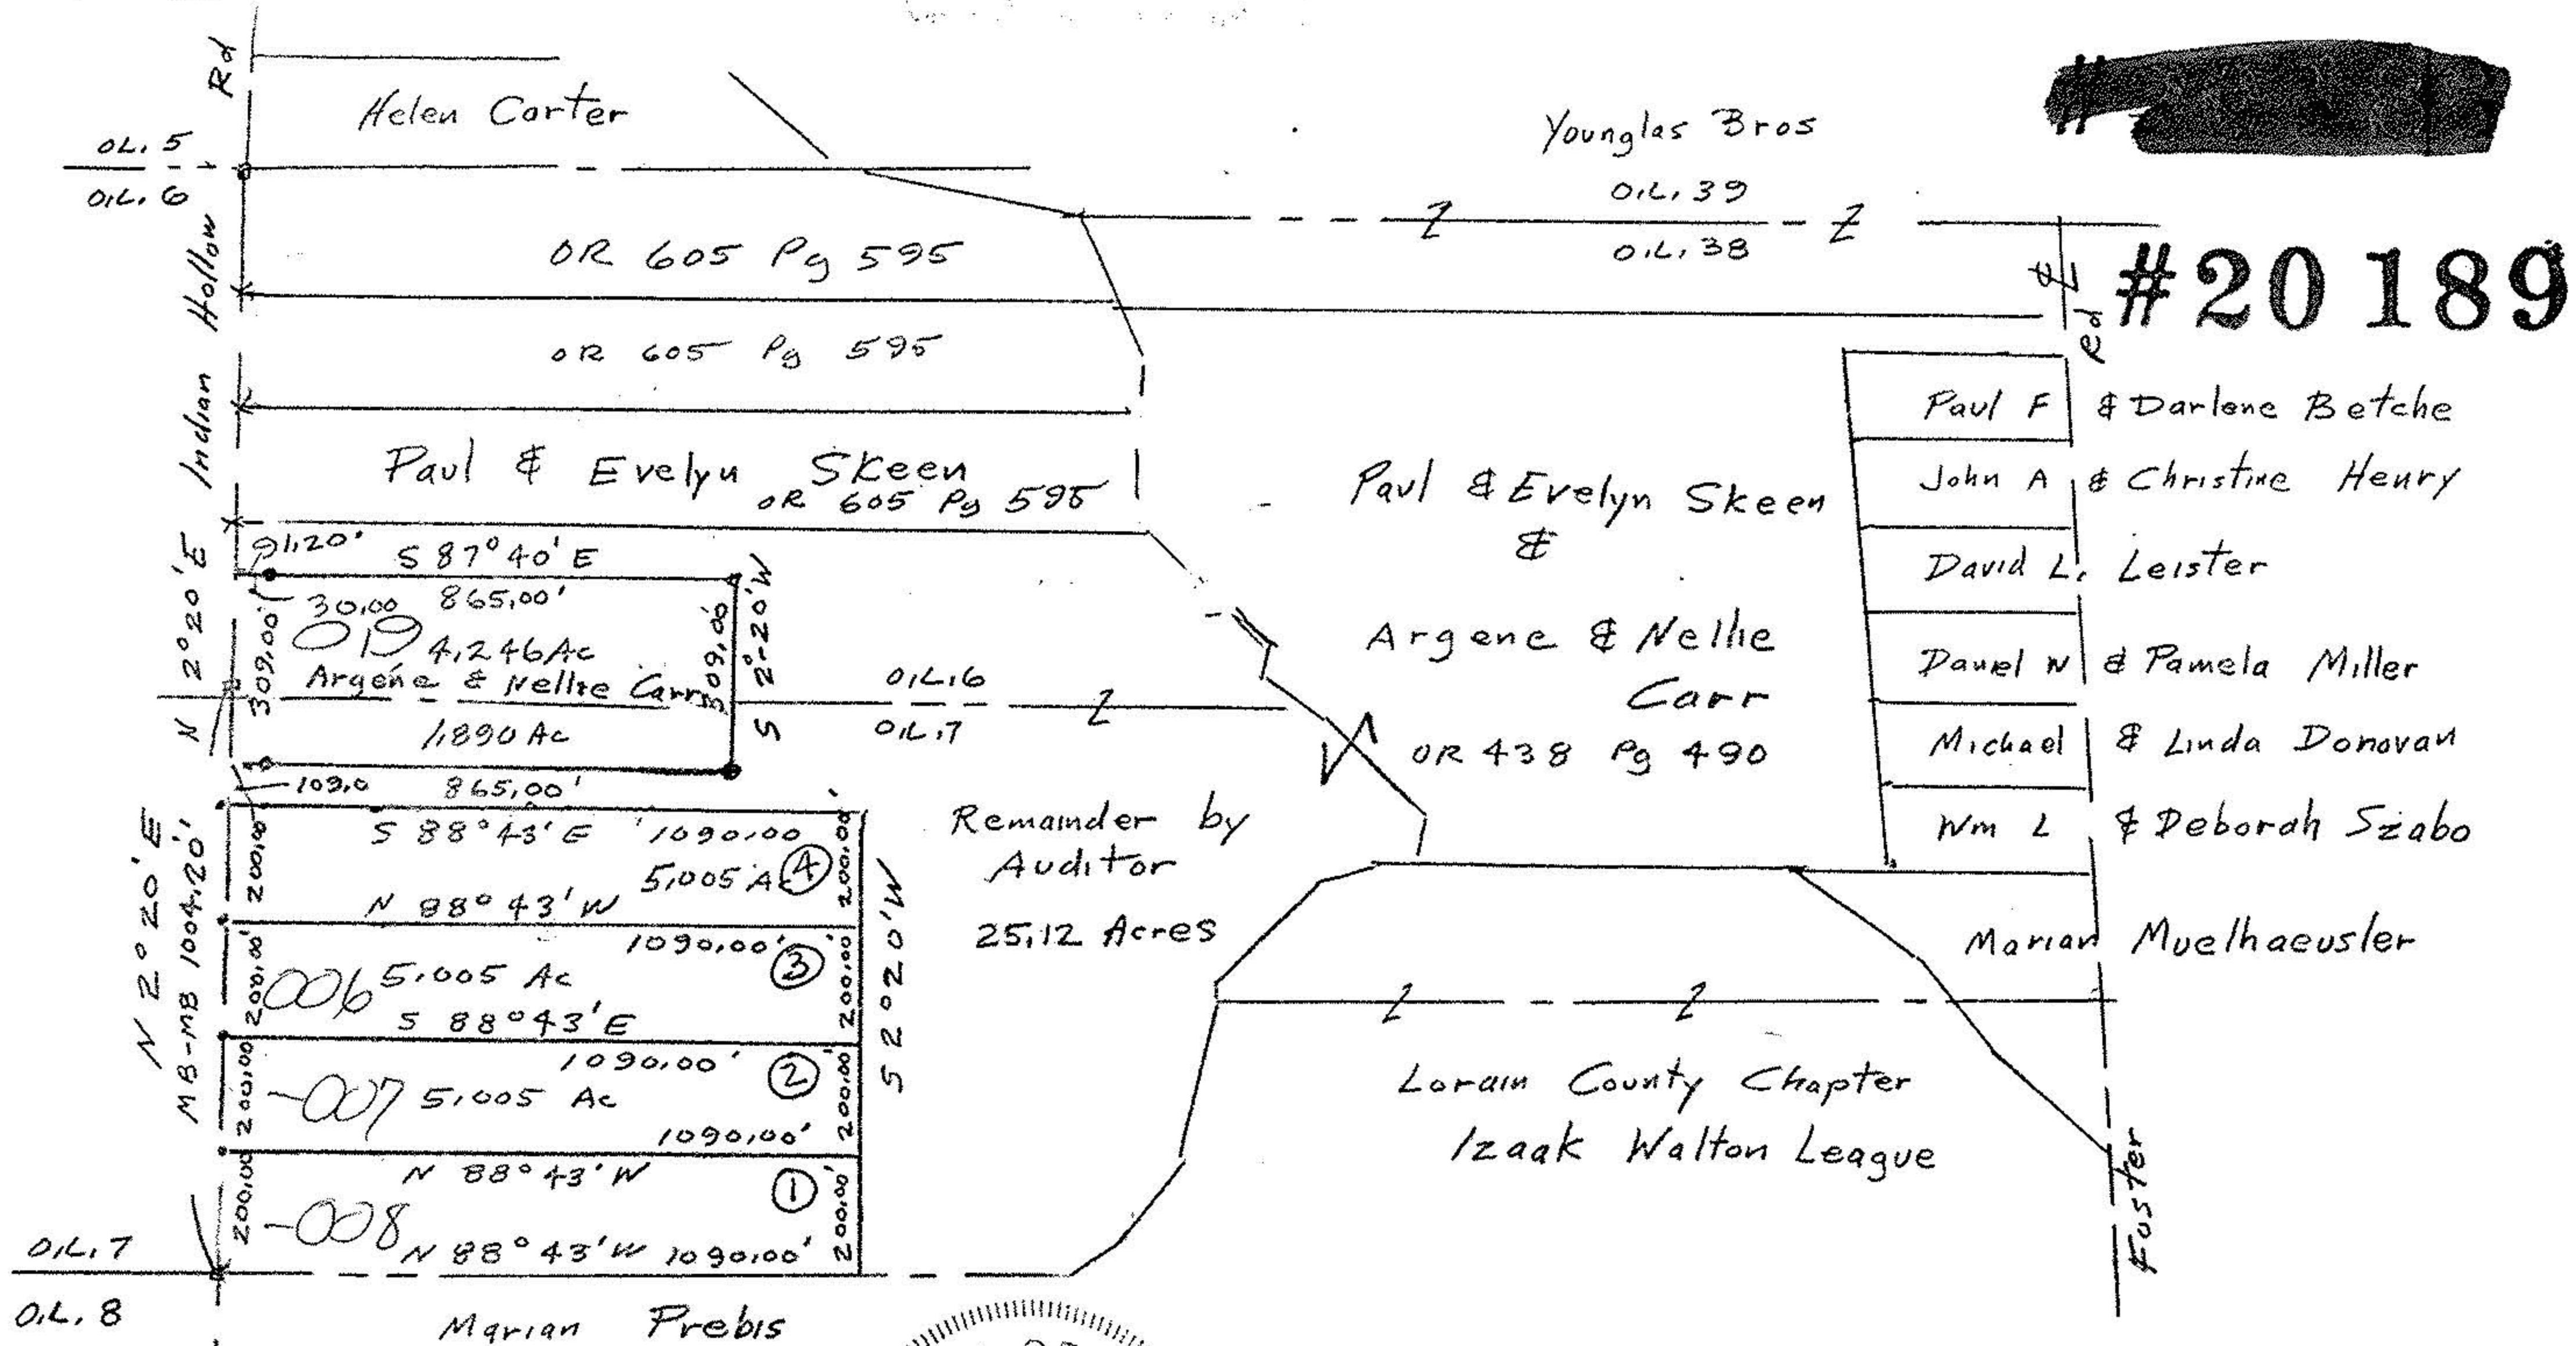

- PK nails set
- x RRS set
- iron pipes set
- o iron pipes fd
- monument boxes



John Pozzywak
 Reg Surveyor
 5292

Survey for four 5 Acre Parcels
 Part of Original Lot 7 Tract 5
 Penfield Township
 Lorain County Ohio
 Scale 1" = 400' Dec 1, 1992