



KLEINOEDER-SCHMIDT

and ASSOCIATES

ENGINEERS — SURVEYORS — CONSULTANTS IN LAND PLANNING

ELYRIA - HORWALK - MEDINA

OHIO

SURVEY

Sublot(s) _____

Subd'n _____

Township ROCHESTER

Tract 5


Orig. Lot(s) 6

Sec. _____

County of LORAIN

State of Ohio

Corporation _____

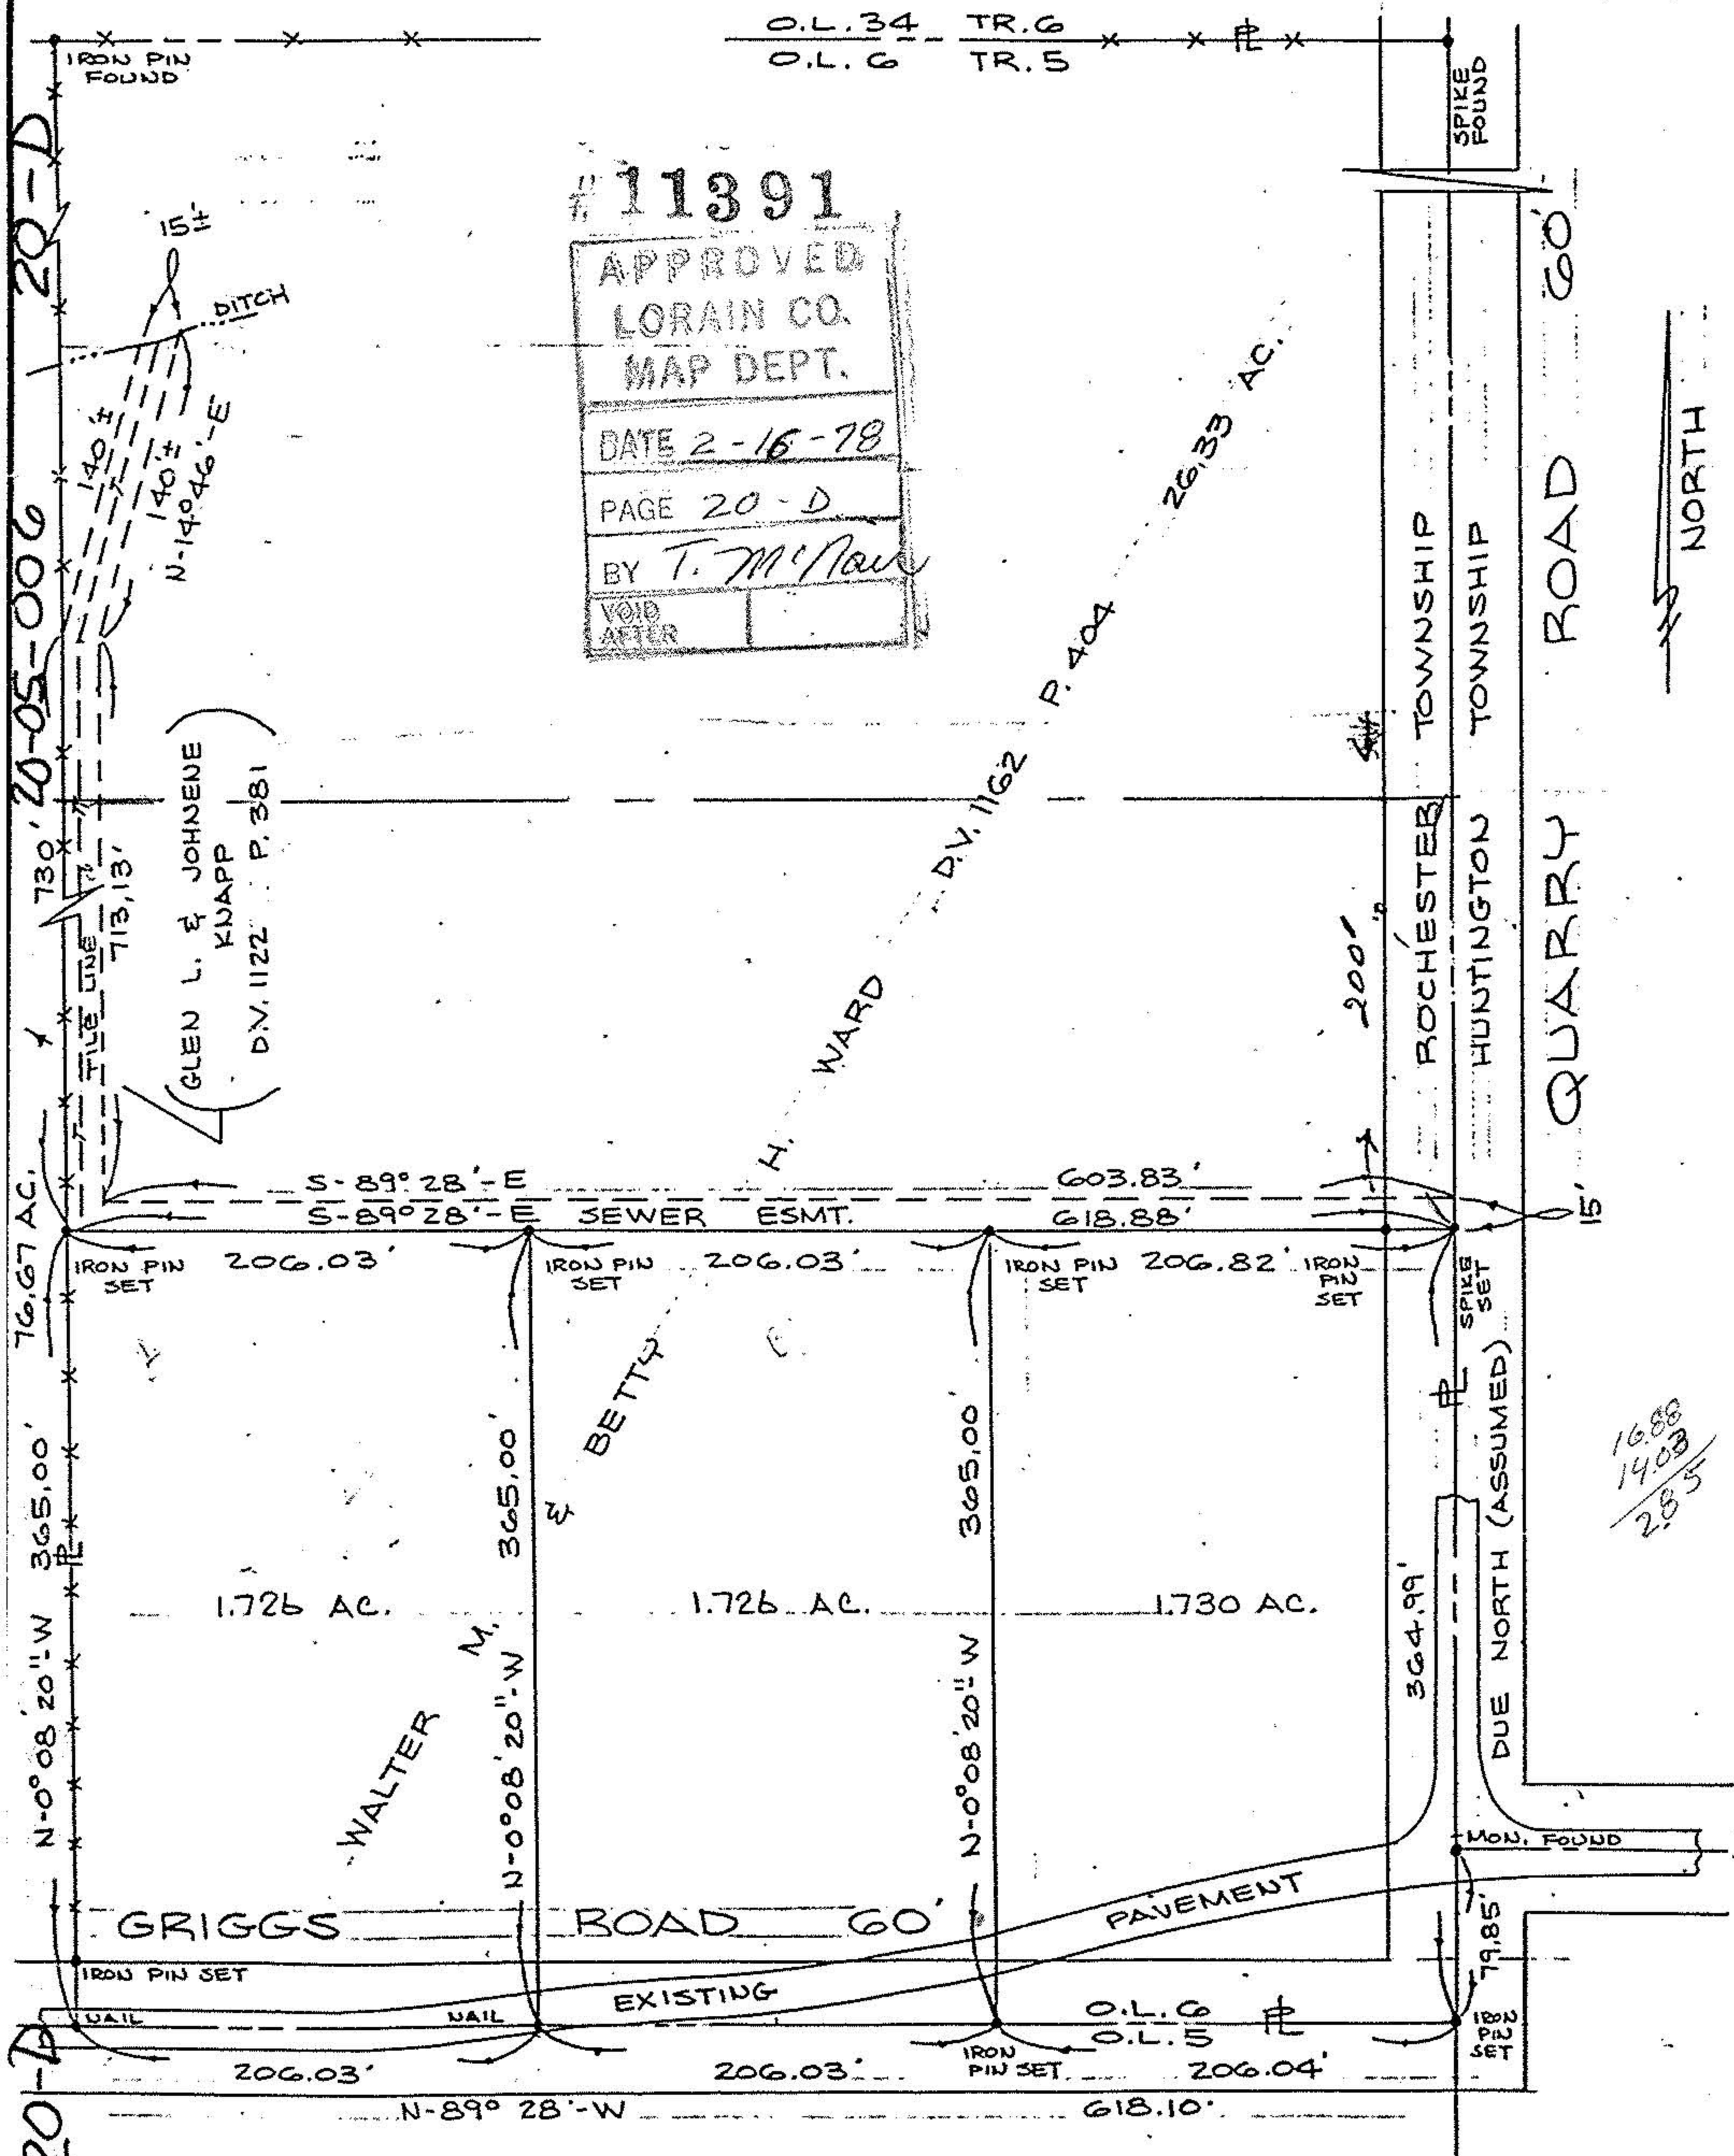

Prepared for: WALTER WARD
1730 GRAFTON RD. ELYRIA, OHIO

Scale: 1" = 100' Date: 5-13-77 77-122