

# KLEINOEDER · SCHMIDT

and ASSOCIATES

ENGINEERS — SURVEYORS — CONSULTANTS IN LAND PLANNING

ELYRIA · HOARWALK · MEDINA

OHIO

# SURVEY

Sublot(s) \_\_\_\_\_


Subd'n \_\_\_\_\_

Township ROCHESTER Tract 5

Orig. Lot(s) 6 Sec. \_\_\_\_\_

County of LORAIN State of Ohio

Corporation \_\_\_\_\_

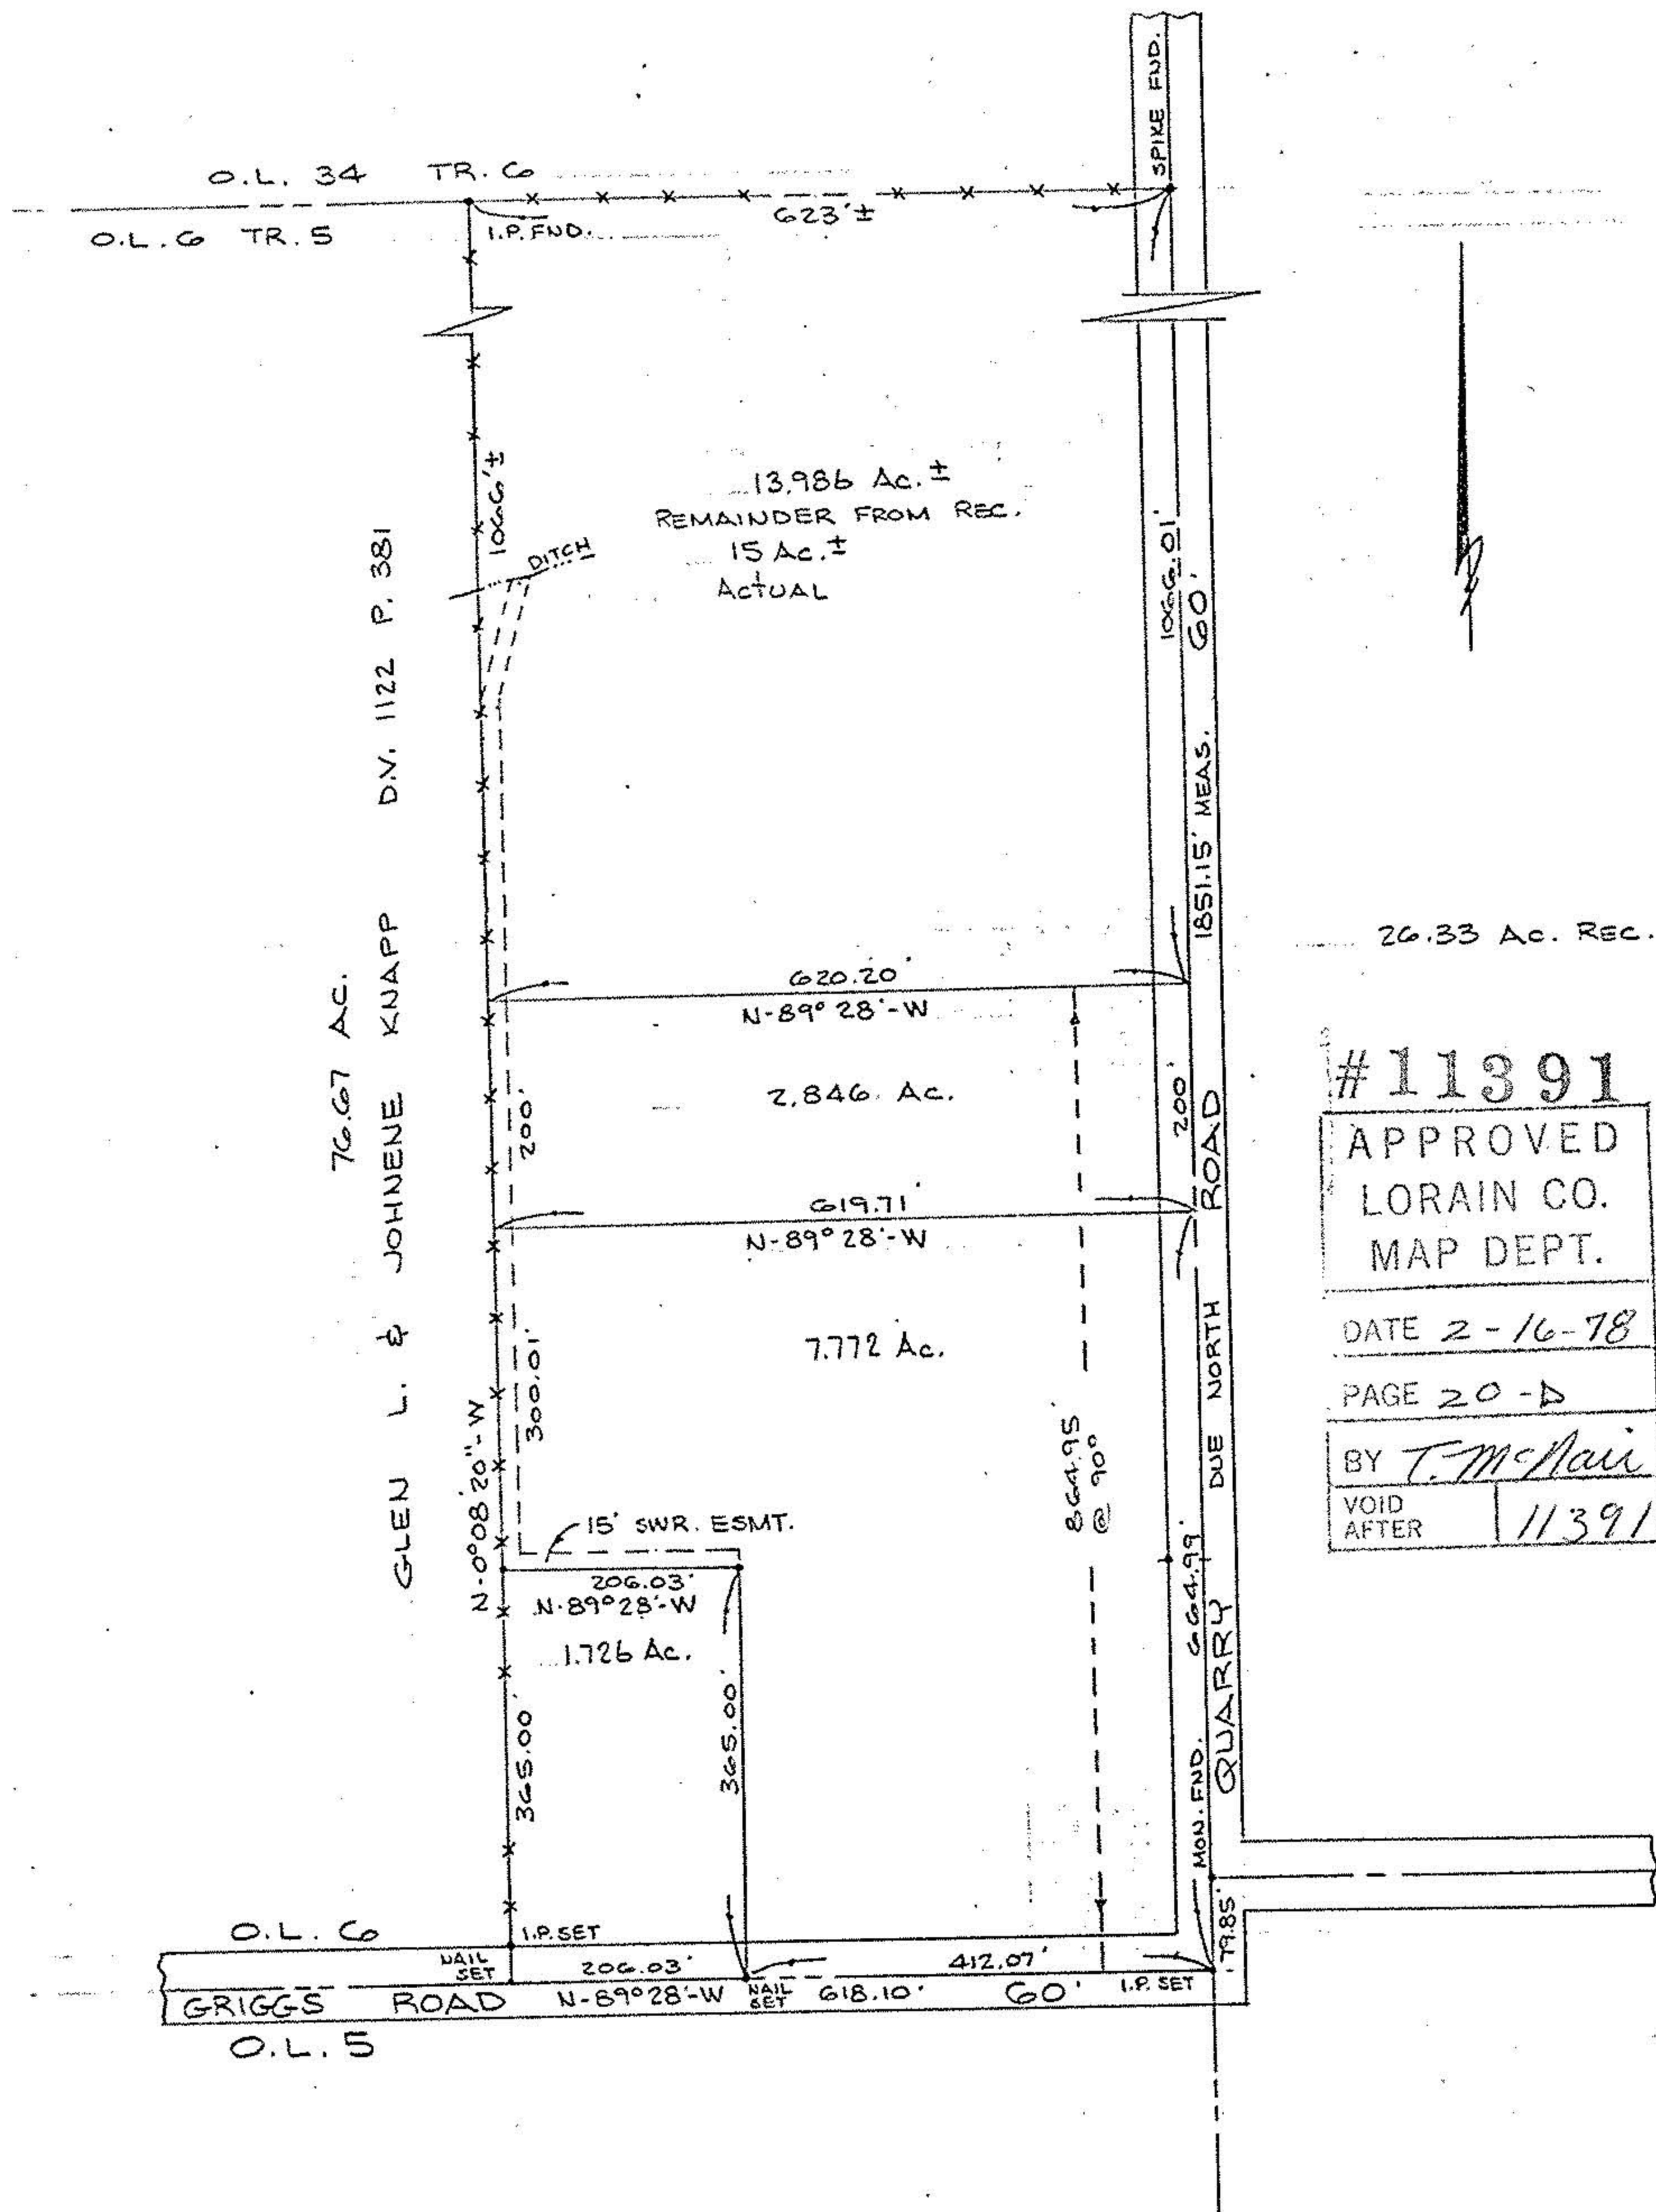

26.33 Ac. Rec.

#11391  
 APPROVED  
 LORAIN CO.  
 MAP DEPT.  
 DATE 2-16-78  
 PAGE 20-D  
 BY T. McHair  
 VOID AFTER 11391

Prepared for: WALTER WARD  
1730 GRAFTON RD. ELYRIA, OHIO

Scale: 1" = 200' Date: 2/13/78 Dr. by: *BE* Job No 77-122