


O.L. 22
GORE BLOCK PLAT V.I., P. 27
WHEELER + MITCHELL'S ADD.
O.L. 17



#18241

APPROVED
LORAIN CO.
MAP DEPT.
DATE 12-9-88
PAGE 20-05-092-13
BY
VOID AFTER

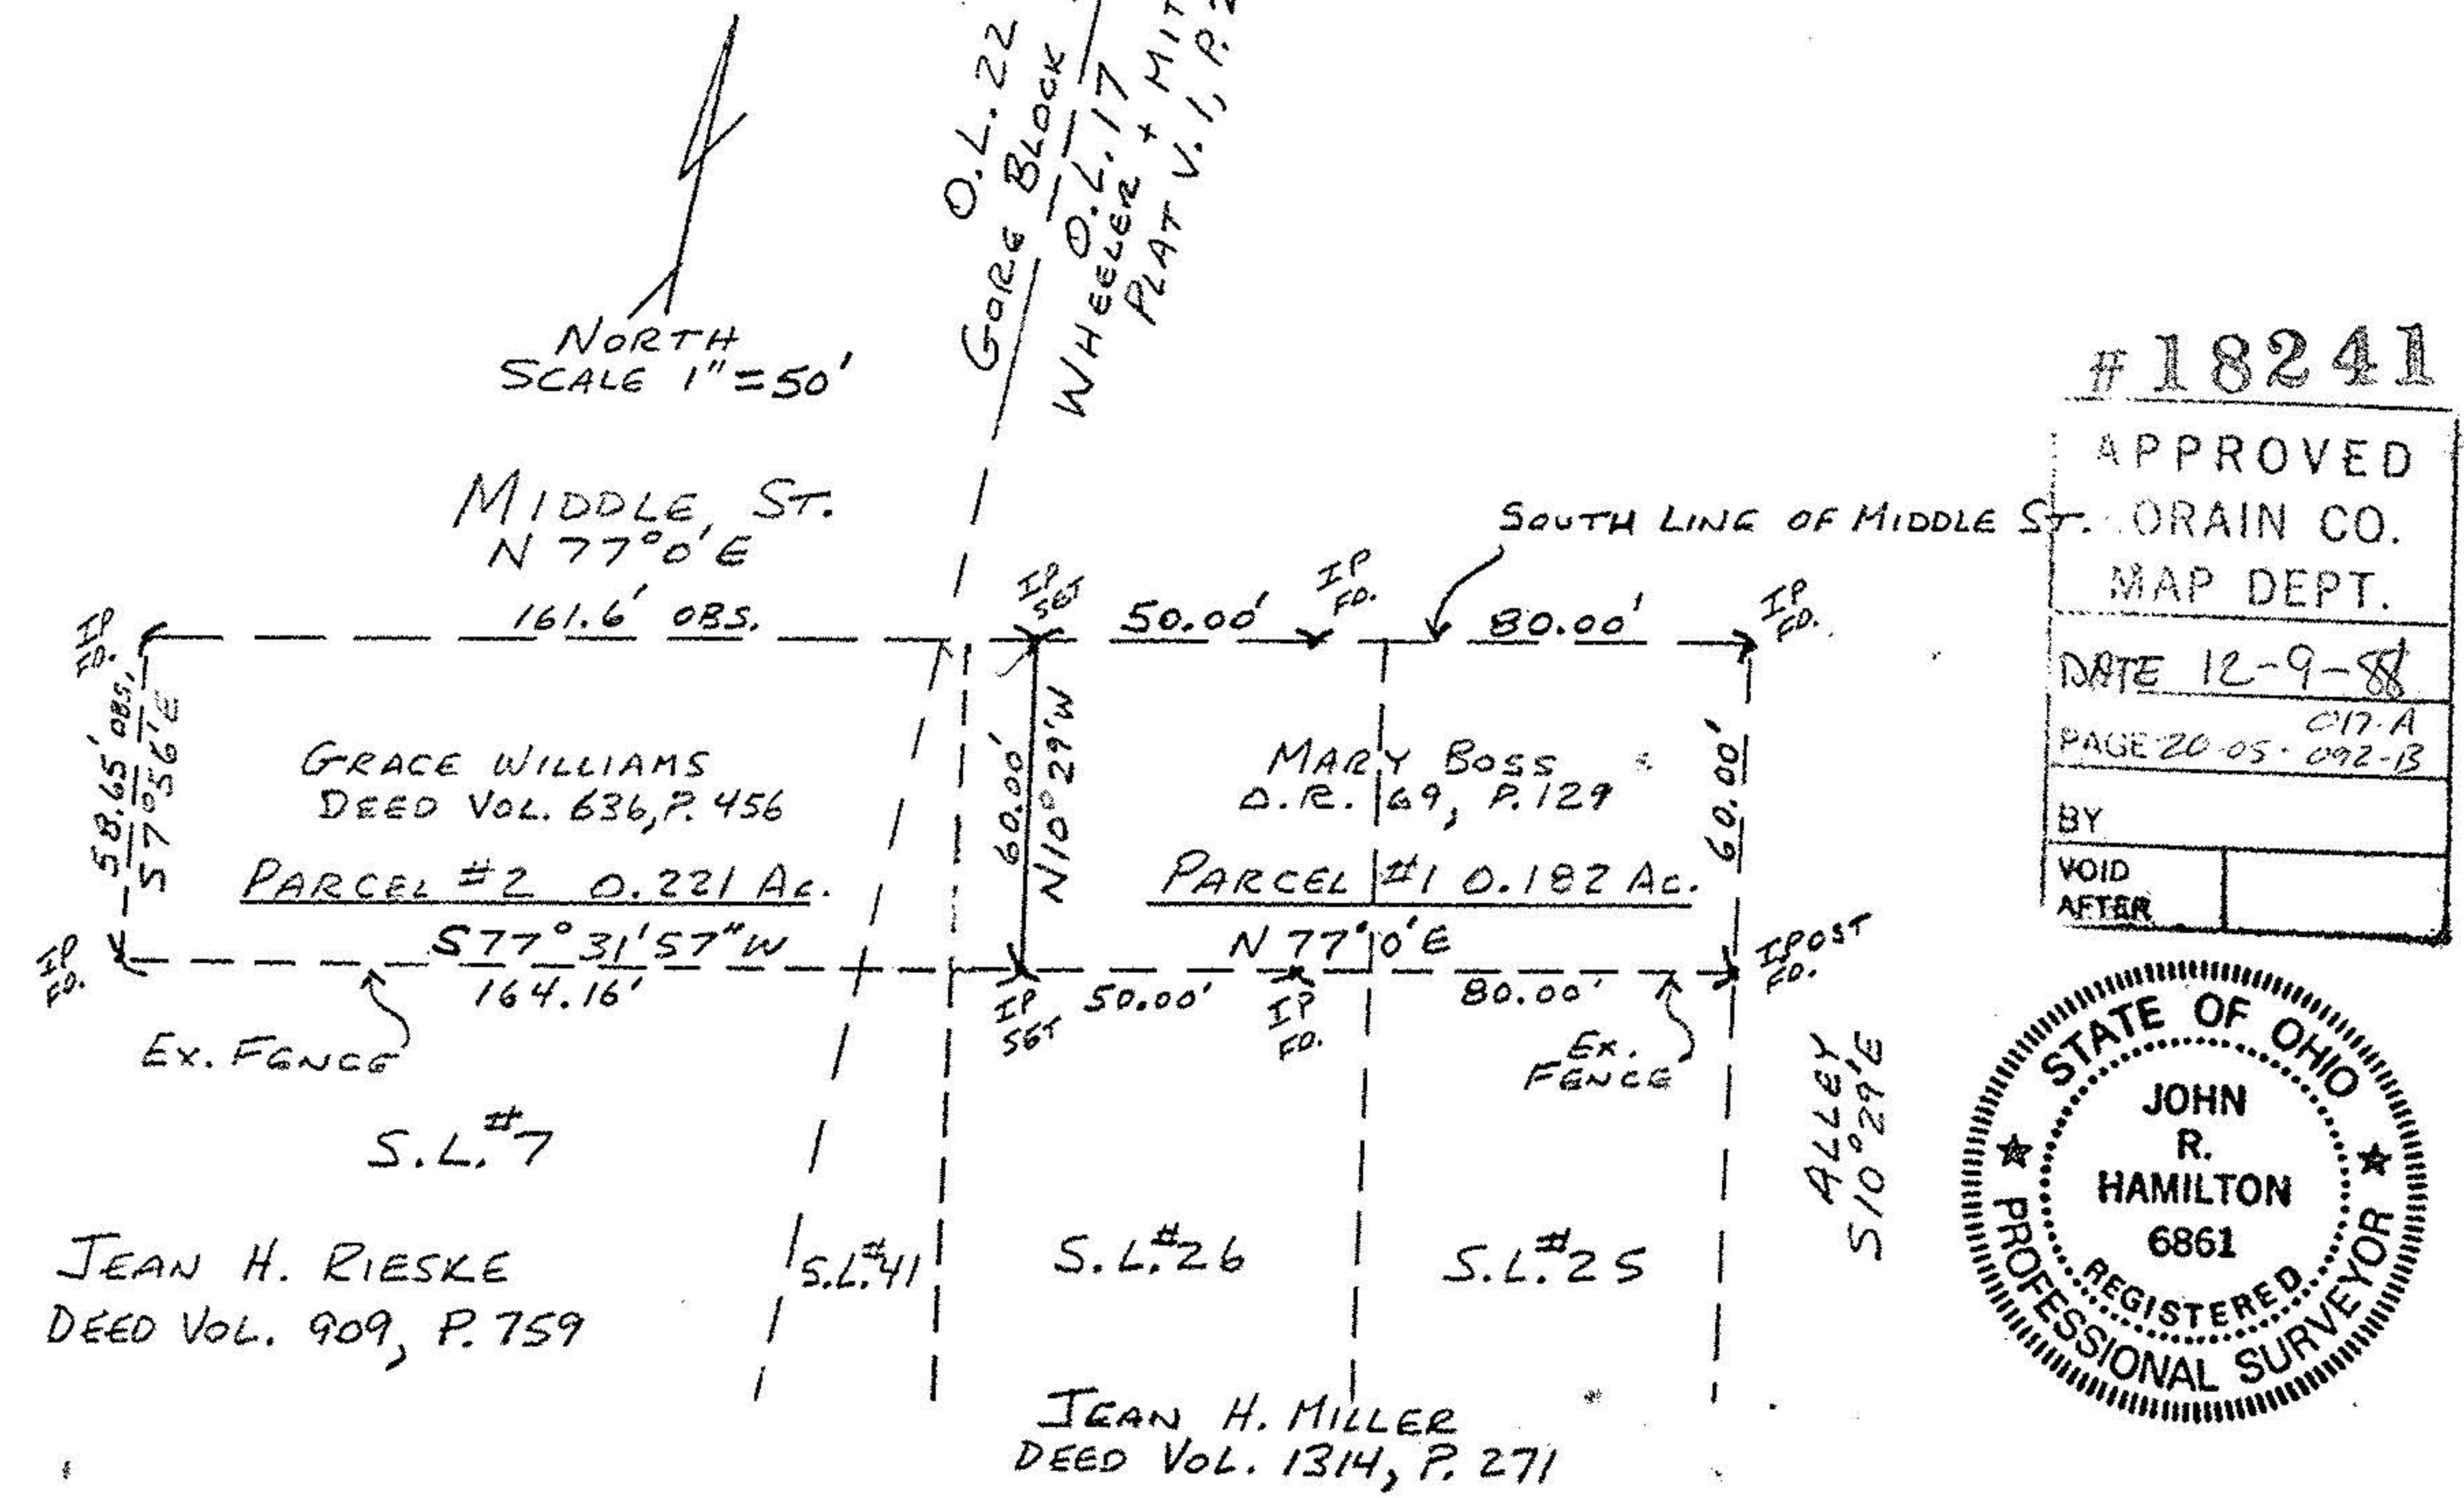


PARCEL #2 0.221 Ac. TOTAL
0.191 Ac. IN O.L. 22
0.03 Ac. IN O.L. 17

MAP OF SURVEY FOR PAUL + MARY BOSS
O.L.#17 + O.L.#22 - TRACT #5 - ROCHESTER TWP.
OCT. 1988
SCALE 1"=50'
JOHN R. HAMILTON - REG. SURV. #6861

REF: C.T. BIGGS SURVEY DATED MAY 15, 1954

-022-B

O.L. 22
GORE BLOCK PLAT V.I., P. 27
WHEELER + MITCHELL'S ADD.
O.L. 17

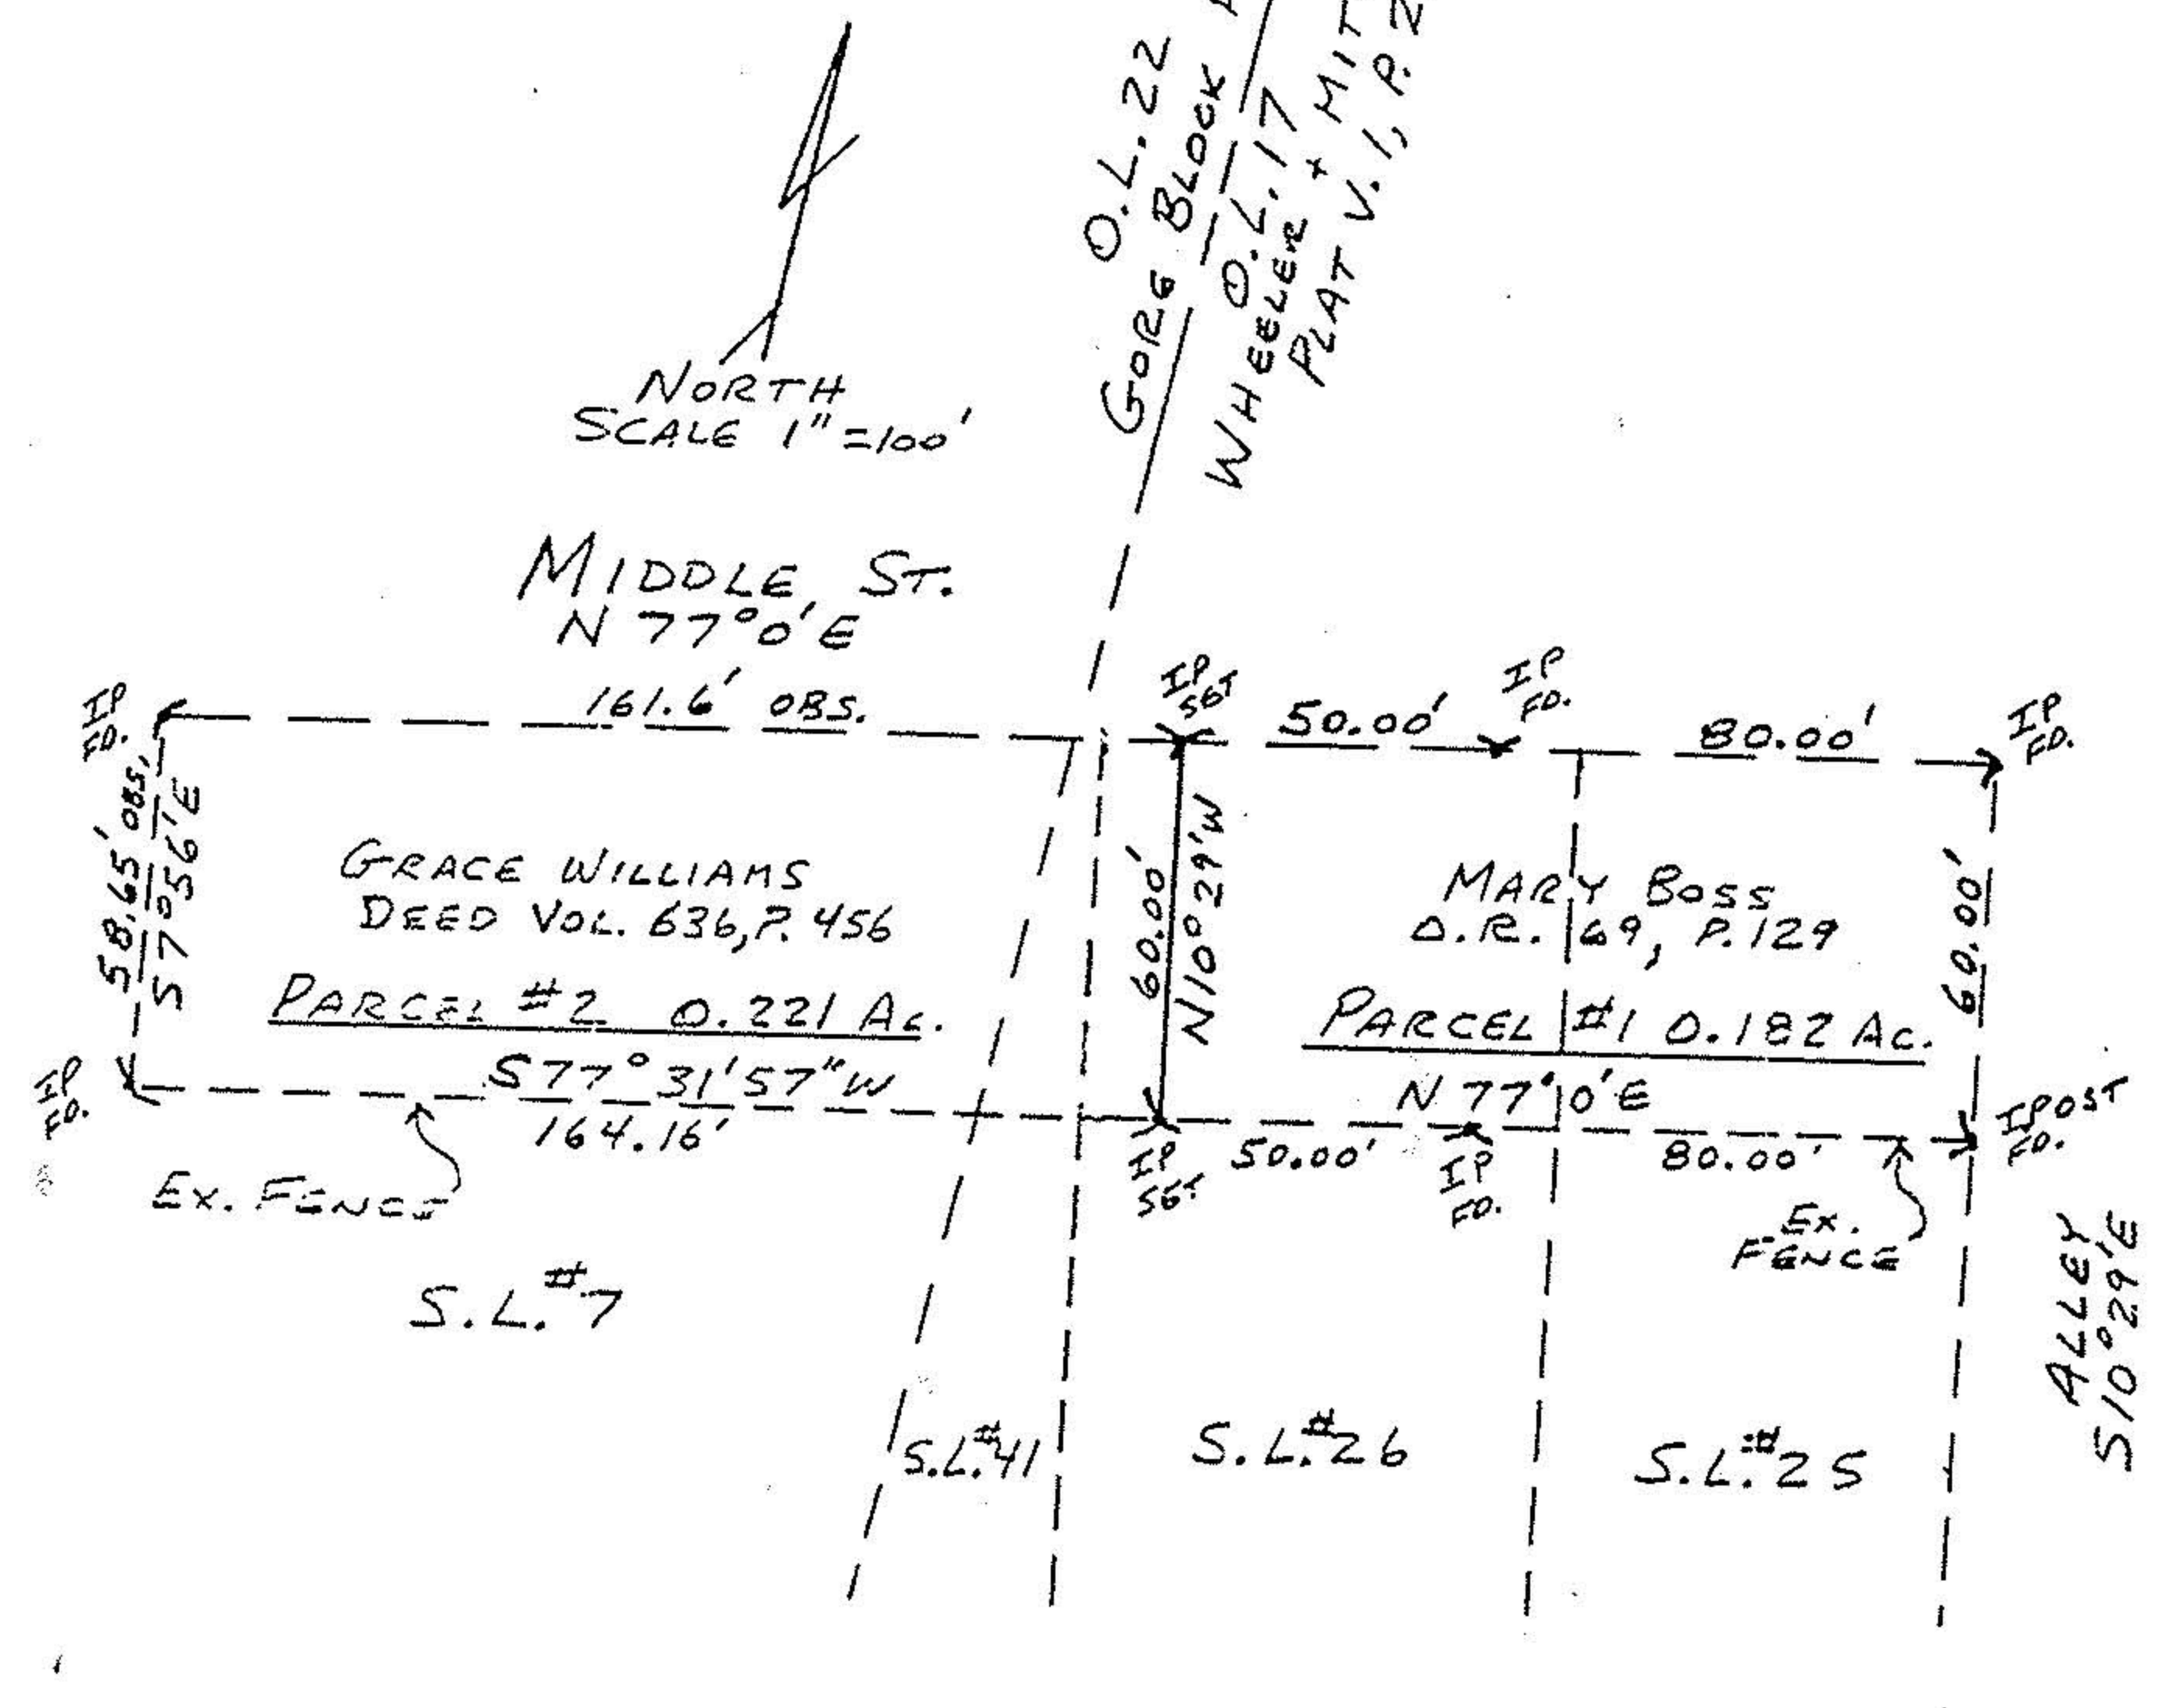

#18241

APPROVED
LORAIN CO.
MAP DEPT.
DATE 12-9-88
PAGE 20-05-0177
BY Carol Francis
VOID AFTER #18241



MAP OF SURVEY FOR PAUL + MARY BOSS
O.L.#17 + O.L.#22 - TRACT #5 - ROCHESTER TWP.
OCT. 1988
SCALE 1"=100'
JOHN R. HAMILTON - REG. SURV. #6861

20-05-017-105-014
E-5444
20-05-022-105