


LAST DESCRIPTION

Willis & Brigitte
Loper OR 157
Pg 472

Existing fence
Post Unknown

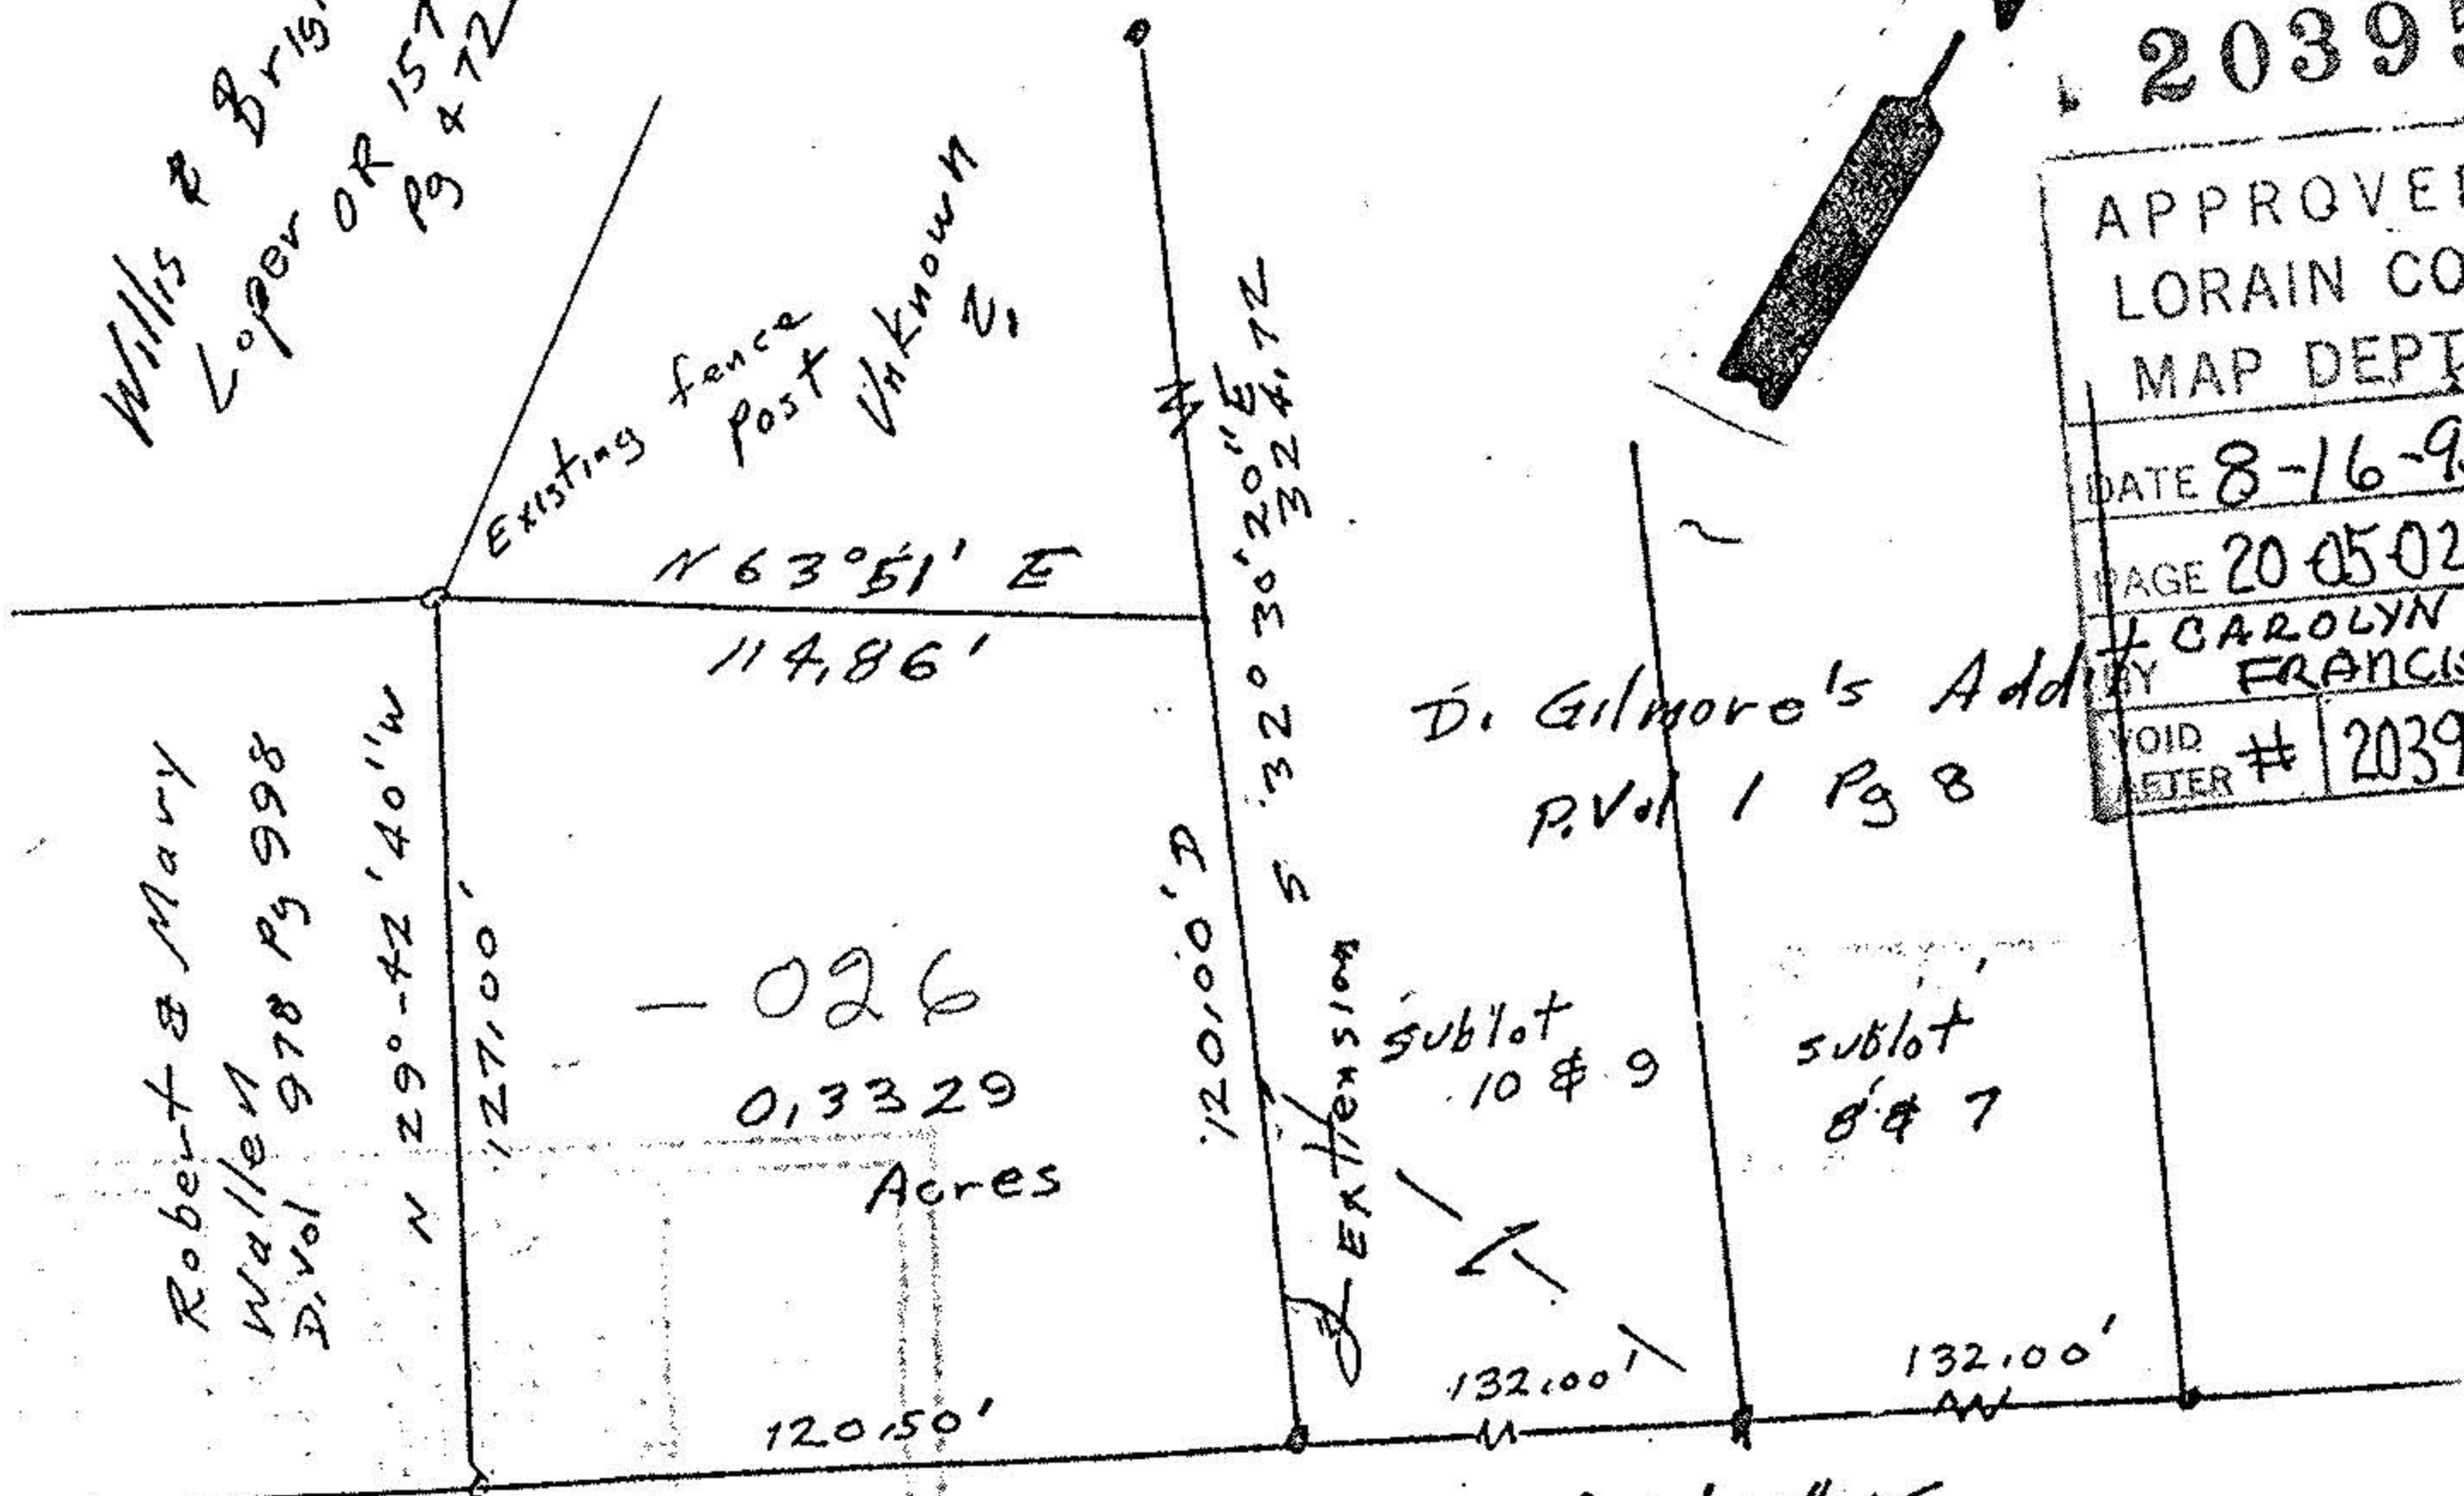

20395 A

APPROVED	
LORAIN CO.	
MAP DEPT.	
DATE	8-16-93
PAGE	20-05-023B
BY CAROLYN FRANCIS	
OID #	20395A

Robert & Mary
Waller
Divol 978 Pg 998

- 026
0.3329
Acres

D. Gilmore's Addition
P. Vol 1 Pg 8

sublot 10 & 9


sublot 8 & 7

MAIN ST

S 60° 17' 20" W
20-05-023-101-026
Next Boundary line Survey
for
Carolyn S. Hunter 100 RAILROAD ST.
Part of Original Lot 23
Tract 5
Original Rochester Township
Rochester Village

- iron pipes set
- iron pipes fd

John Pozywak
Reg Surveyor
5292

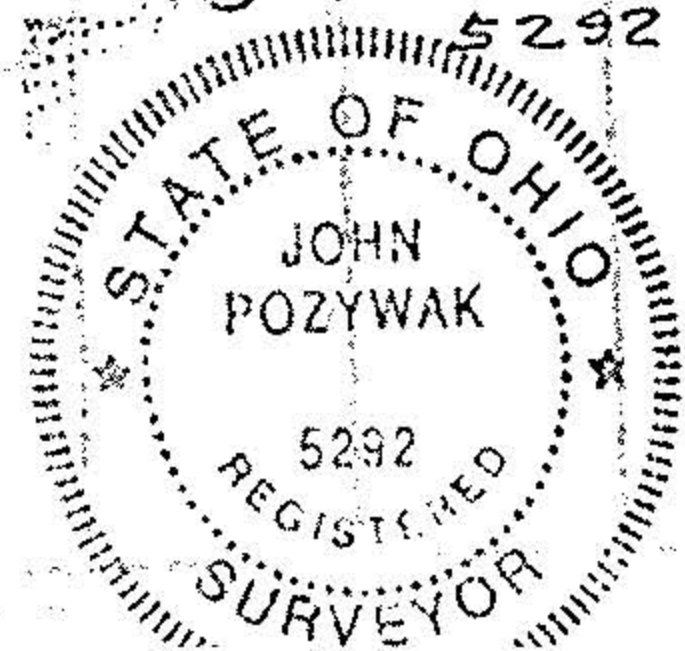

ORIGINAL LOT	23 Tract 5	DATE	April 1993
TOWNSHIP	Rochester	SCALE	1" = 50'
COUNTY OF	Rochester	FIELD BOOK	
STATE OF	Lorain	DRAWN BY	
W. O.	Ohio	CHECKED BY	
		FILE NO.	20-05-023-101-026