


THE BELLVILLE LAND COMPANY

42 EAST ALEXANDER ROAD
 BELLVILLE, OHIO 44813
 (419) 886-4025


BEING A PARCEL OF LAND SITUATED IN PART OF LOT NUMBER 9 OF THE GORE STRIP, TOWNSHIP OF ROCHESTER, COUNTY OF LORAIN, STATE OF OHIO.

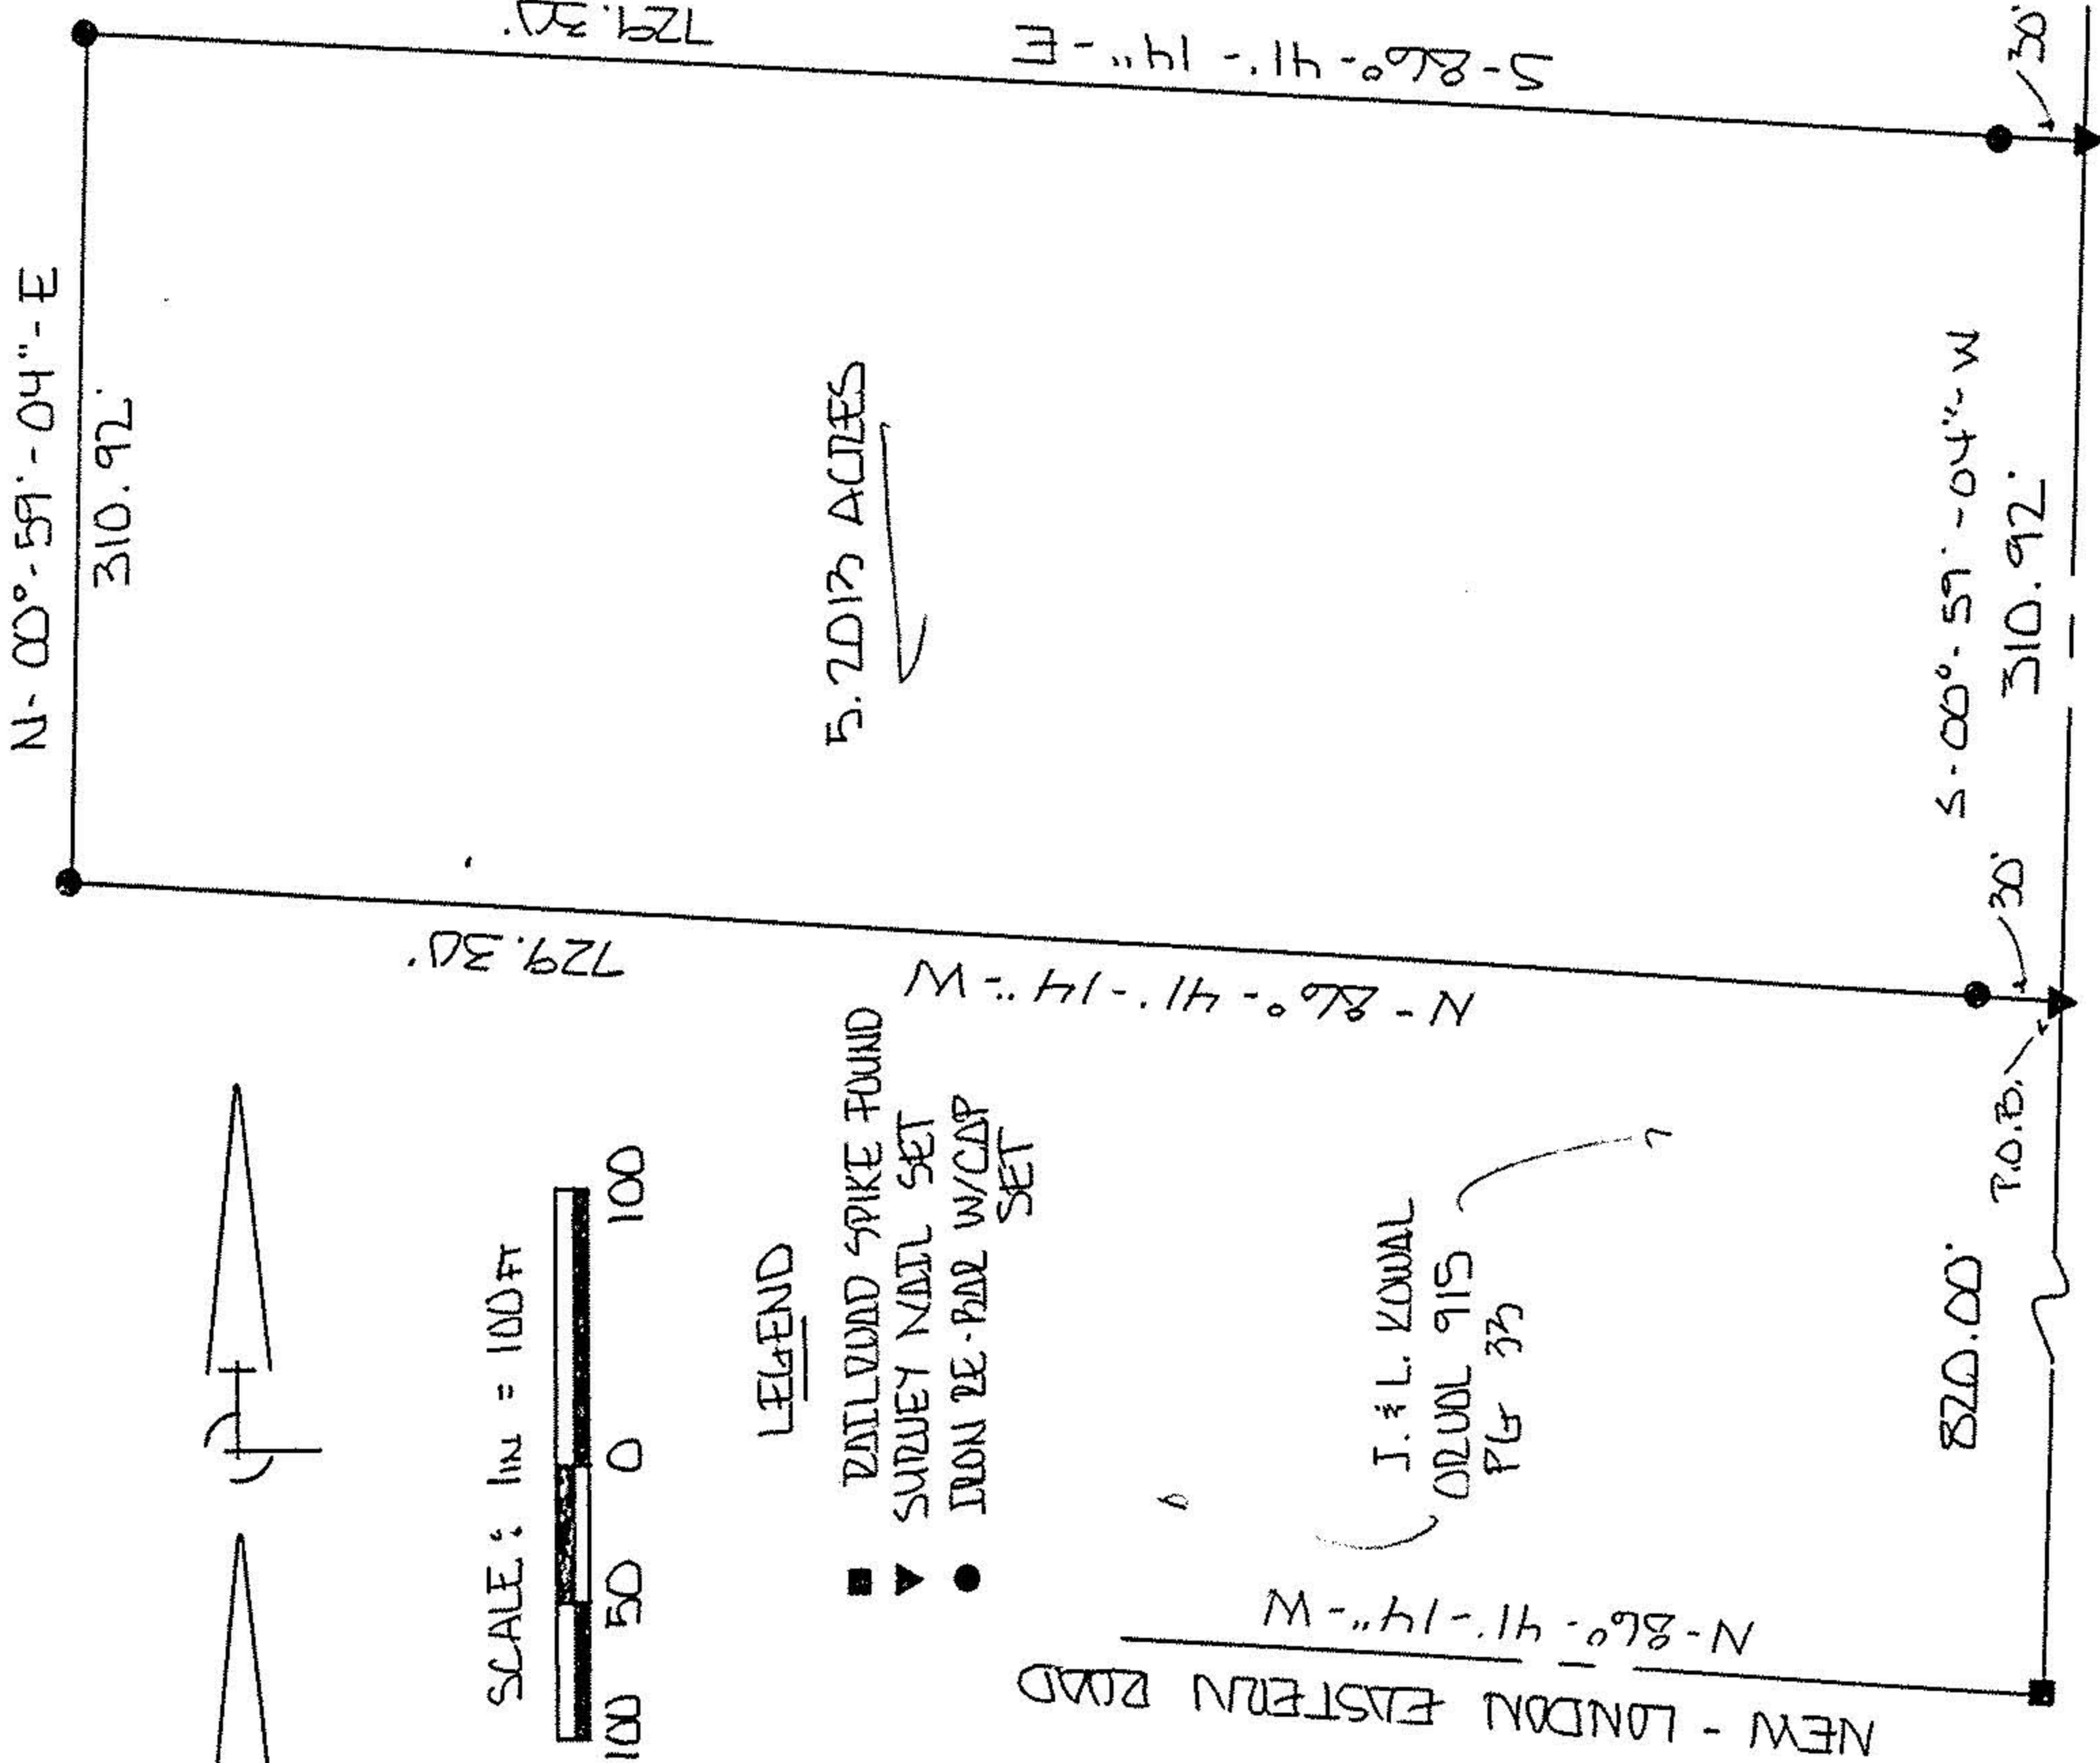

JAL, W: & M.
 VOL 915 - PG 33

I EDWARD G. BLACK, P.S., REGISTERED SURVEYOR NUMBER 6365,
 DO HEREBY CERTIFY THE ABOVE PLAT TO BE A TRUE REPRESENTATION
 OF AN ACTUAL FIELD SURVEY PERFORMED BY ME IN MARCH OF 1995.
 ALL BEARINGS ARE FOR THE PURPOSE OF ANGULAR MEASUREMENT ONLY
 AND ARE TAKEN FROM A HIGHWAY SURVEY PERFORMED IN 1930.

ERROR OF CLOSURE
 1: 10000 OR BETTER

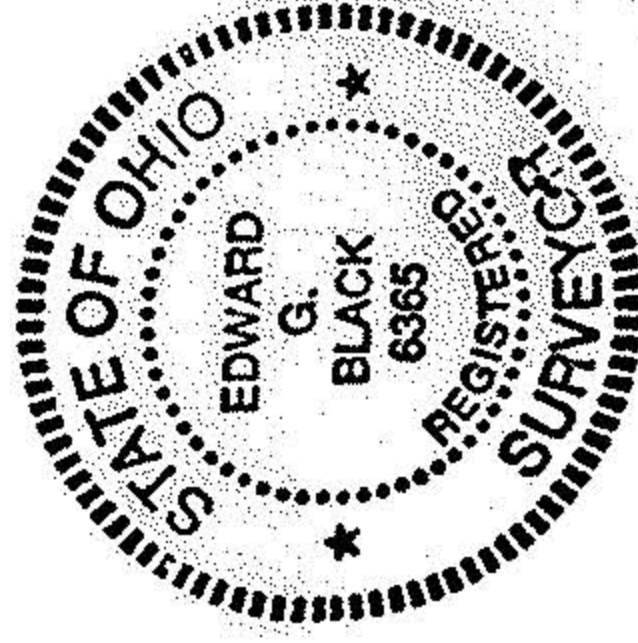

Edward G. Black, P.S.

EDWARD G. BLACK, P.S.